


F.A.P. RT.E.	SECTION	COUNTY	TOTAL SHEETS	SHEET NO.
793	112BR-2	BOND	52	45
STA. 668+00		TO STA. 669+00		
FED. ROAD DIST. NO.		ILLINOIS FED. AID PROJECT		

FINAL SURVEY
 SURVEY NO. _____
 PLOTTED TEMPLATE _____
 NOTE BOOK NO. _____
 AREAS CHECKED _____
 BY _____
 DATE _____

ORIGINAL SURVEY
 SURVEY NO. _____
 PLOTTED TEMPLATE _____
 NOTE BOOK NO. _____
 AREAS CHECKED _____
 BY _____
 DATE _____

PLOT DATE = #DATE#
 FILE NAME = #FILE#
 PLOT SCALE = #SCALE#
 USER NAME = #USER#

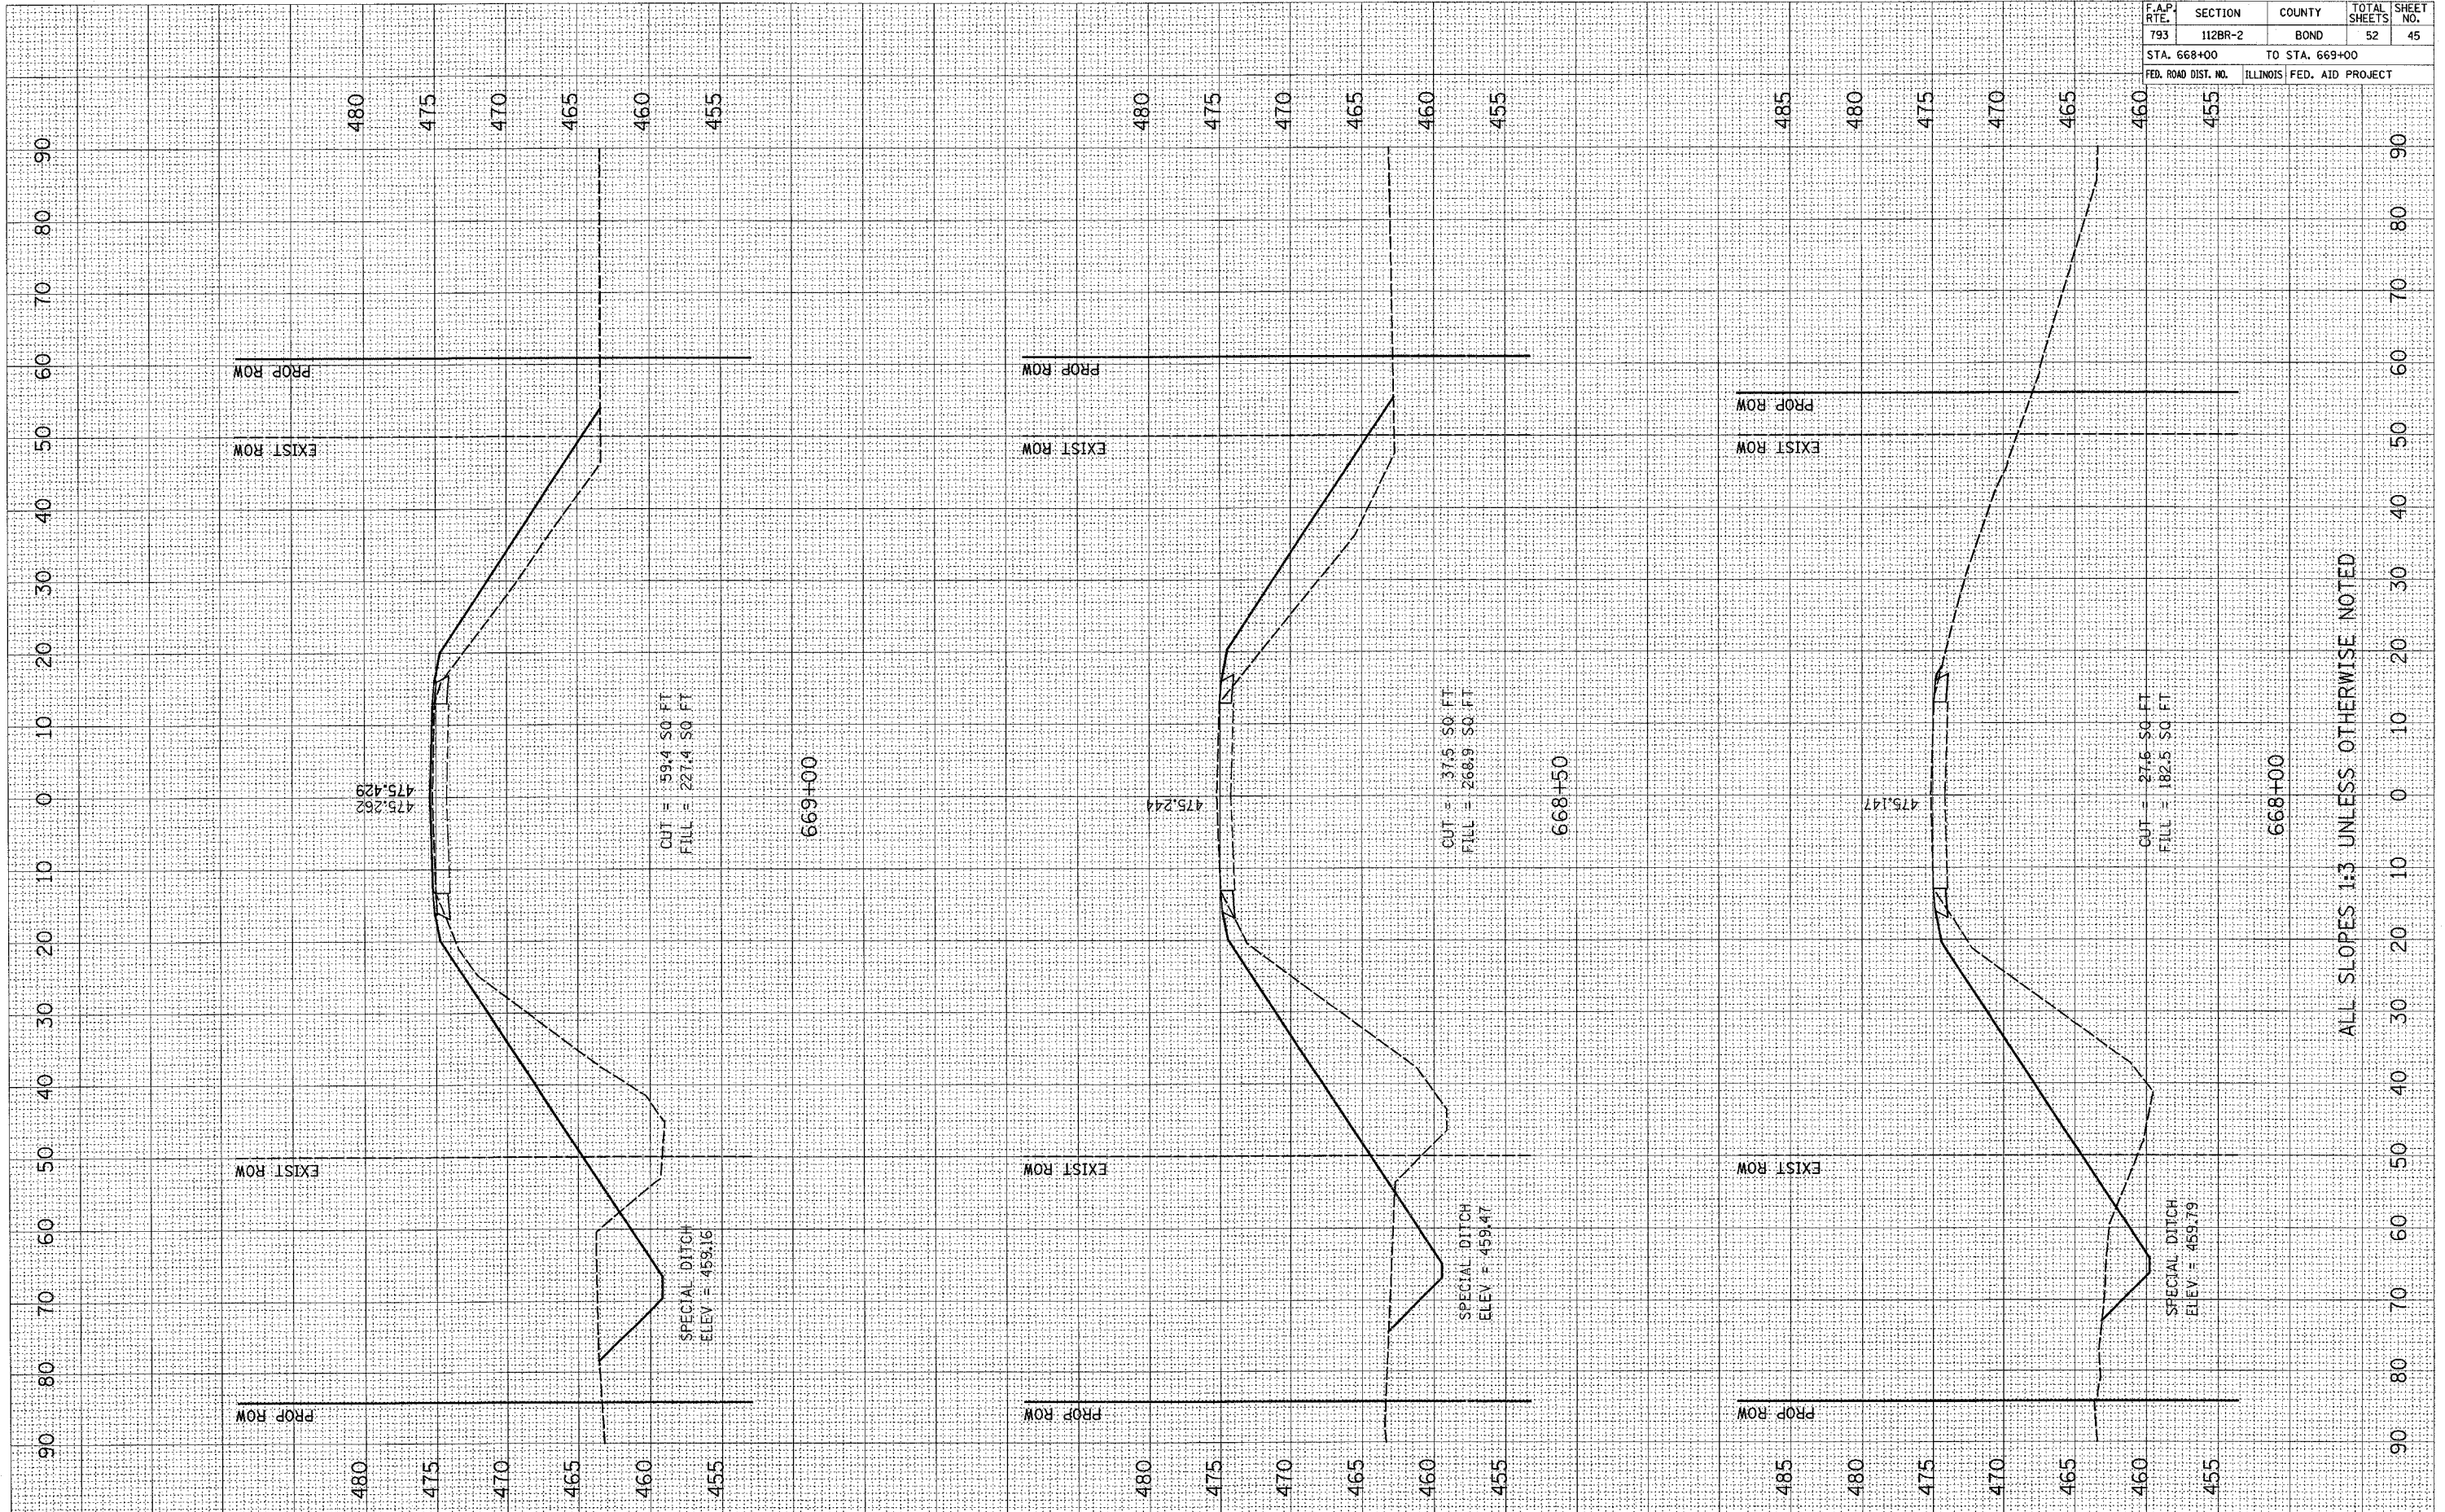

ALL SLOPES 1:3 UNLESS OTHERWISE NOTED

MAINLINE