

F.A.P. RTE.	SECTION	COUNTY	TOTAL SHEETS	SHEET NO.
793	112BR-2	BOND	52	46
STA. 669+30		TO STA. 672+00		
FED. ROAD DIST. NO.		ILLINOIS FED. AID PROJECT		


FINAL SURVEY
 SURVEY NO. _____
 PLOTTED TEMPLATE AREAS CHECKED

BY _____ DATE _____

ORIGINAL SURVEY
 SURVEY NO. _____
 PLOTTED TEMPLATE AREAS CHECKED

BY _____ DATE _____

PLOT DATE : #DATE#
 FILE NAME : #FILE#
 PLOT SCALE : #SCALE#
 USER NAME : #USER#

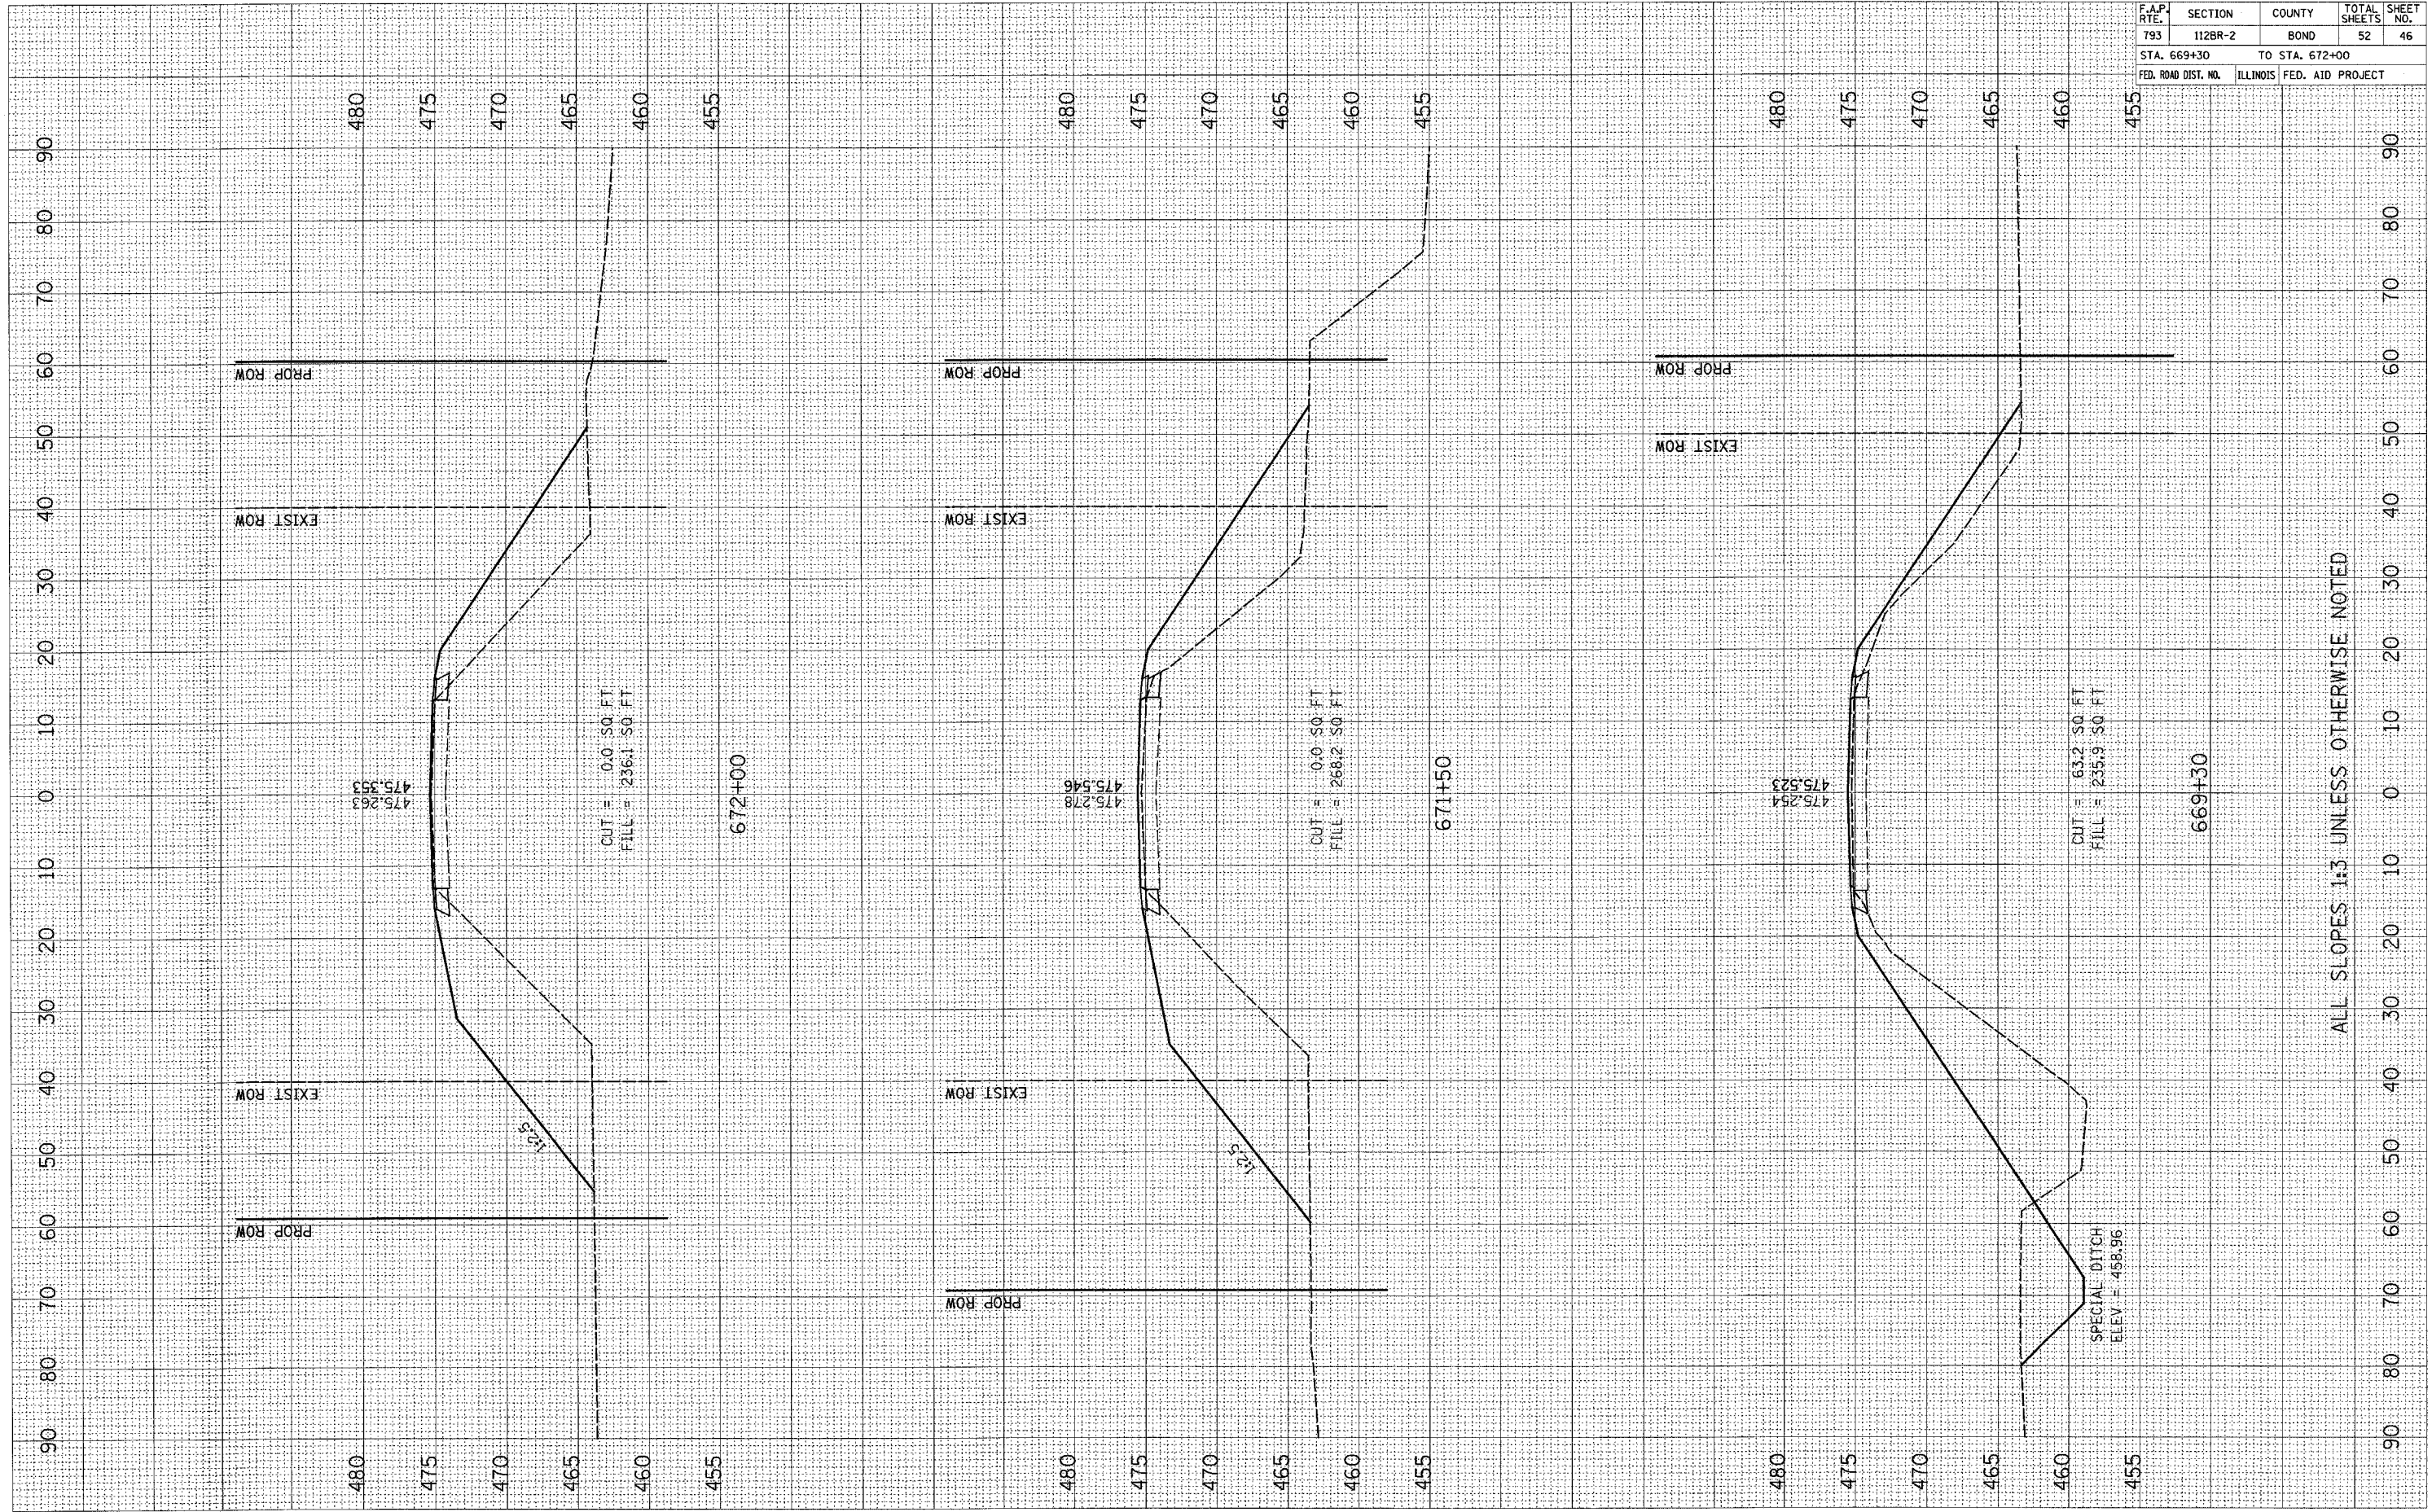

ALL SLOPES 1:3 UNLESS OTHERWISE NOTED

MAINLINE