


F.A.P. RTE.	SECTION	COUNTY	TOTAL SHEETS	SHEET NO.
793	112BR-2	BOND	52	47
STA. 672+50		TO STA. 673+50		
FED. ROAD DIST. NO.	ILLINOIS	FED. AID PROJECT		

FINAL SURVEY
 SURVEYED BY _____
 PLOTTED BY _____
 NOTE BOOK NO. _____
 DATE _____
 AREAS CHECKED _____

ORIGINAL SURVEY
 SURVEYED BY _____
 PLOTTED BY _____
 NOTE BOOK NO. _____
 DATE _____
 AREAS CHECKED _____

PLOT DATE * * * * *
 PLOT SCALE * * * * *
 USER NAME * * * * *

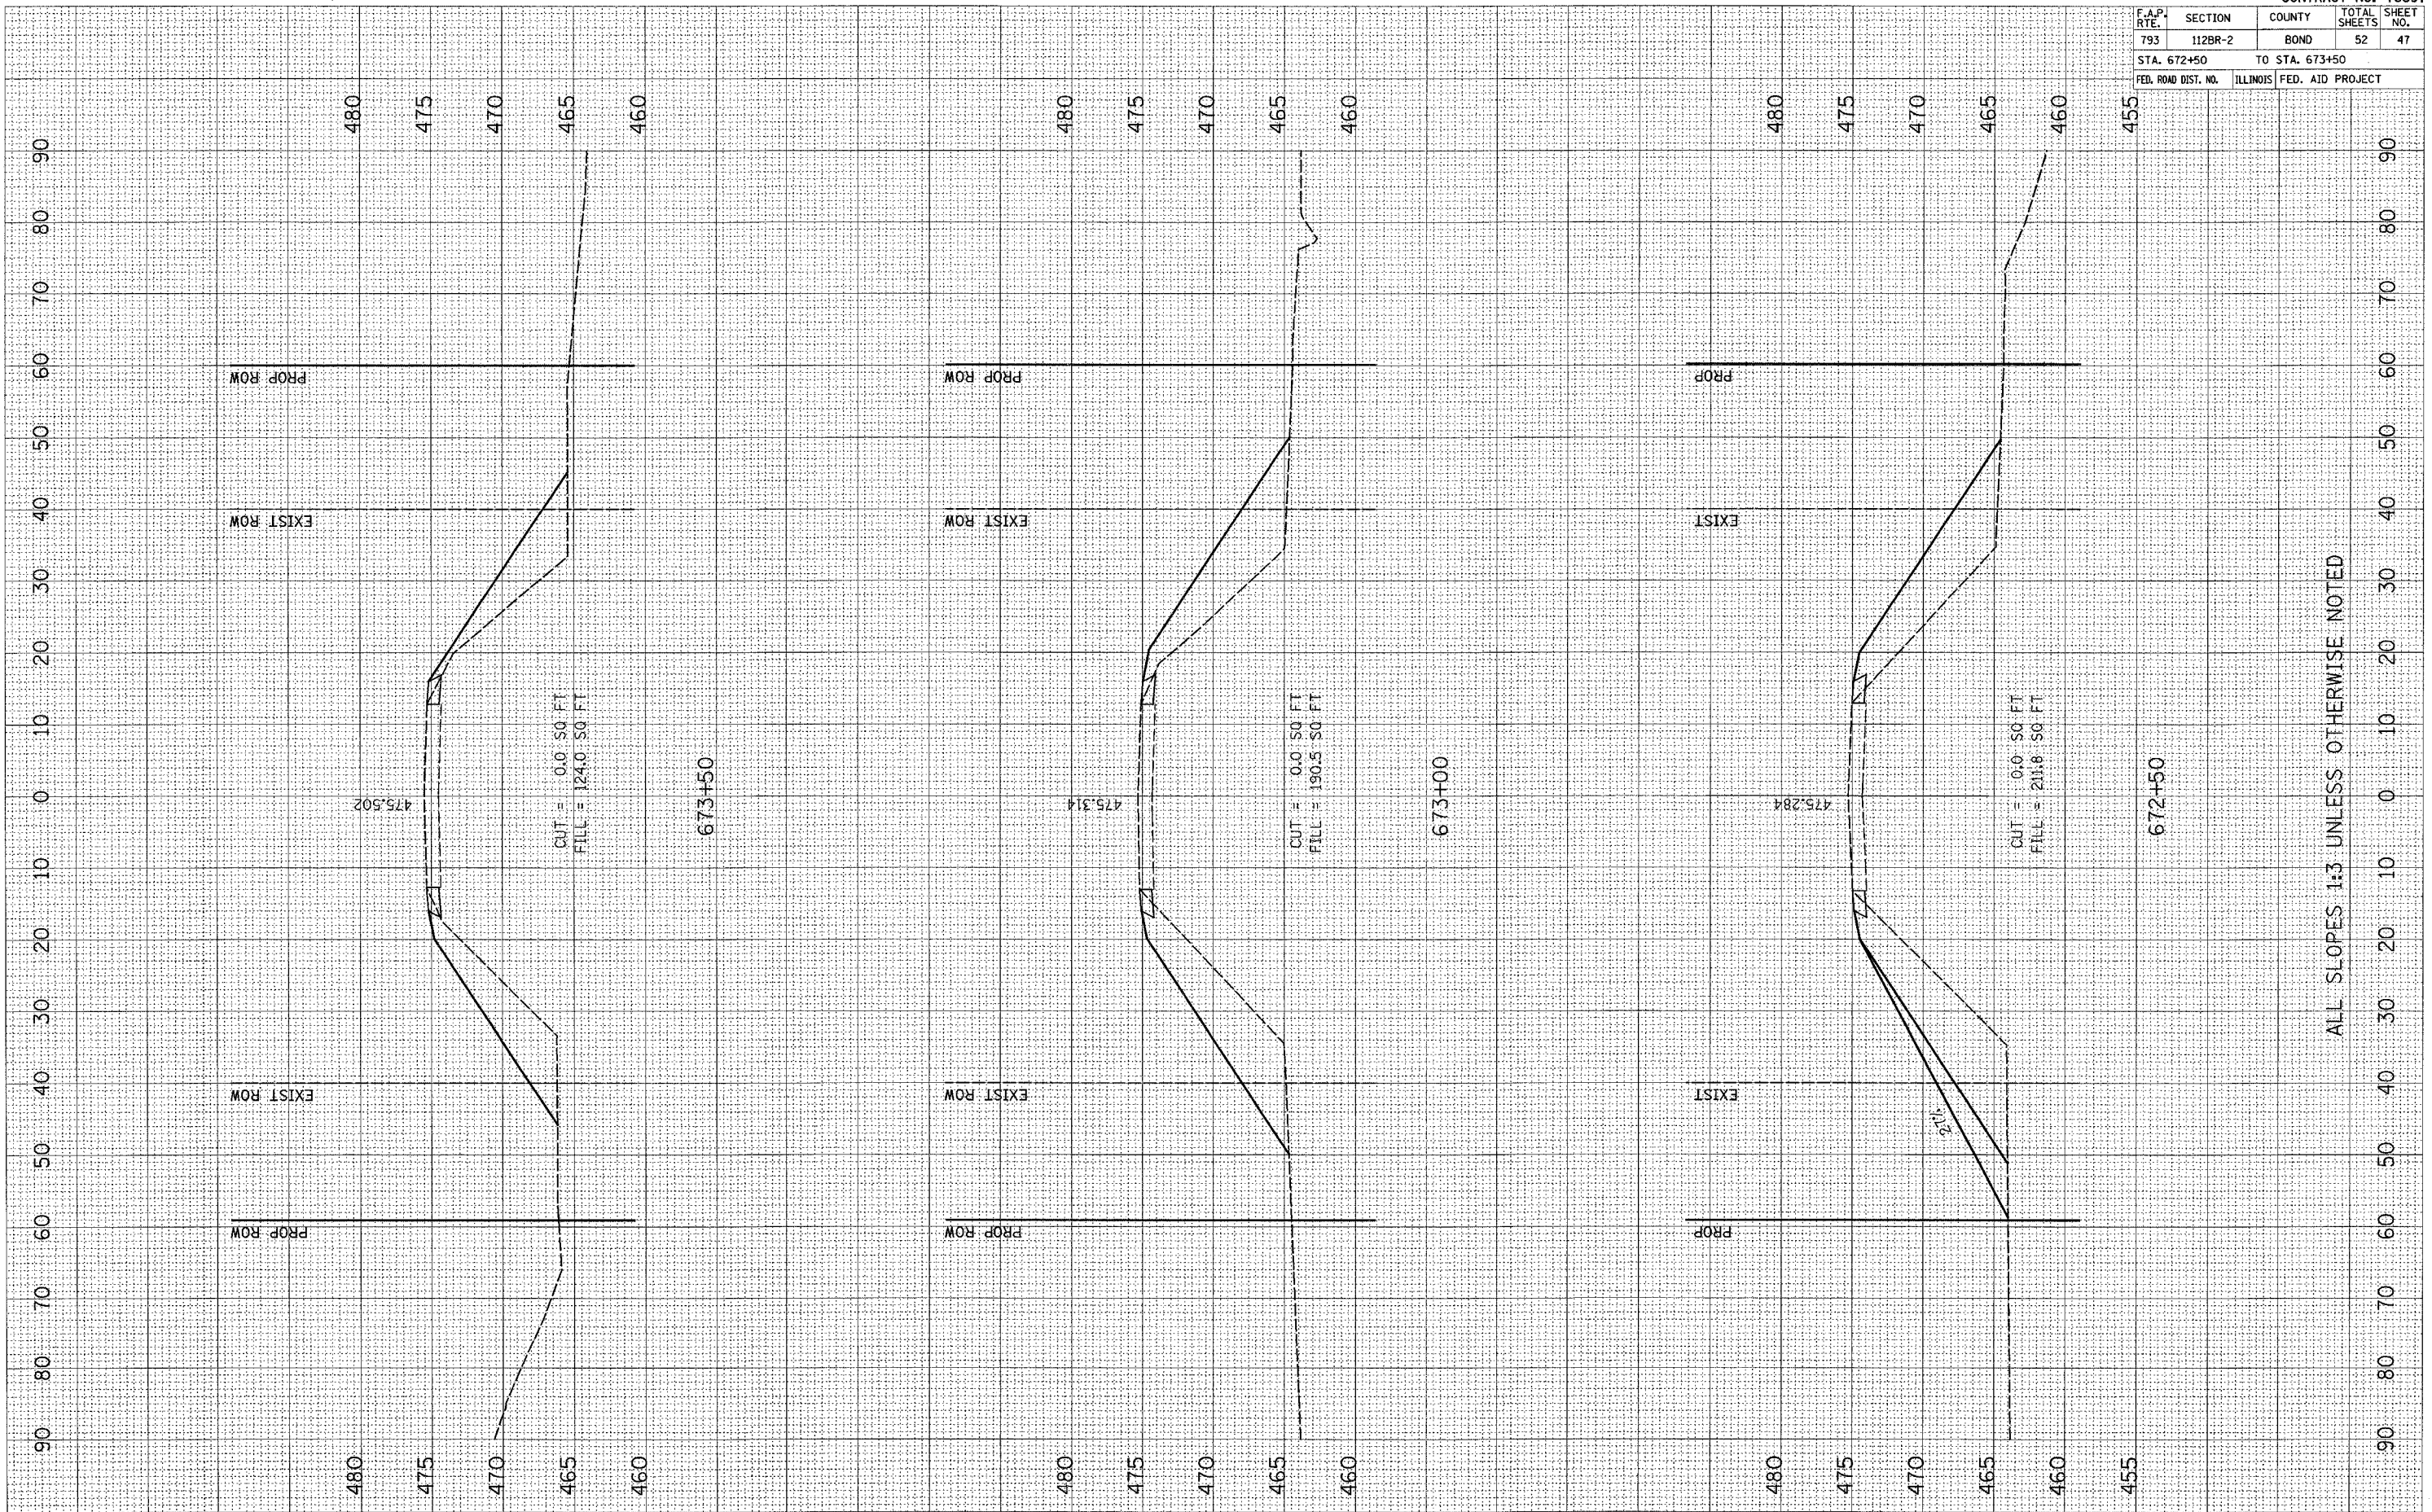

ALL SLOPES 1:3 UNLESS OTHERWISE NOTED

MAINLINE