


CONTRACT NO. 76897				
F.A.P. RTE.	SECTION	COUNTY	TOTAL SHEETS	SHEET NO.
793	112BR-2	BOND	52	49
STA. 669+50		TO STA. 671+00		
FED. ROAD DIST. NO.		ILLINOIS FED. AID PROJECT		

FINAL SURVEY	DATE
REVISIONS	BY
NOTED	
PLOTTED	
TEMPLATE	
AREAS CHECKED	
NO.	

ORIGINAL SURVEY	DATE
REVISIONS	BY
NOTED	
PLOTTED	
TEMPLATE	
AREAS CHECKED	
NO.	

PLOT DATE = 4/30/2007  
 FILE NAME = c:\pcc\mca\mca\03795\plan\sheet\112BR-2.dwg  
 USER NAME = jmb663 / jn.  
 USER NAME = c:\pcc\mca\mca\03795\plan\sheet\112BR-2.dwg

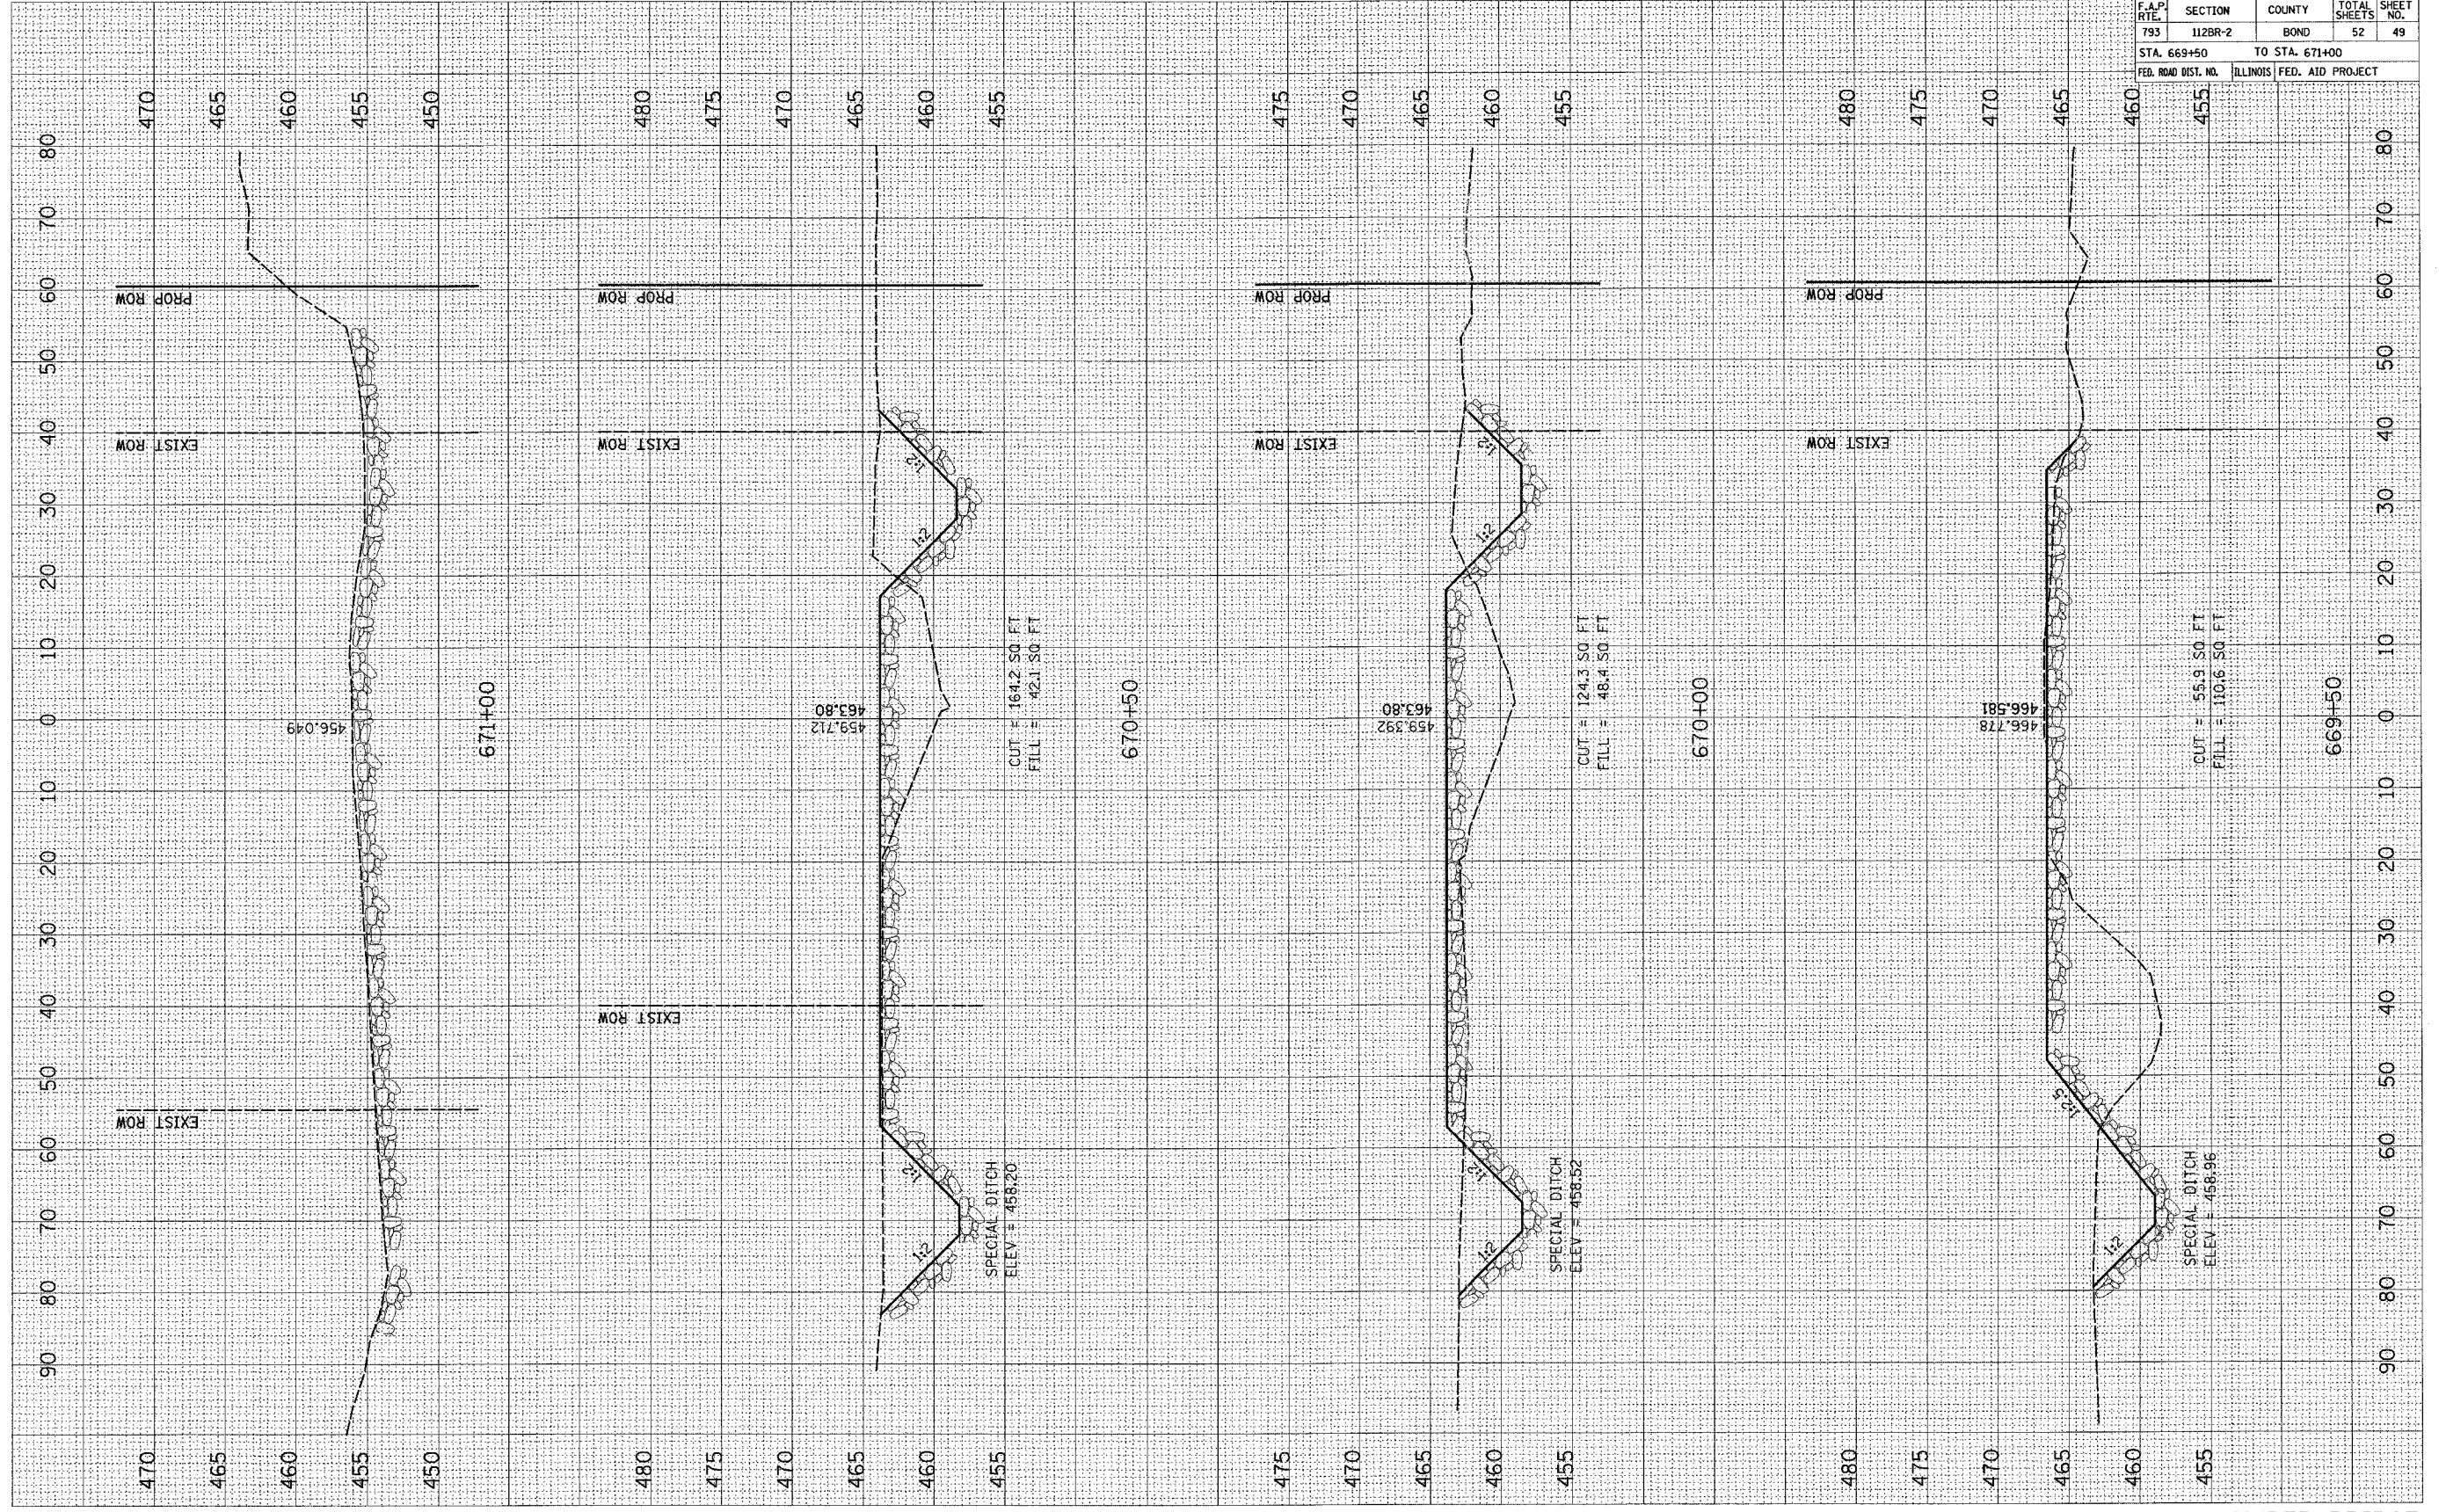

UNDER BRIDGE