


PLOT DATE = 4/30/2007
 FILE NAME = c:\proj\cisa\683785\plan\sheet\683785-2.dwg
 PLOT SCALE = 10.0000' / 1" IN.
 USER NAME = owsenj

ORIGINAL SURVEY	DATE
SURVEYED	BY
PLOTTED	
TEMPLATE	
AREAS CHECKED	

FINAL SURVEY	DATE
SURVEYED	BY
PLOTTED	
TEMPLATE	
AREAS CHECKED	

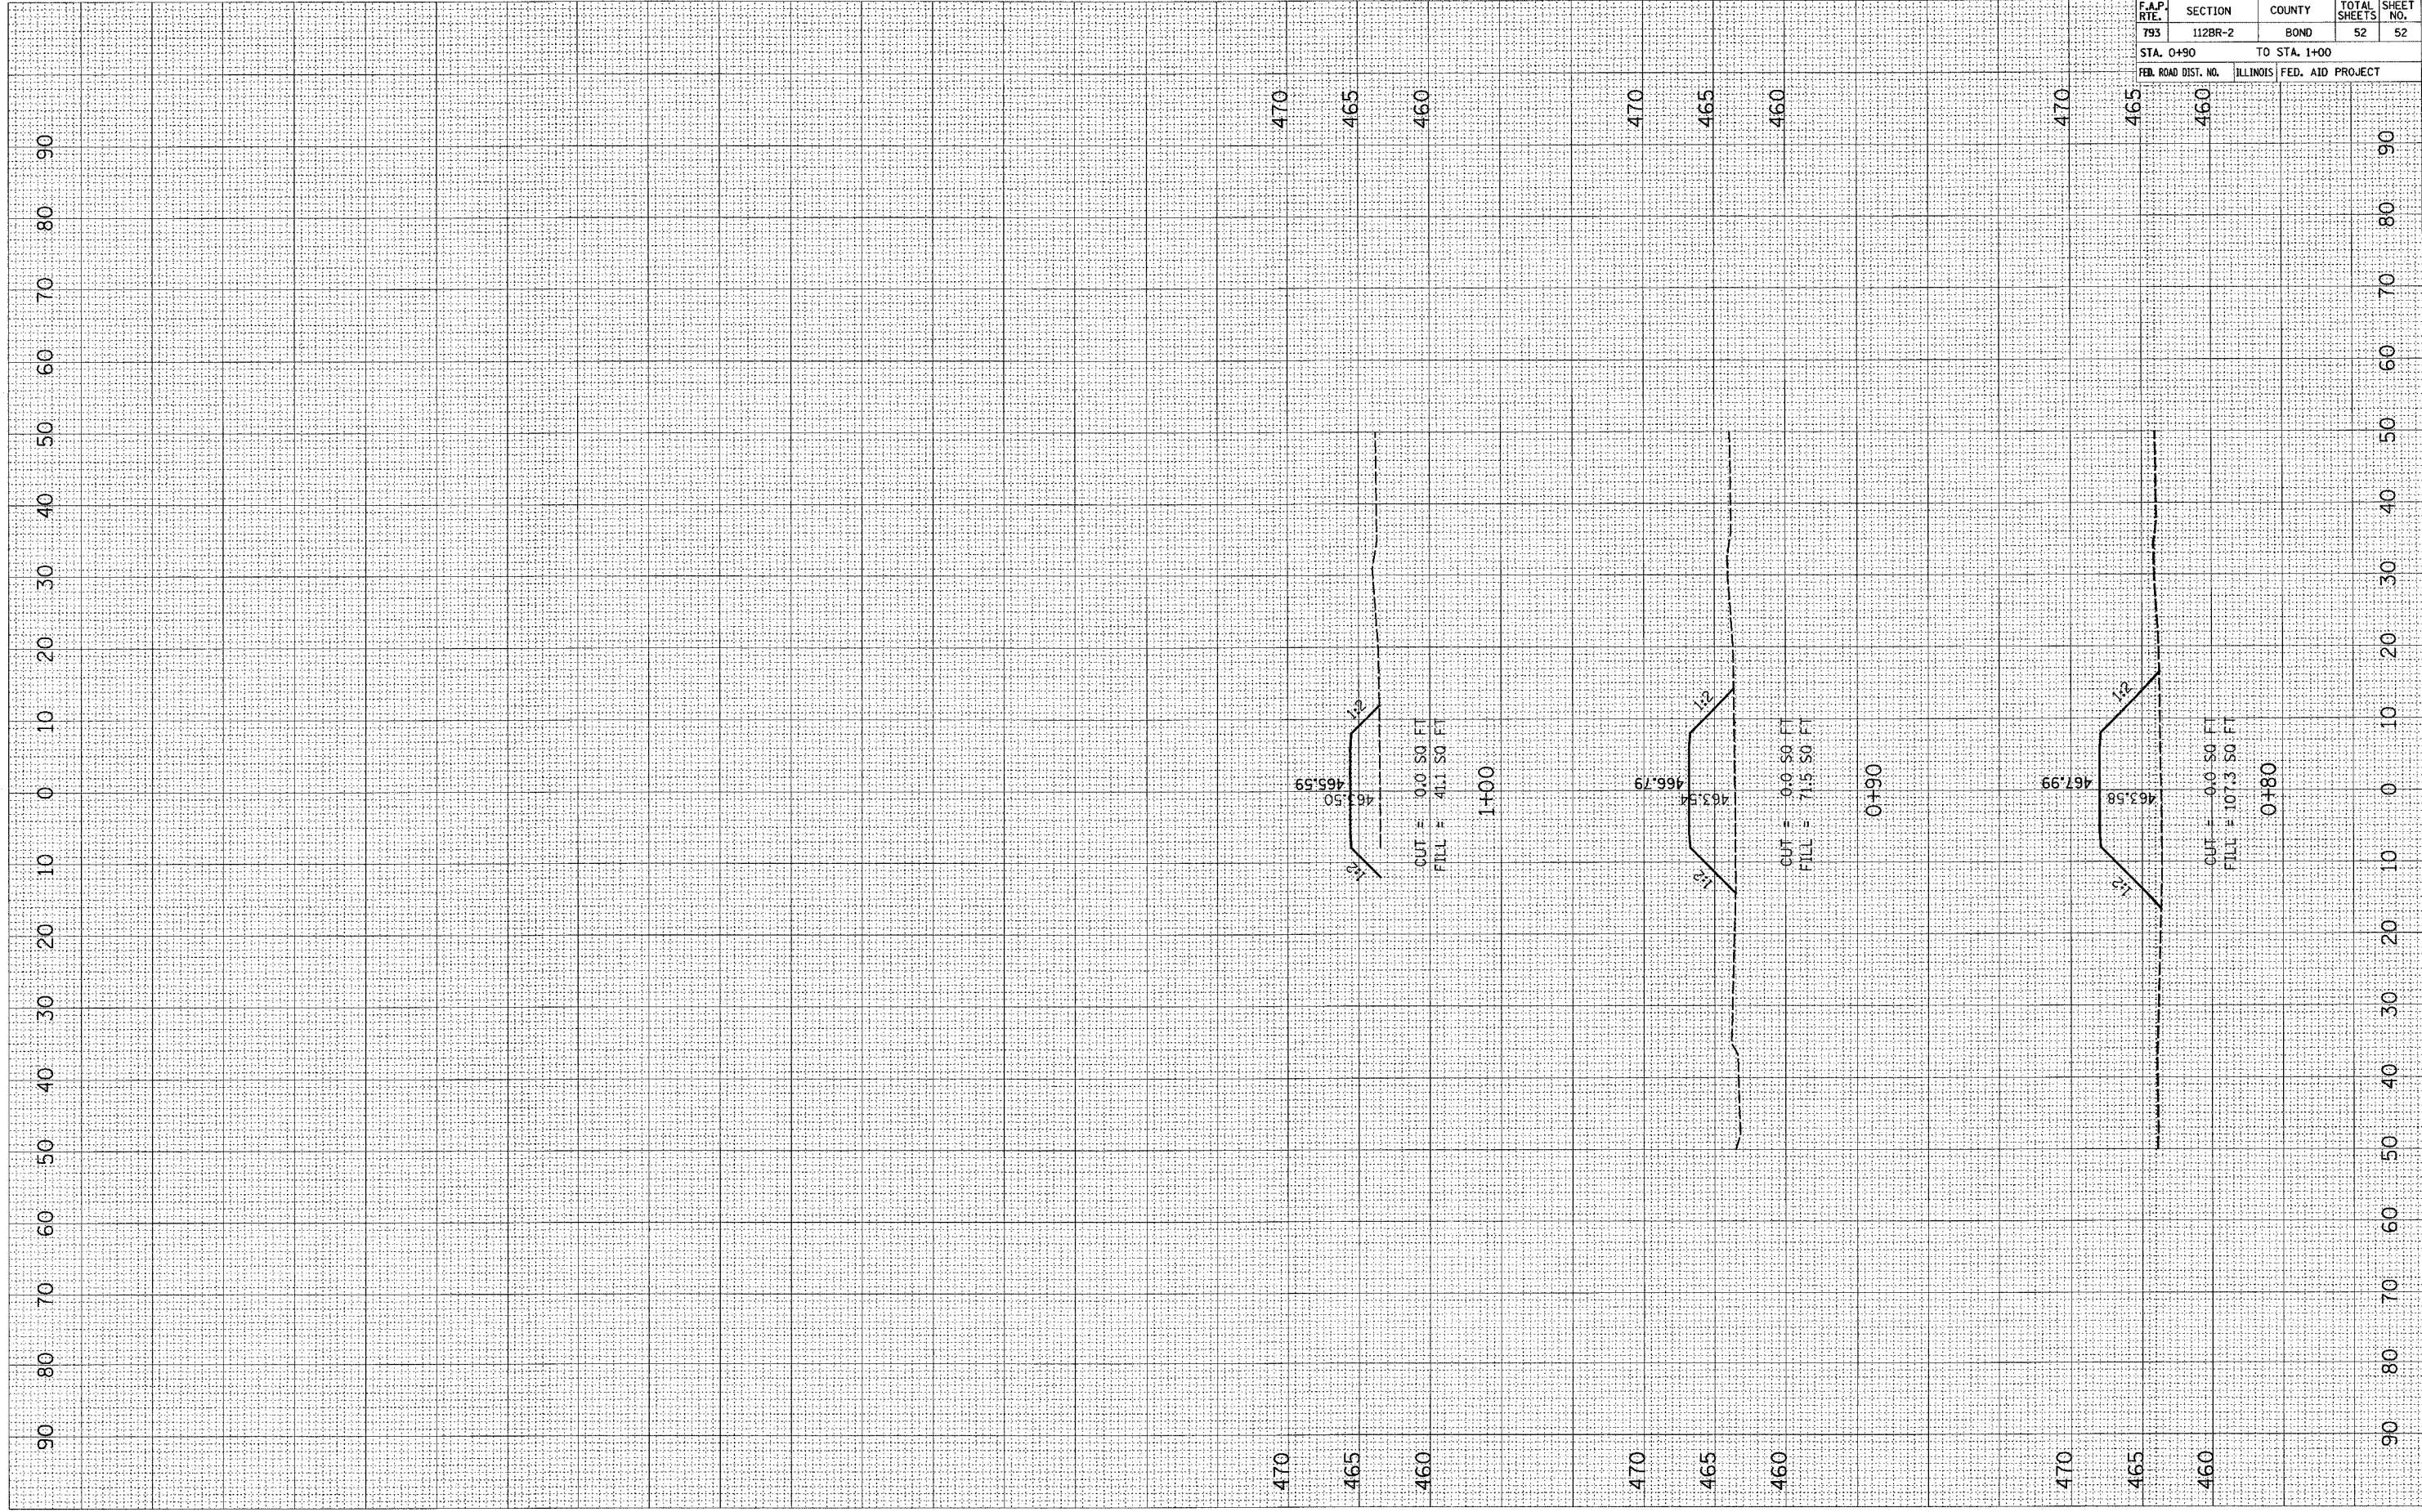

CONTRACT NO. 76897				
F.A.P. RTE.	SECTION	COUNTY	TOTAL SHEETS	SHEET NO.
793	112BR-2	BOND	52	52
STA. 0+90		TO STA. 1+00		
FED. ROAD DIST. NO.	ILLINOIS	FED. AID PROJECT		

ENTRANCE STA 672+25 LT