
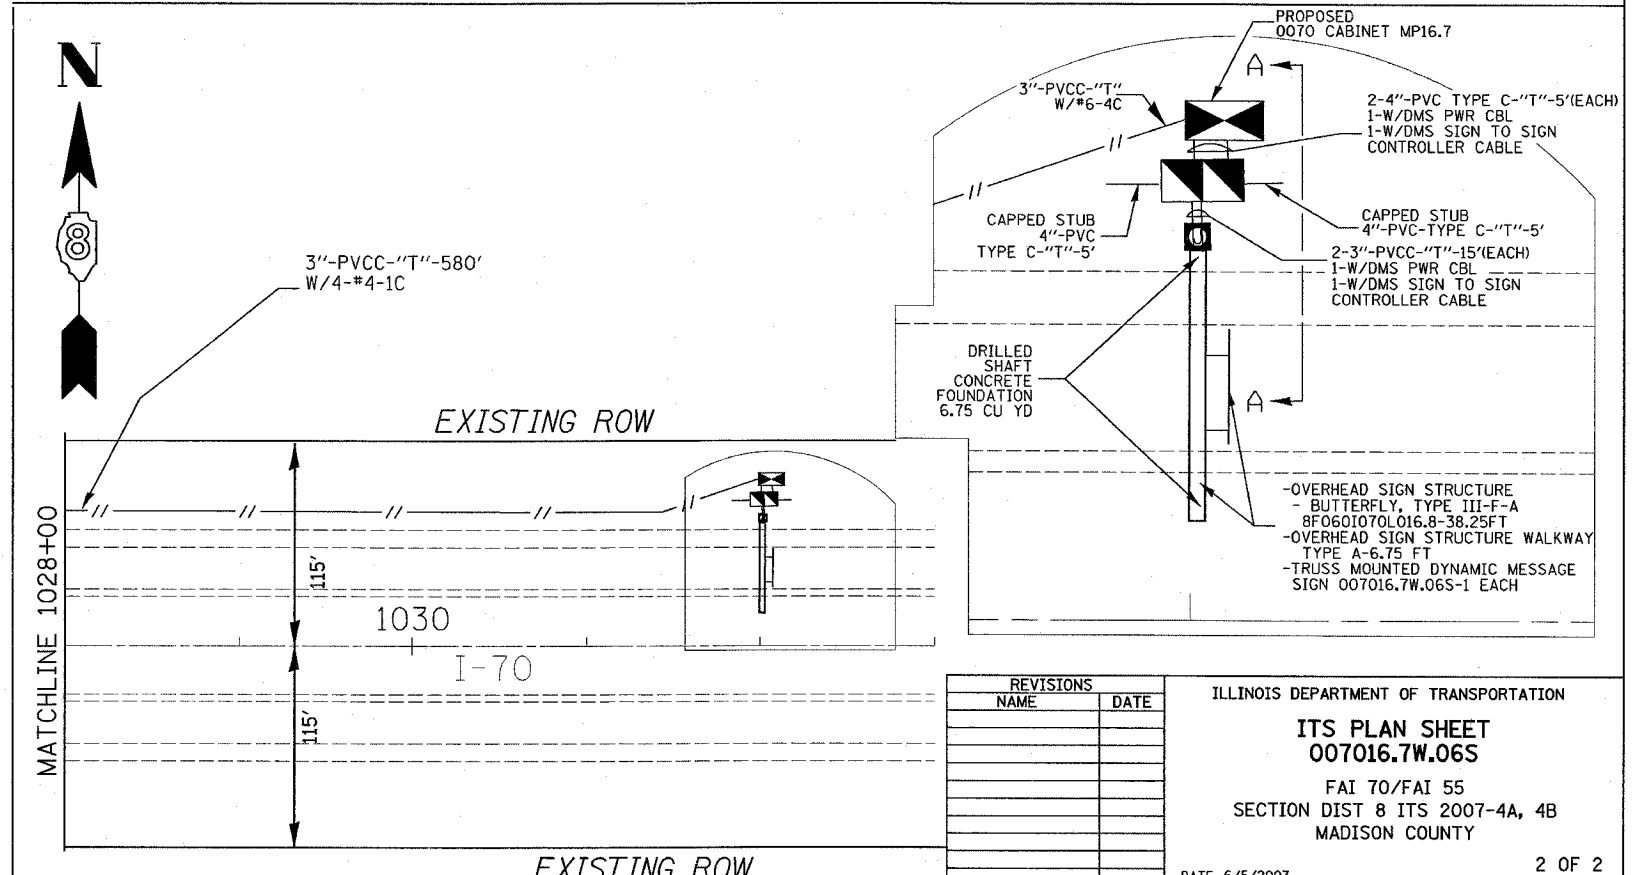
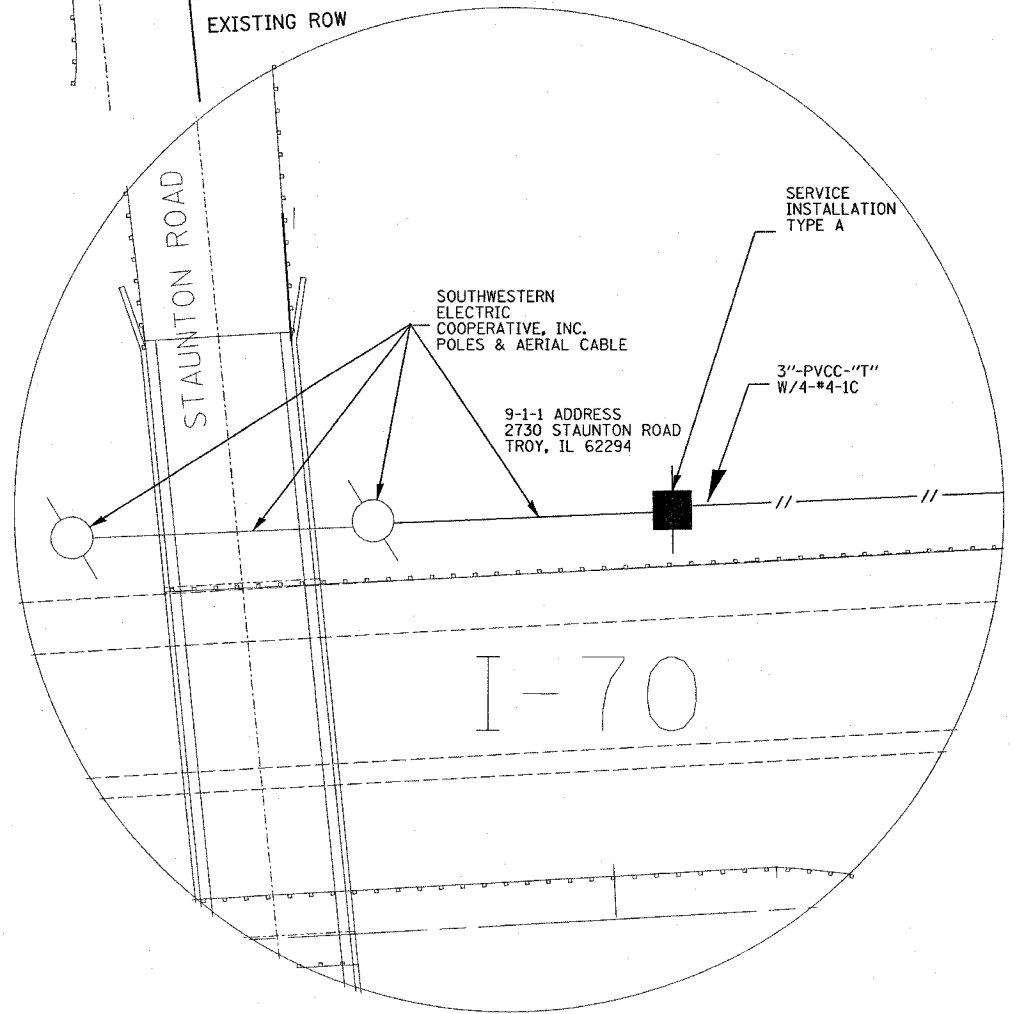


F.A.I. RTE.	SECTION	COUNTY	TOTAL SHEETS	SHEET NO.
70/55		MADISON	19	6
STA.	TO STA.			
FED. ROAD DIST. NO. ILLINOIS FED. AID PROJECT				
• DIST 8 ITS 2007-4A, 4B				

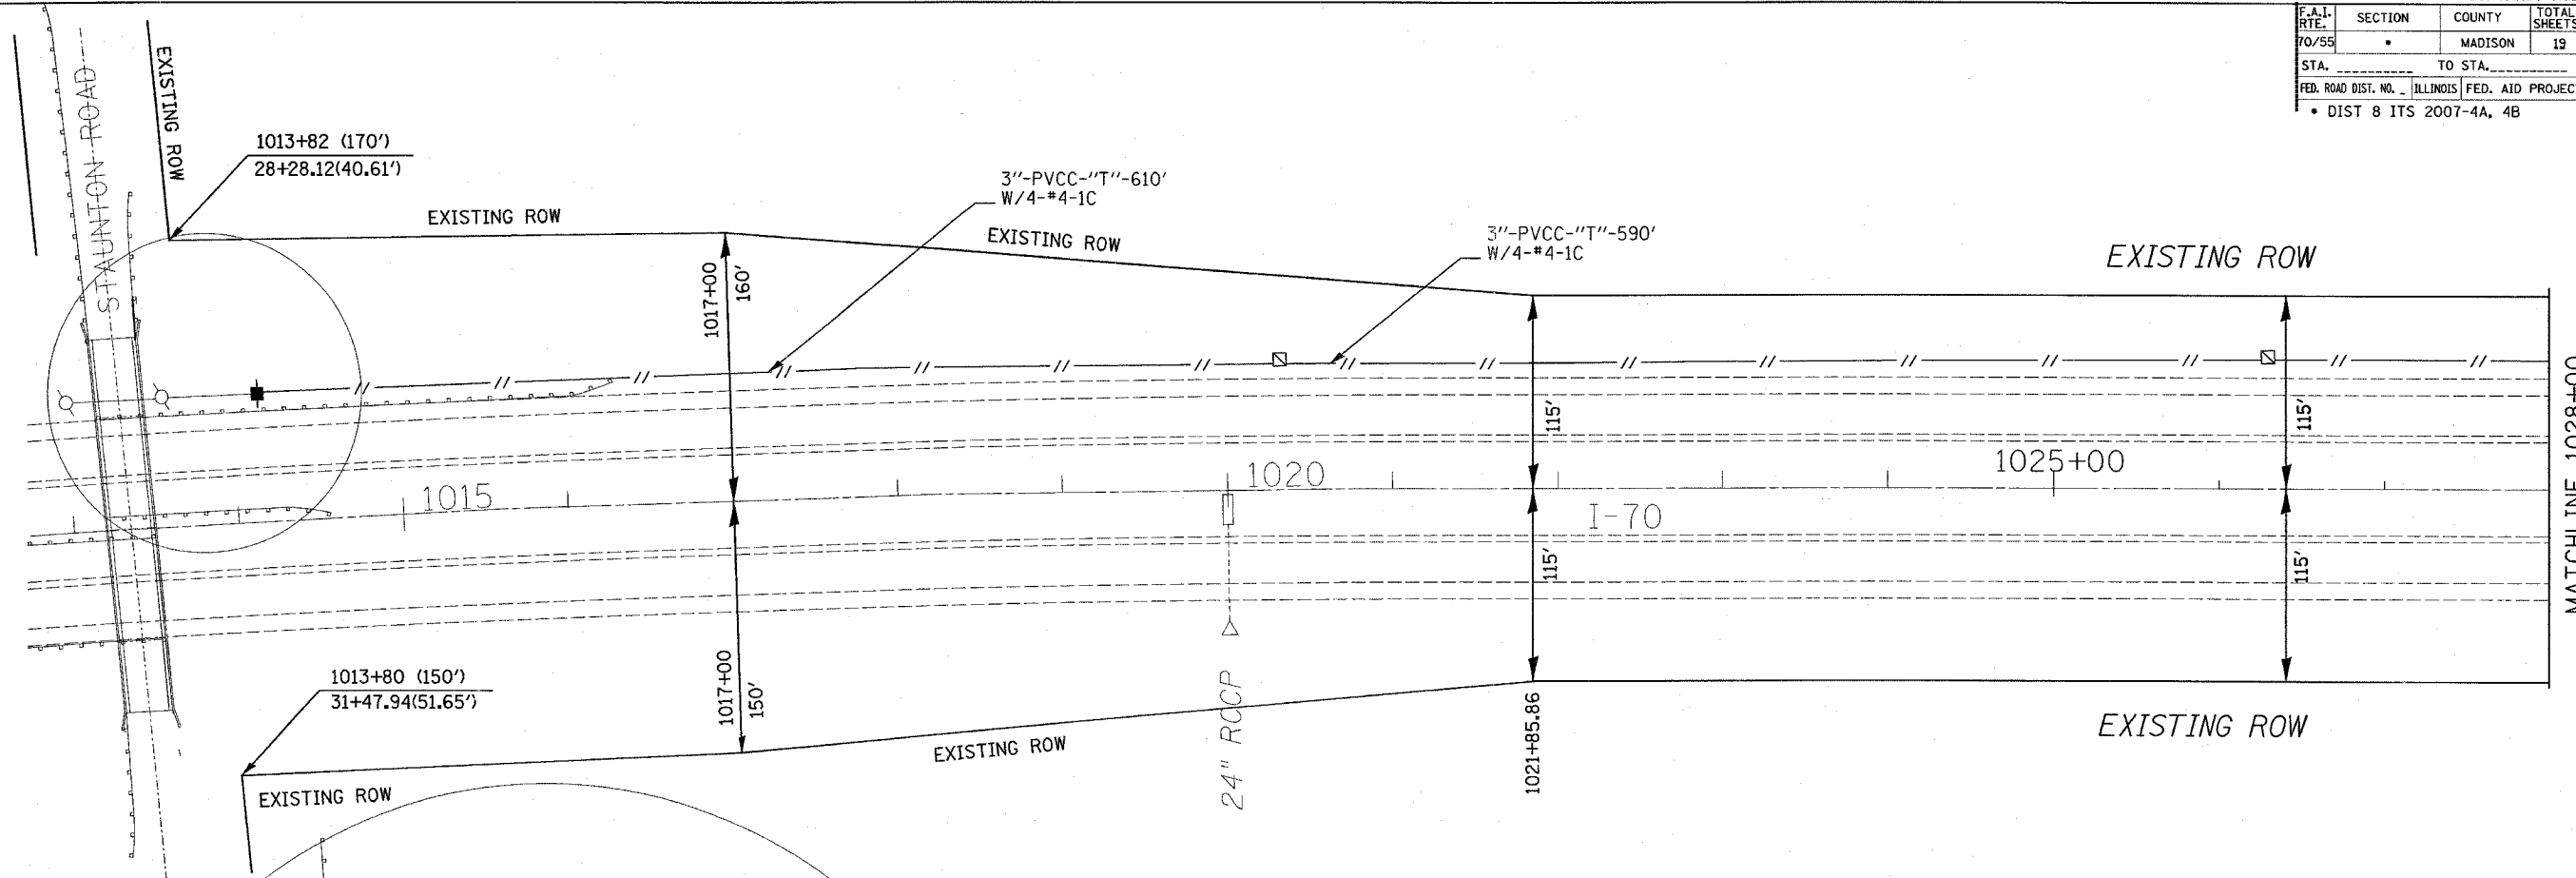

REVISIONS	
NAME	DATE

ILLINOIS DEPARTMENT OF TRANSPORTATION
ITS PLAN SHEET
007016.7W.06S
 FAI 70/FAI 55
 SECTION DIST 8 ITS 2007-4A, 4B
 MADISON COUNTY
 DATE 6/5/2007

PLOT DATE = 6/5/2007
 FILE NAME = c:\projects\electrical\70\plan\070167.dgn
 PLOT SCALE = 50.0000 / IN.
 REFERENCE = #REF#