


F.A.P. RTE.	SECTION	COUNTY	TOTAL SHEETS	SHEET NO.
331	•	WILLIAMSON	41	5
STA.		TO STA.		
FED. ROAD DIST. NO.	ILLINOIS	FED. AID PROJECT		

• (1X-11N-1,TS-2(13,13X)N-1,TS-1

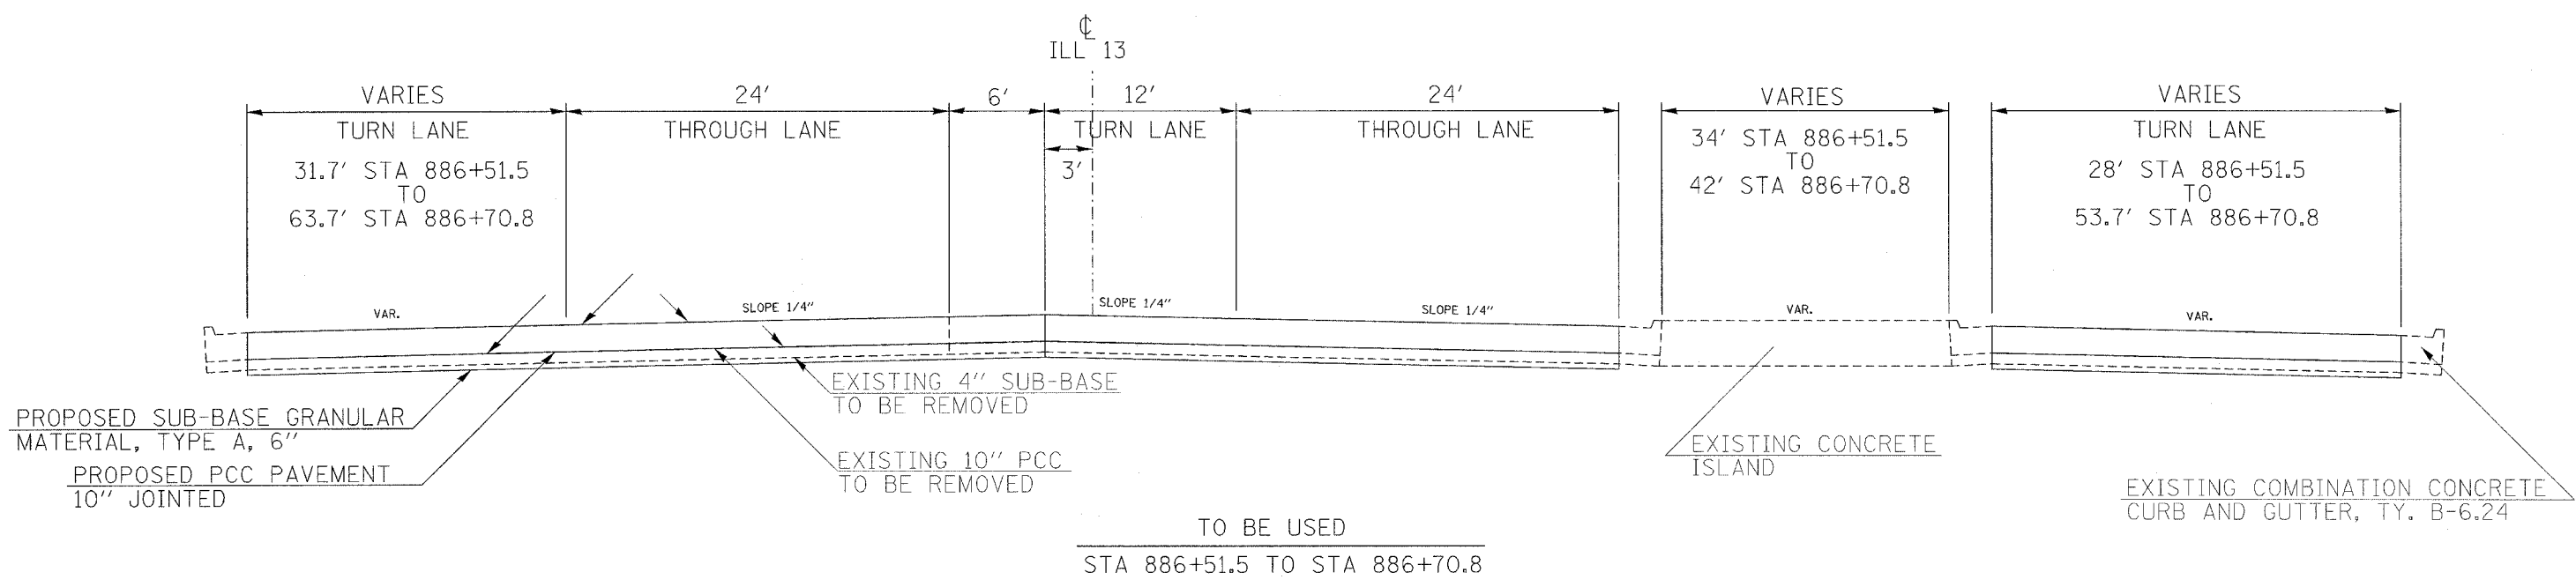

MATCH EXISTING PAVEMENT SLOPES

5/2/2007  
 5:00 PM  
 mchweil.dwg