



F.A.P. RTE.	SECTION	COUNTY	TOTAL SHEETS	SHEET NO.
331	*	WILLIAMSON	41	6
STA.		TO STA.		
FED. ROAD DIST. NO.	ILLINOIS	FED. AID PROJECT		

* (1X-1)N-1, TS-2(13,13)N-1, TS-1

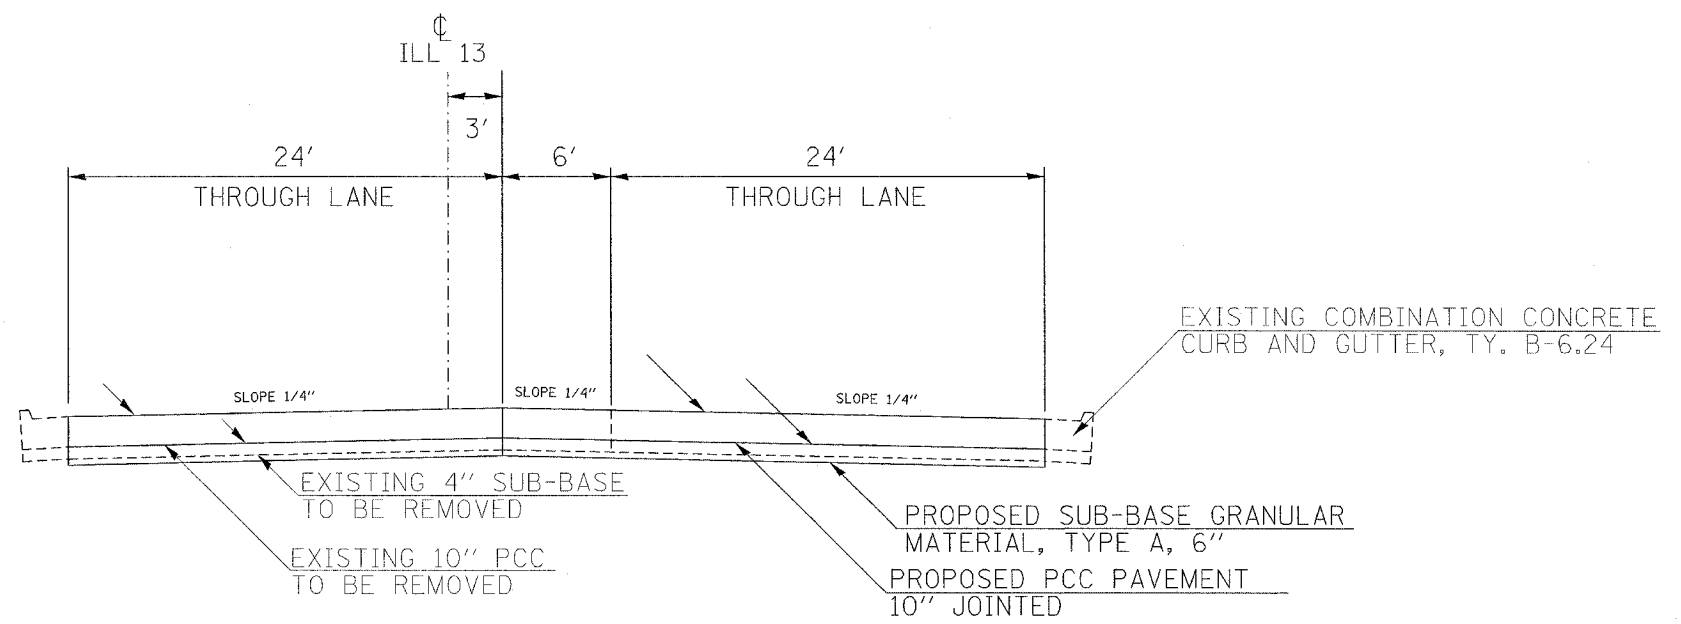

TO BE USED
STA 2+79.1 TO STA 5+32.0

MATCH EXISTING
PAVEMENT SLOPES

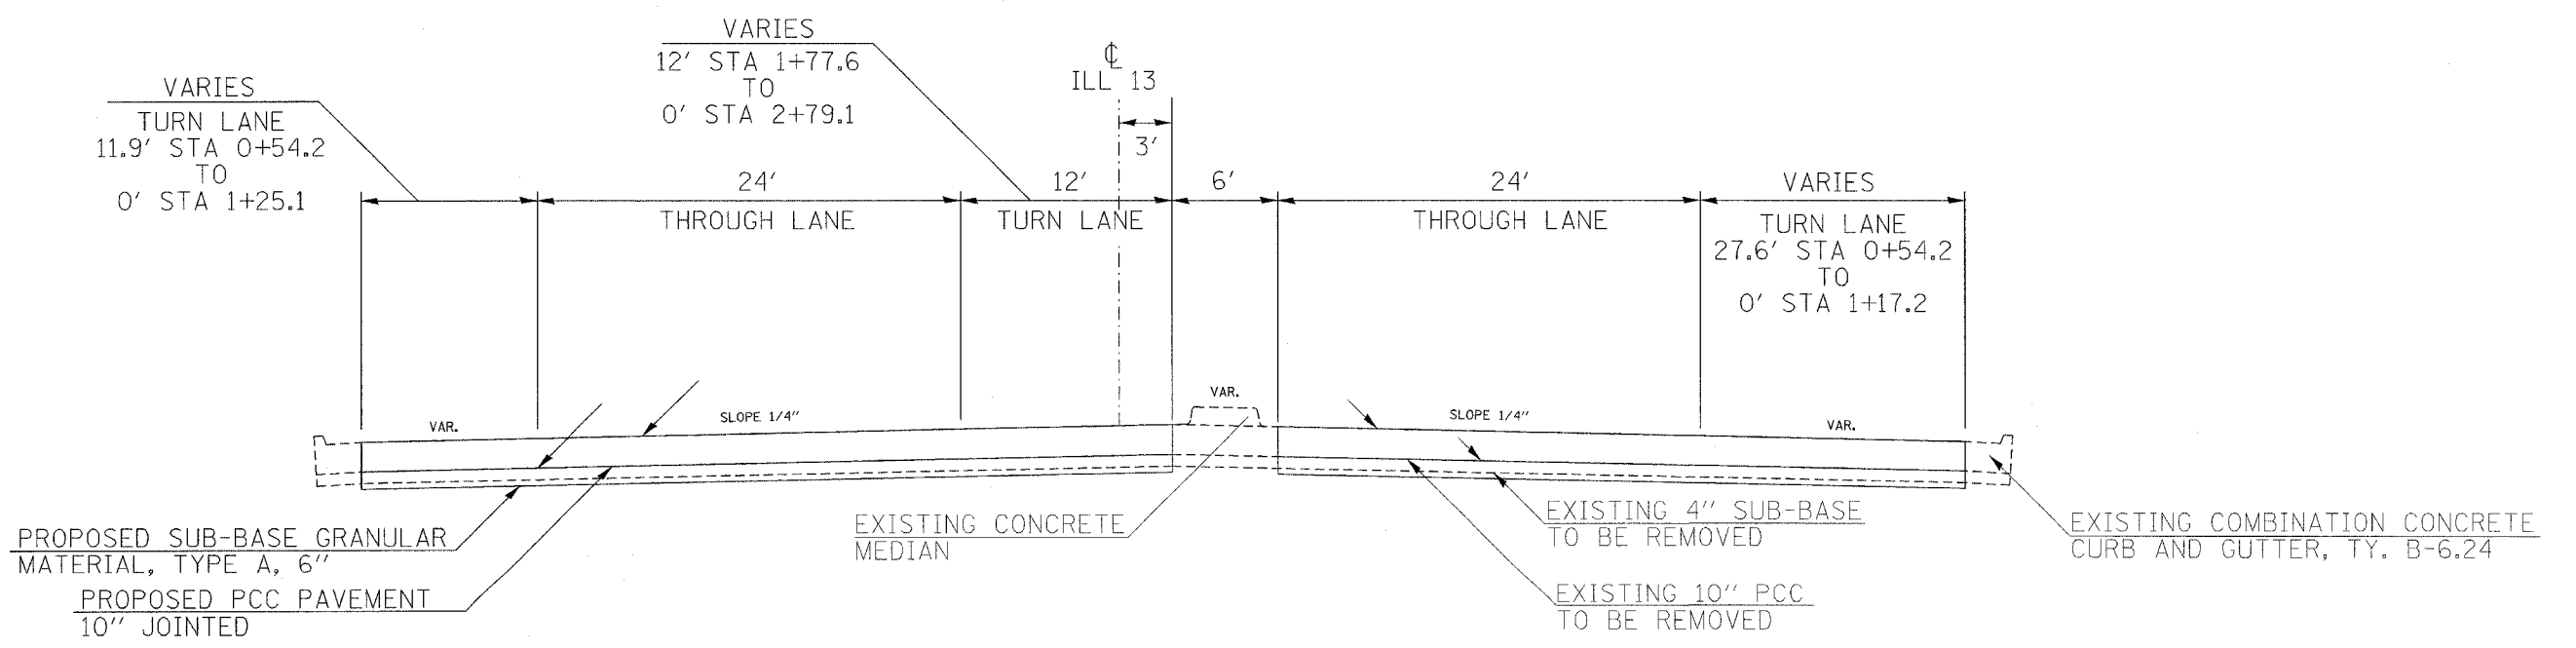

TO BE USED
STA 0+54.2 TO STA 2+79.1

5/2/2007
 C:\p1\proj\1031807\sheet.dgn
 5:06 PM
 rdevaldad