


F.A.P. RTE.	SECTION	COUNTY	TOTAL SHEETS	SHEET NO.
331		WILLIAMSON	41	33
STA.		TO STA.		
FED. ROAD DIST. NO.		ILLINOIS FED. AID PROJECT		
• 01X-UN-1,TS-2(13,13XN-1,TS-1				

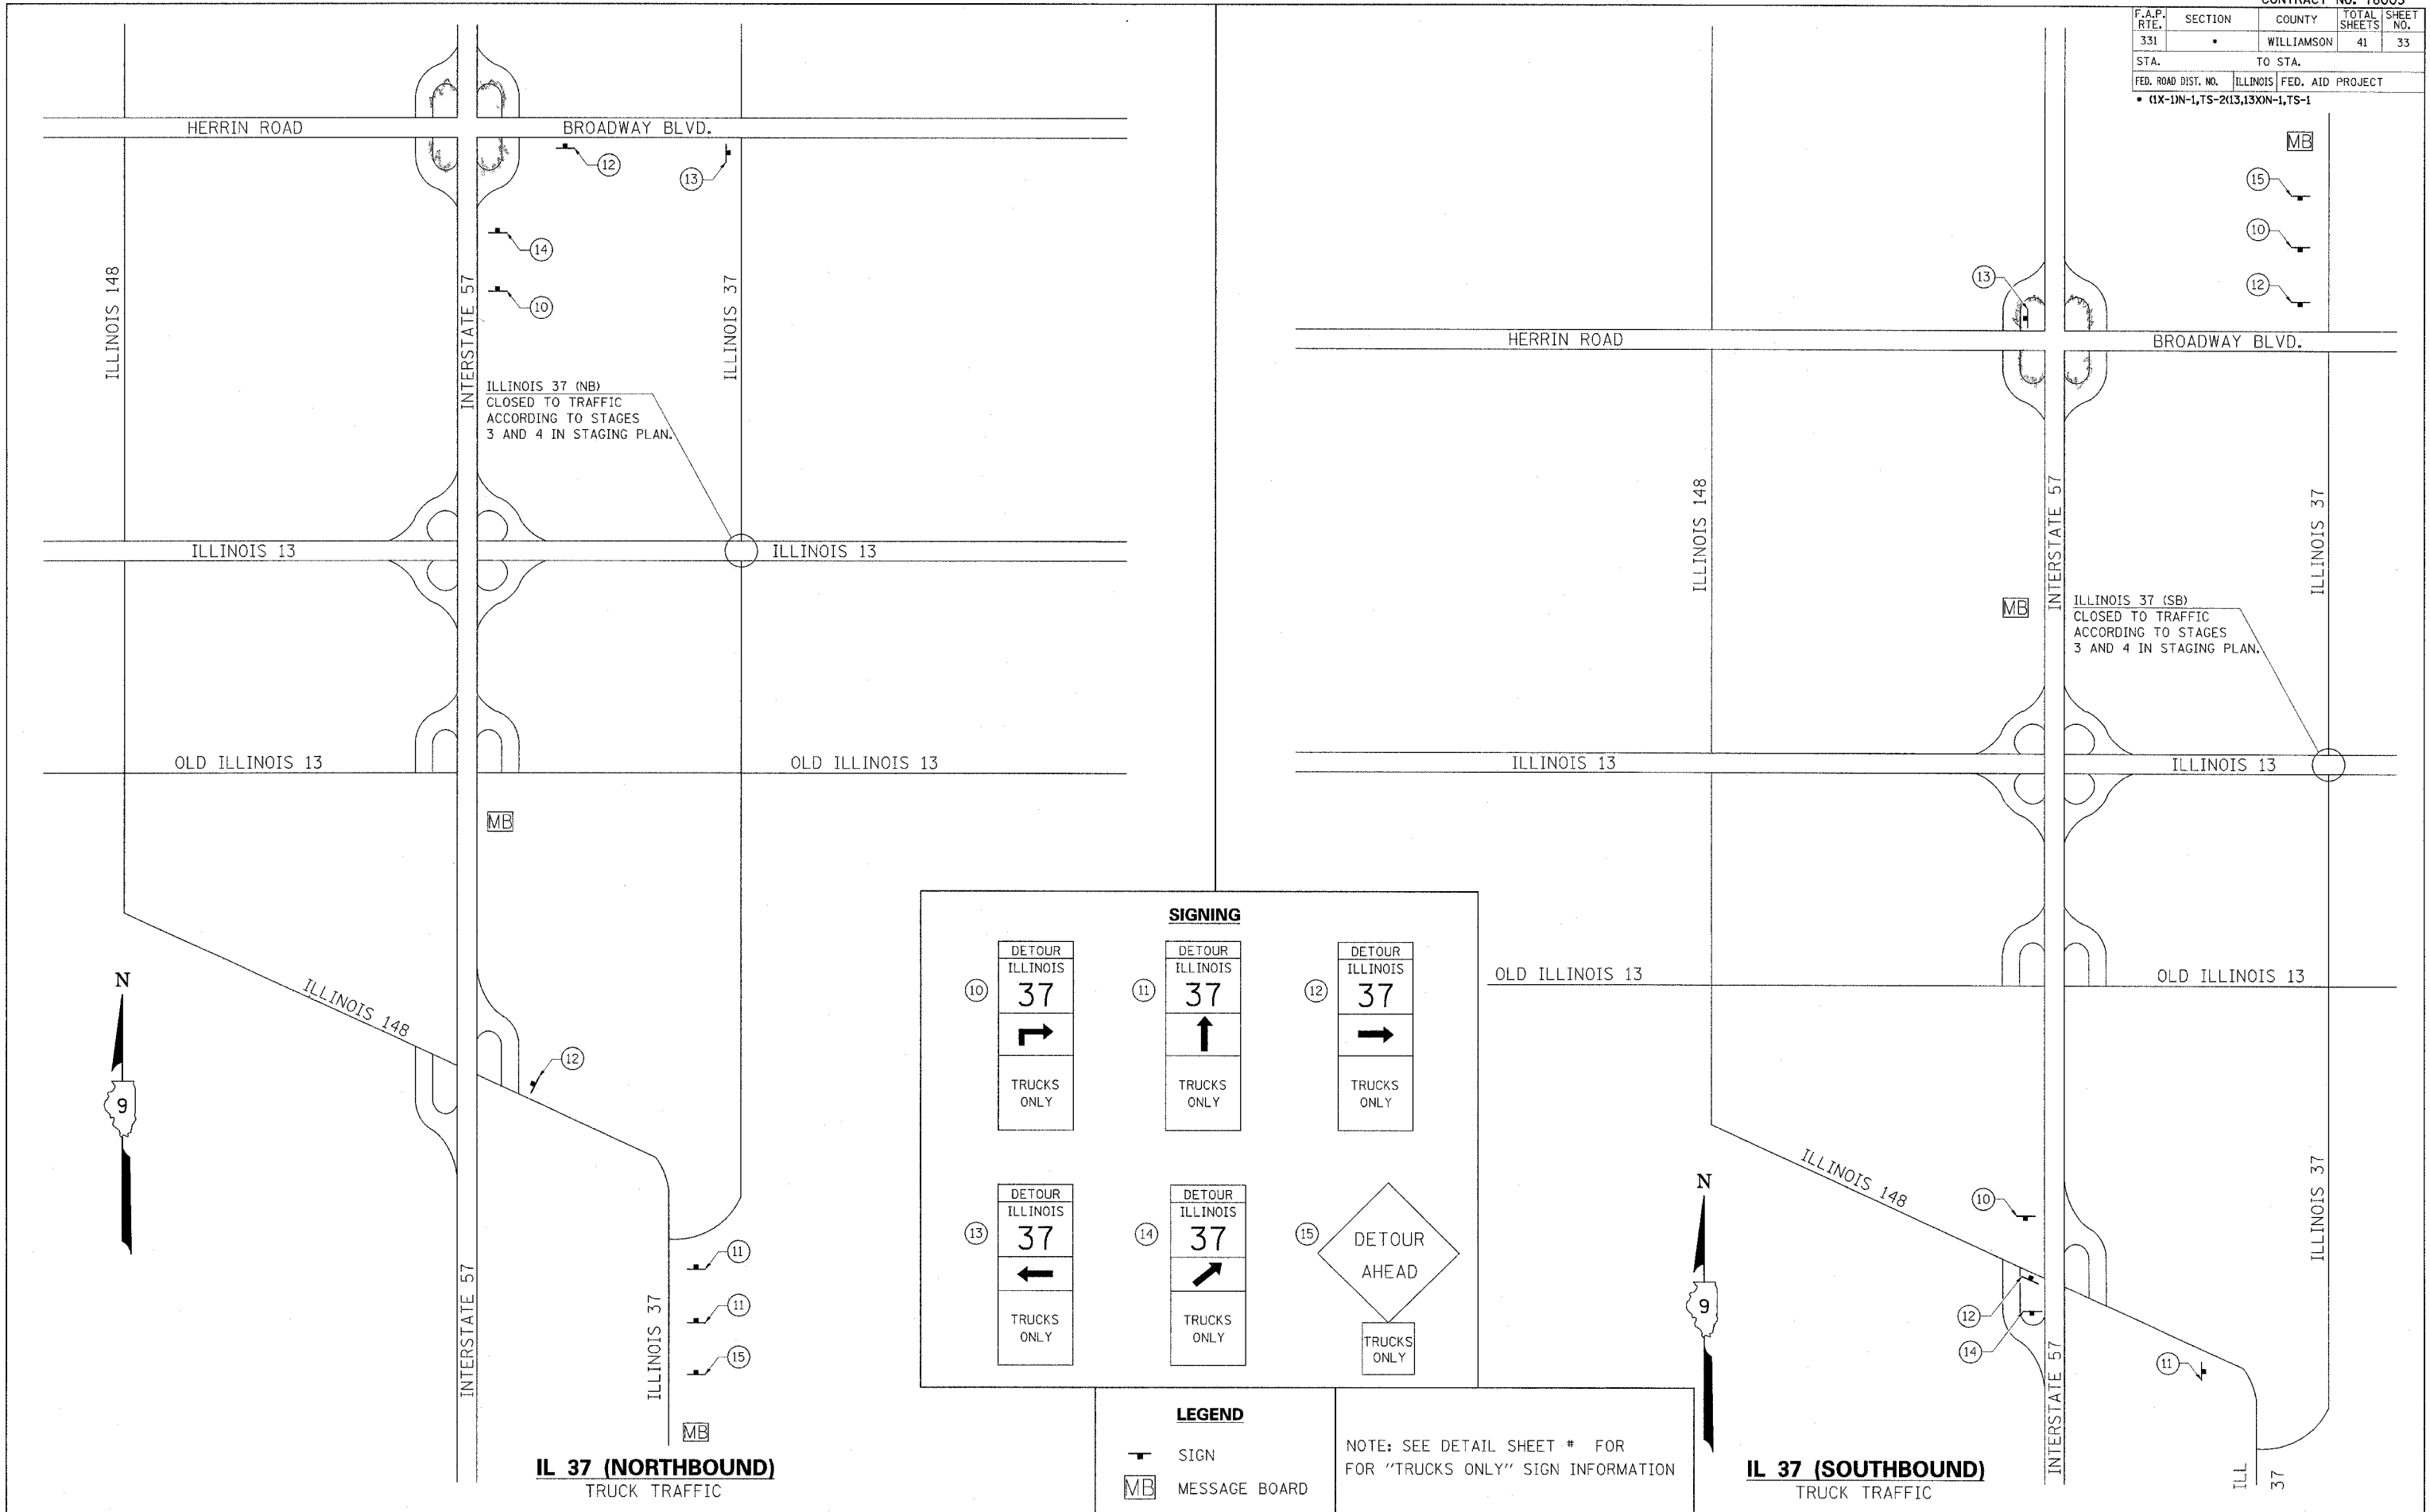

SIGNING

⑩ DETOUR ILLINOIS 37 → TRUCKS ONLY	⑪ DETOUR ILLINOIS 37 ↑ TRUCKS ONLY	⑫ DETOUR ILLINOIS 37 → TRUCKS ONLY
⑬ DETOUR ILLINOIS 37 ← TRUCKS ONLY	⑭ DETOUR ILLINOIS 37 ↗ TRUCKS ONLY	⑮ DETOUR AHEAD TRUCKS ONLY

LEGEND

— SIGN

MB MESSAGE BOARD

NOTE: SEE DETAIL SHEET # FOR FOR "TRUCKS ONLY" SIGN INFORMATION

5/2/2007
 c:\projects\901807\staging\sheet\sgn
 50,0000 / IN.
 rcedwardm

TRUCK ROUTE DETOUR SIGNING