



| F.A.P. RTE. | SECTION | COUNTY | TOTAL SHEETS | SHEET NO. |
|---------------------|---------|--------------------------------|--------------|-----------|
| 331 | | WILLIAMSON | 41 | 35 |
| STA. | | TO STA. | | |
| FED. ROAD DIST. NO. | | ILLINOIS FED. AID PROJECT | | |
| | | (1X-1IN-1.75-2(13.13X)N-1.75-1 | | |

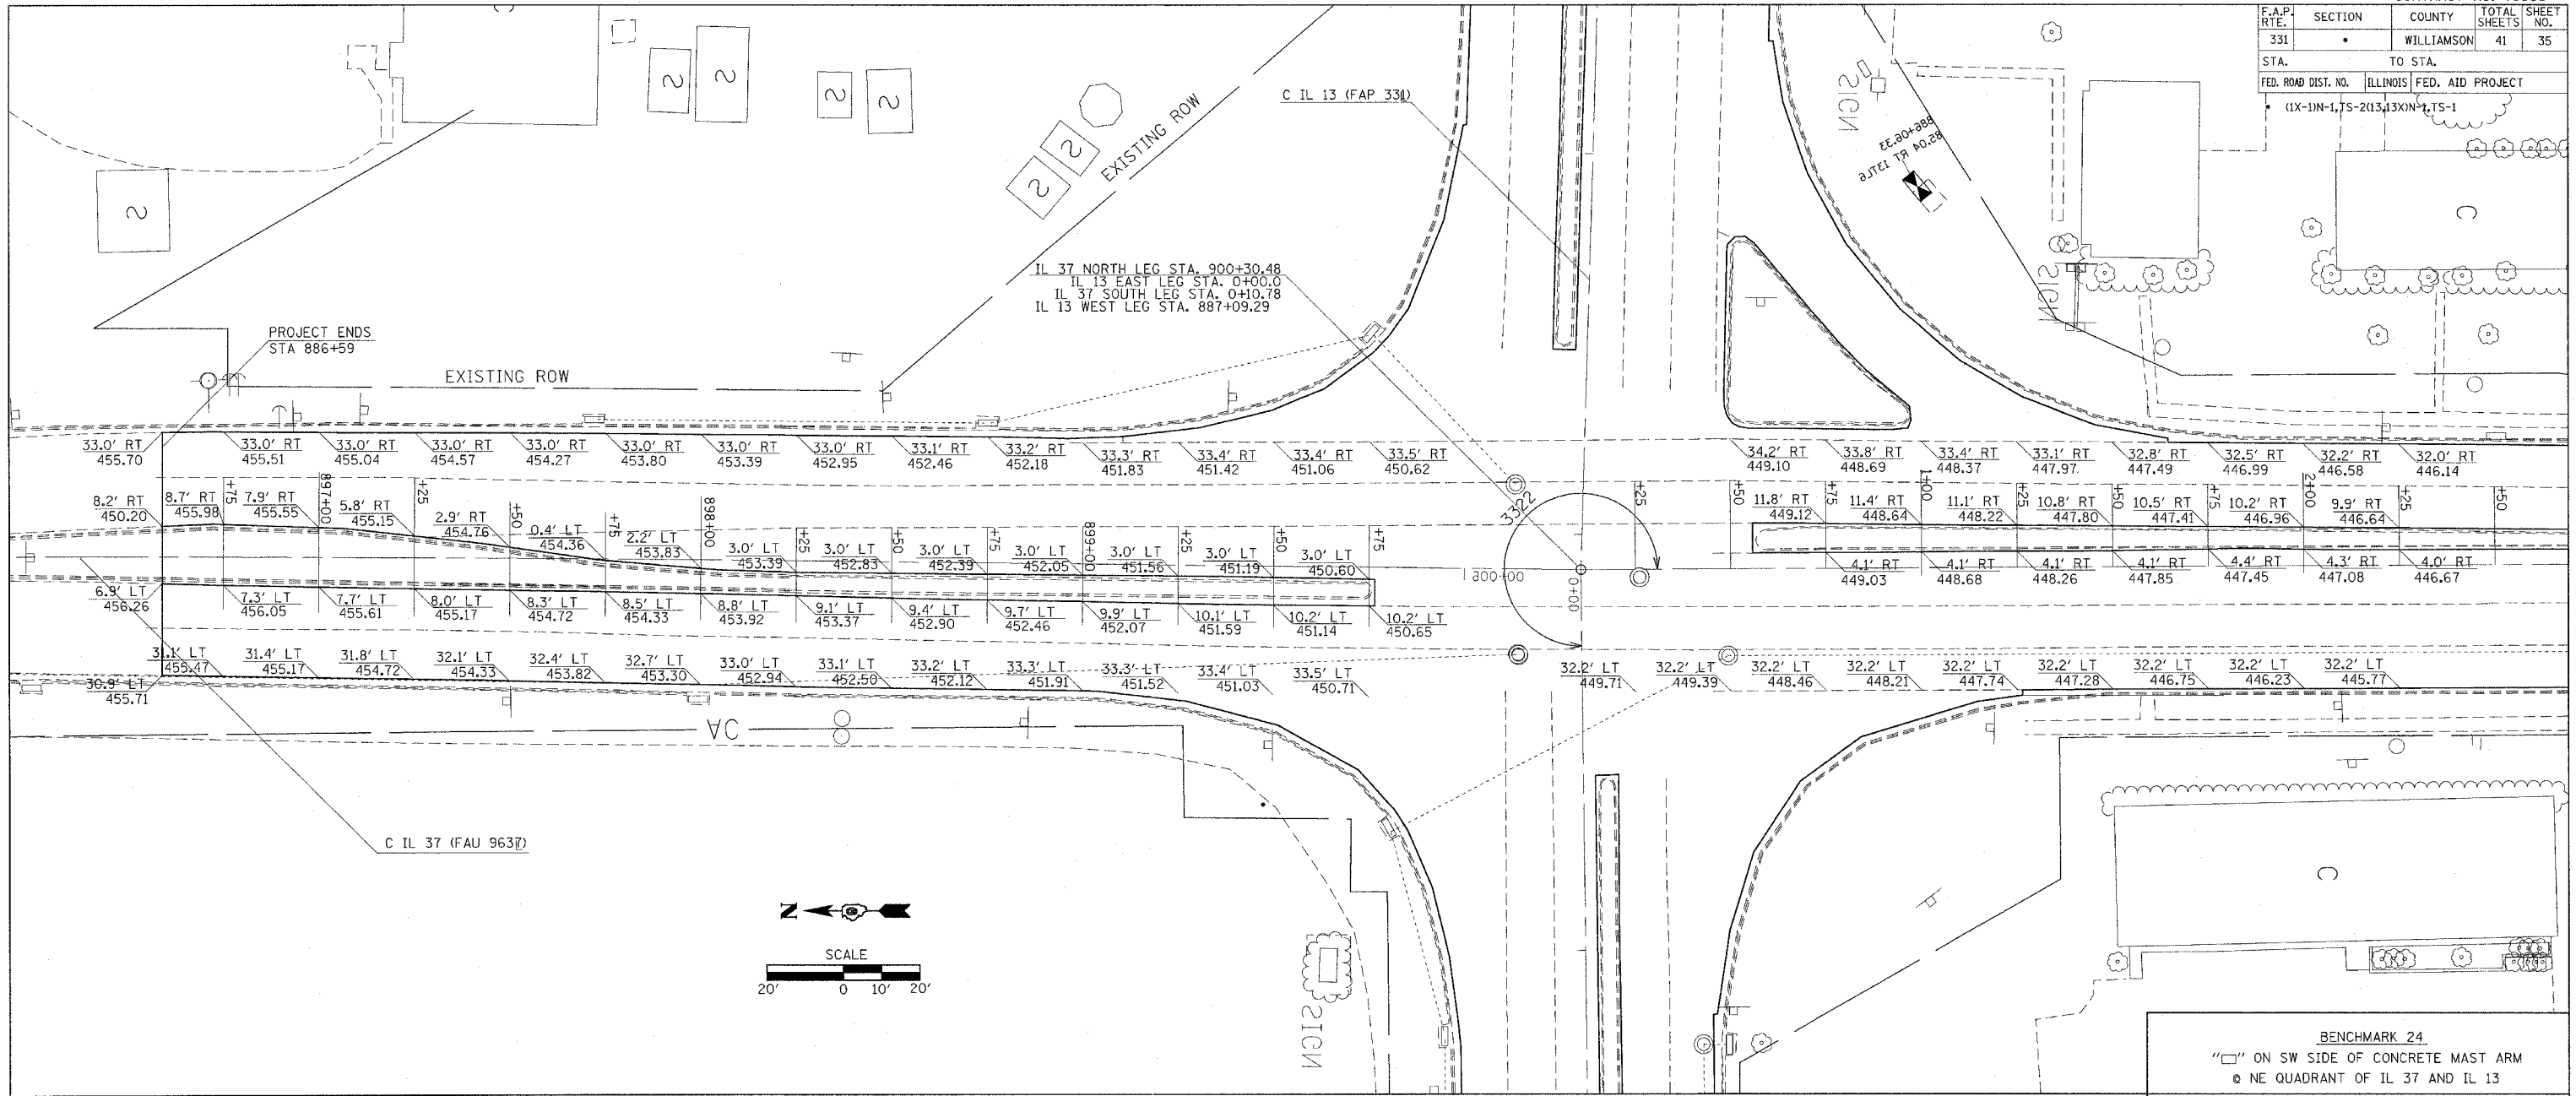

BENCHMARK 24
 "□" ON SW SIDE OF CONCRETE MAST ARM
 @ NE QUADRANT OF IL 37 AND IL 13

BENCHMARK 2200
 "X" ON WESTERN MOST FLANGE BOLT OF FIRE PLUG
 @ NE CORNER OF IL 37 AND BOULEVARD STREET

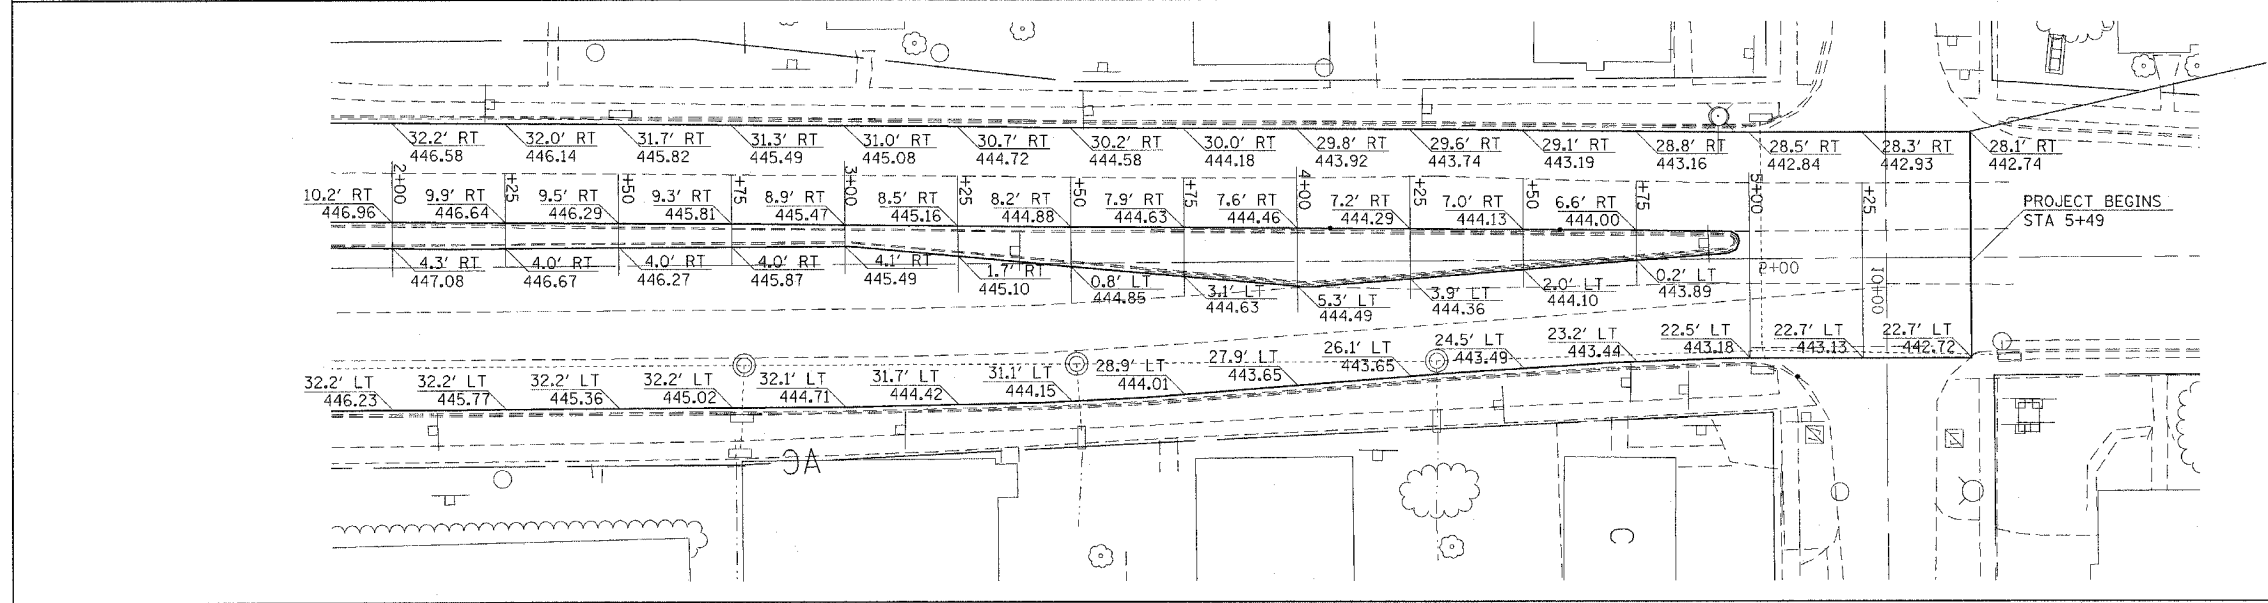

NOTE:
 FINAL PAVEMENT ELEVATIONS AND SLOPES SHOULD MATCH EXISTING ELEVATION AND SLOPES. ELEVATION SHOULD BE VERIFIED IN THE FIELD - SLIGHT ADJUSTMENTS ARE ALLOWED

PLOT DATE = 5/2/2007
 FILE NAME = c:\p\projects\78005\78005.dgn
 PLOT SCALE = 28.5000 IN.
 USER NAME = Probst@tda.com