


SECTION	COUNTY	TOTAL SHEETS	SHEET NO.
1 2 3	07-00165-00-SW	COOK	7
PROJECT NUMBER		CMM-8003 (818)	
CONTRACT NUMBER		83922	

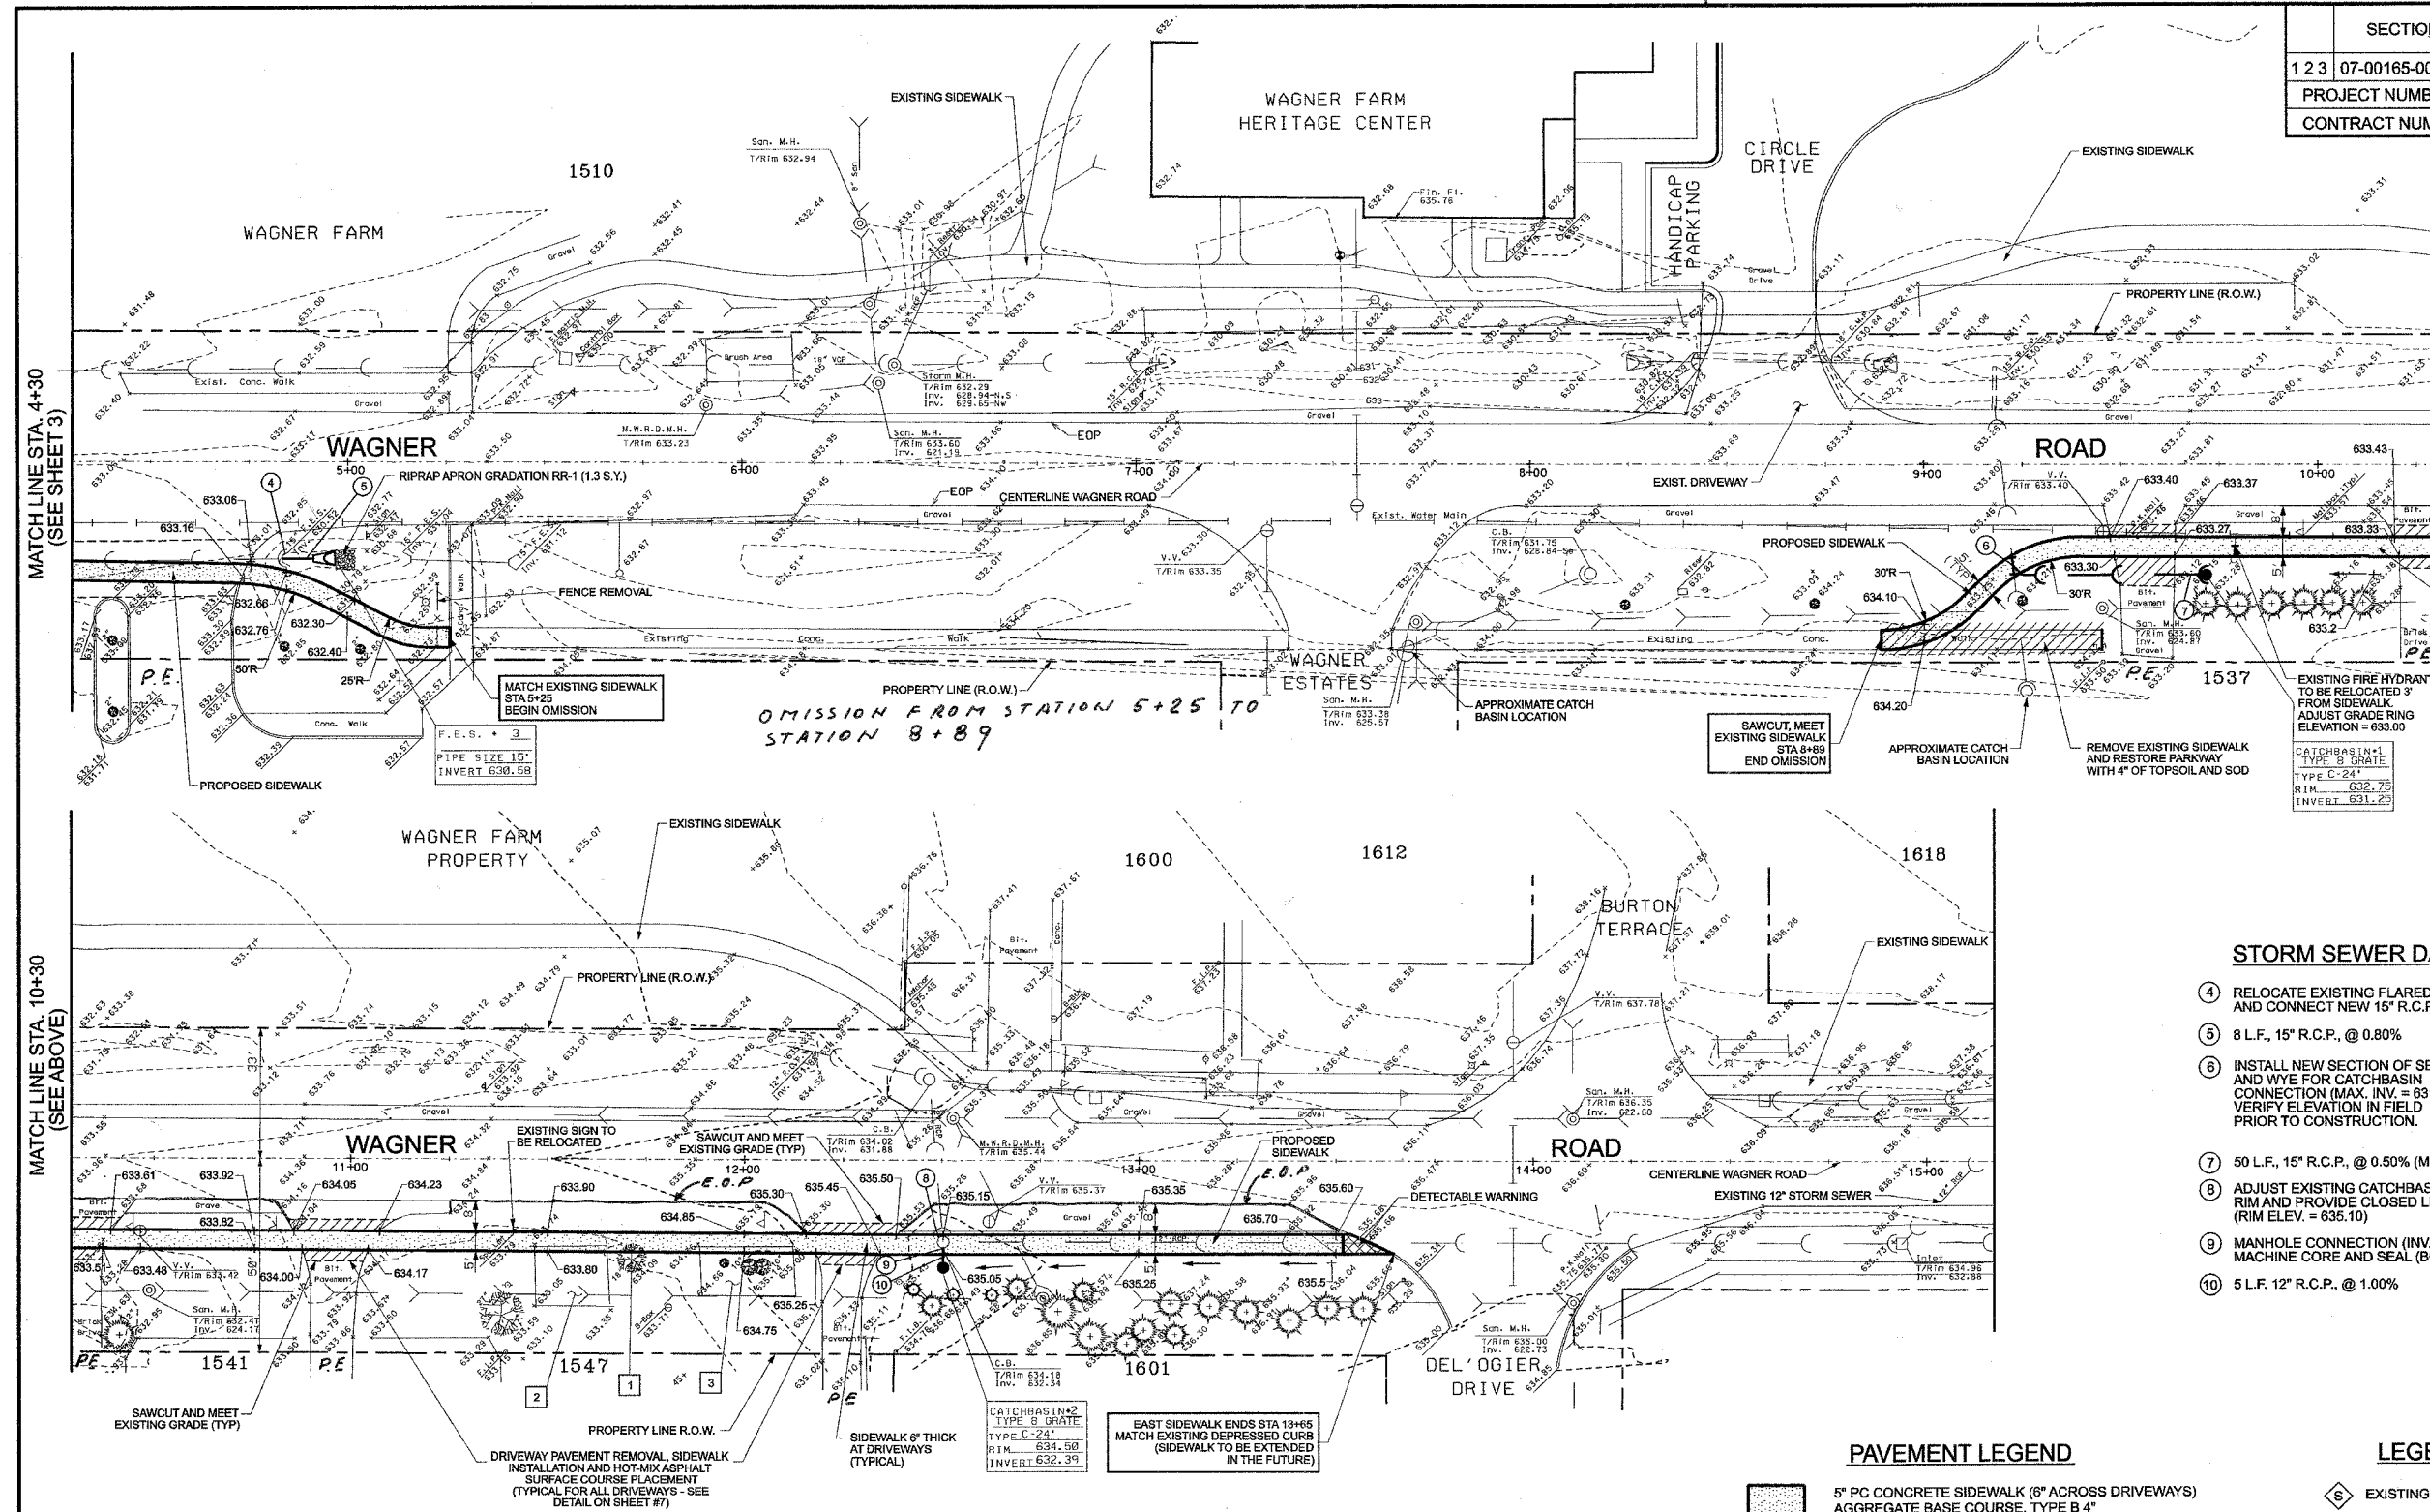

SCALE: 1" = 20'

STORM SEWER DATA

- ④ RELOCATE EXISTING FLARED END SECTION AND CONNECT NEW 15" R.C.P.
- ⑤ 8 L.F., 15" R.C.P., @ 0.80%
- ⑥ INSTALL NEW SECTION OF SEWER AND WYE FOR CATCHBASIN CONNECTION (MAX. INV. = 631.00) VERIFY ELEVATION IN FIELD PRIOR TO CONSTRUCTION.
- ⑦ 50 L.F., 15" R.C.P., @ 0.50% (MIN.)
- ⑧ ADJUST EXISTING CATCHBASIN RIM AND PROVIDE CLOSED LID (RIM ELEV. = 635.10)
- ⑨ MANHOLE CONNECTION (INV. = 632.34) MACHINE CORE AND SEAL (BOOT)
- ⑩ 5 L.F. 12" R.C.P., @ 1.00%

PAVEMENT LEGEND

5' PC CONCRETE SIDEWALK (6" ACROSS DRIVEWAYS) AGGREGATE BASE COURSE, TYPE B4

LEGEND

EXISTING SIGN TO BE RELOCATED

TREE INVENTORY

#	TREE TYPE	CALIPER	TREE CONDITION	COMMENTS
1	MAPLE	18"	FAIR	ROOT PRUNE AND TRIM
2	EVERGREENS	6-8"	FAIR	ROOT PRUNE AND TRIM
3	EVERGREENS	3-8"	FAIR	ROOT PRUNE AND TRIM

NOTES:

- NOTE 1: TEMPORARY REMOVAL AND RE-INSTALLATION OF MAIL BOX PAID UNDER "RELOCATE EXISTING MAIL BOX" SPECIAL PROVISION (TYPICAL).
- NOTE 2: PROVIDE SIDEWALK RAMP AND DETECTABLE WARNINGS MATCH EXISTING PAVEMENT (TYPICAL).
- NOTE 3: PRECAST BLOCK RETAINING WALL LENGTH AND HEIGHT TO BE DETERMINED IN THE FIELD BY THE ENGINEER.

WAGNER ROAD SIDEWALK IMPROVEMENTS

GLENVIEW, ILLINOIS

**EAST SIDEWALK PLAN
STATION 4+30 TO 13+65**

DATE			BY	REVISION	DATE
05-14-07			E.L.	IDOT COMMENTS	
04-02-07			E.L.	IDOT COMMENTS	
03-22-07					

SHEET
4
OF 7
DATE 03-22-07