
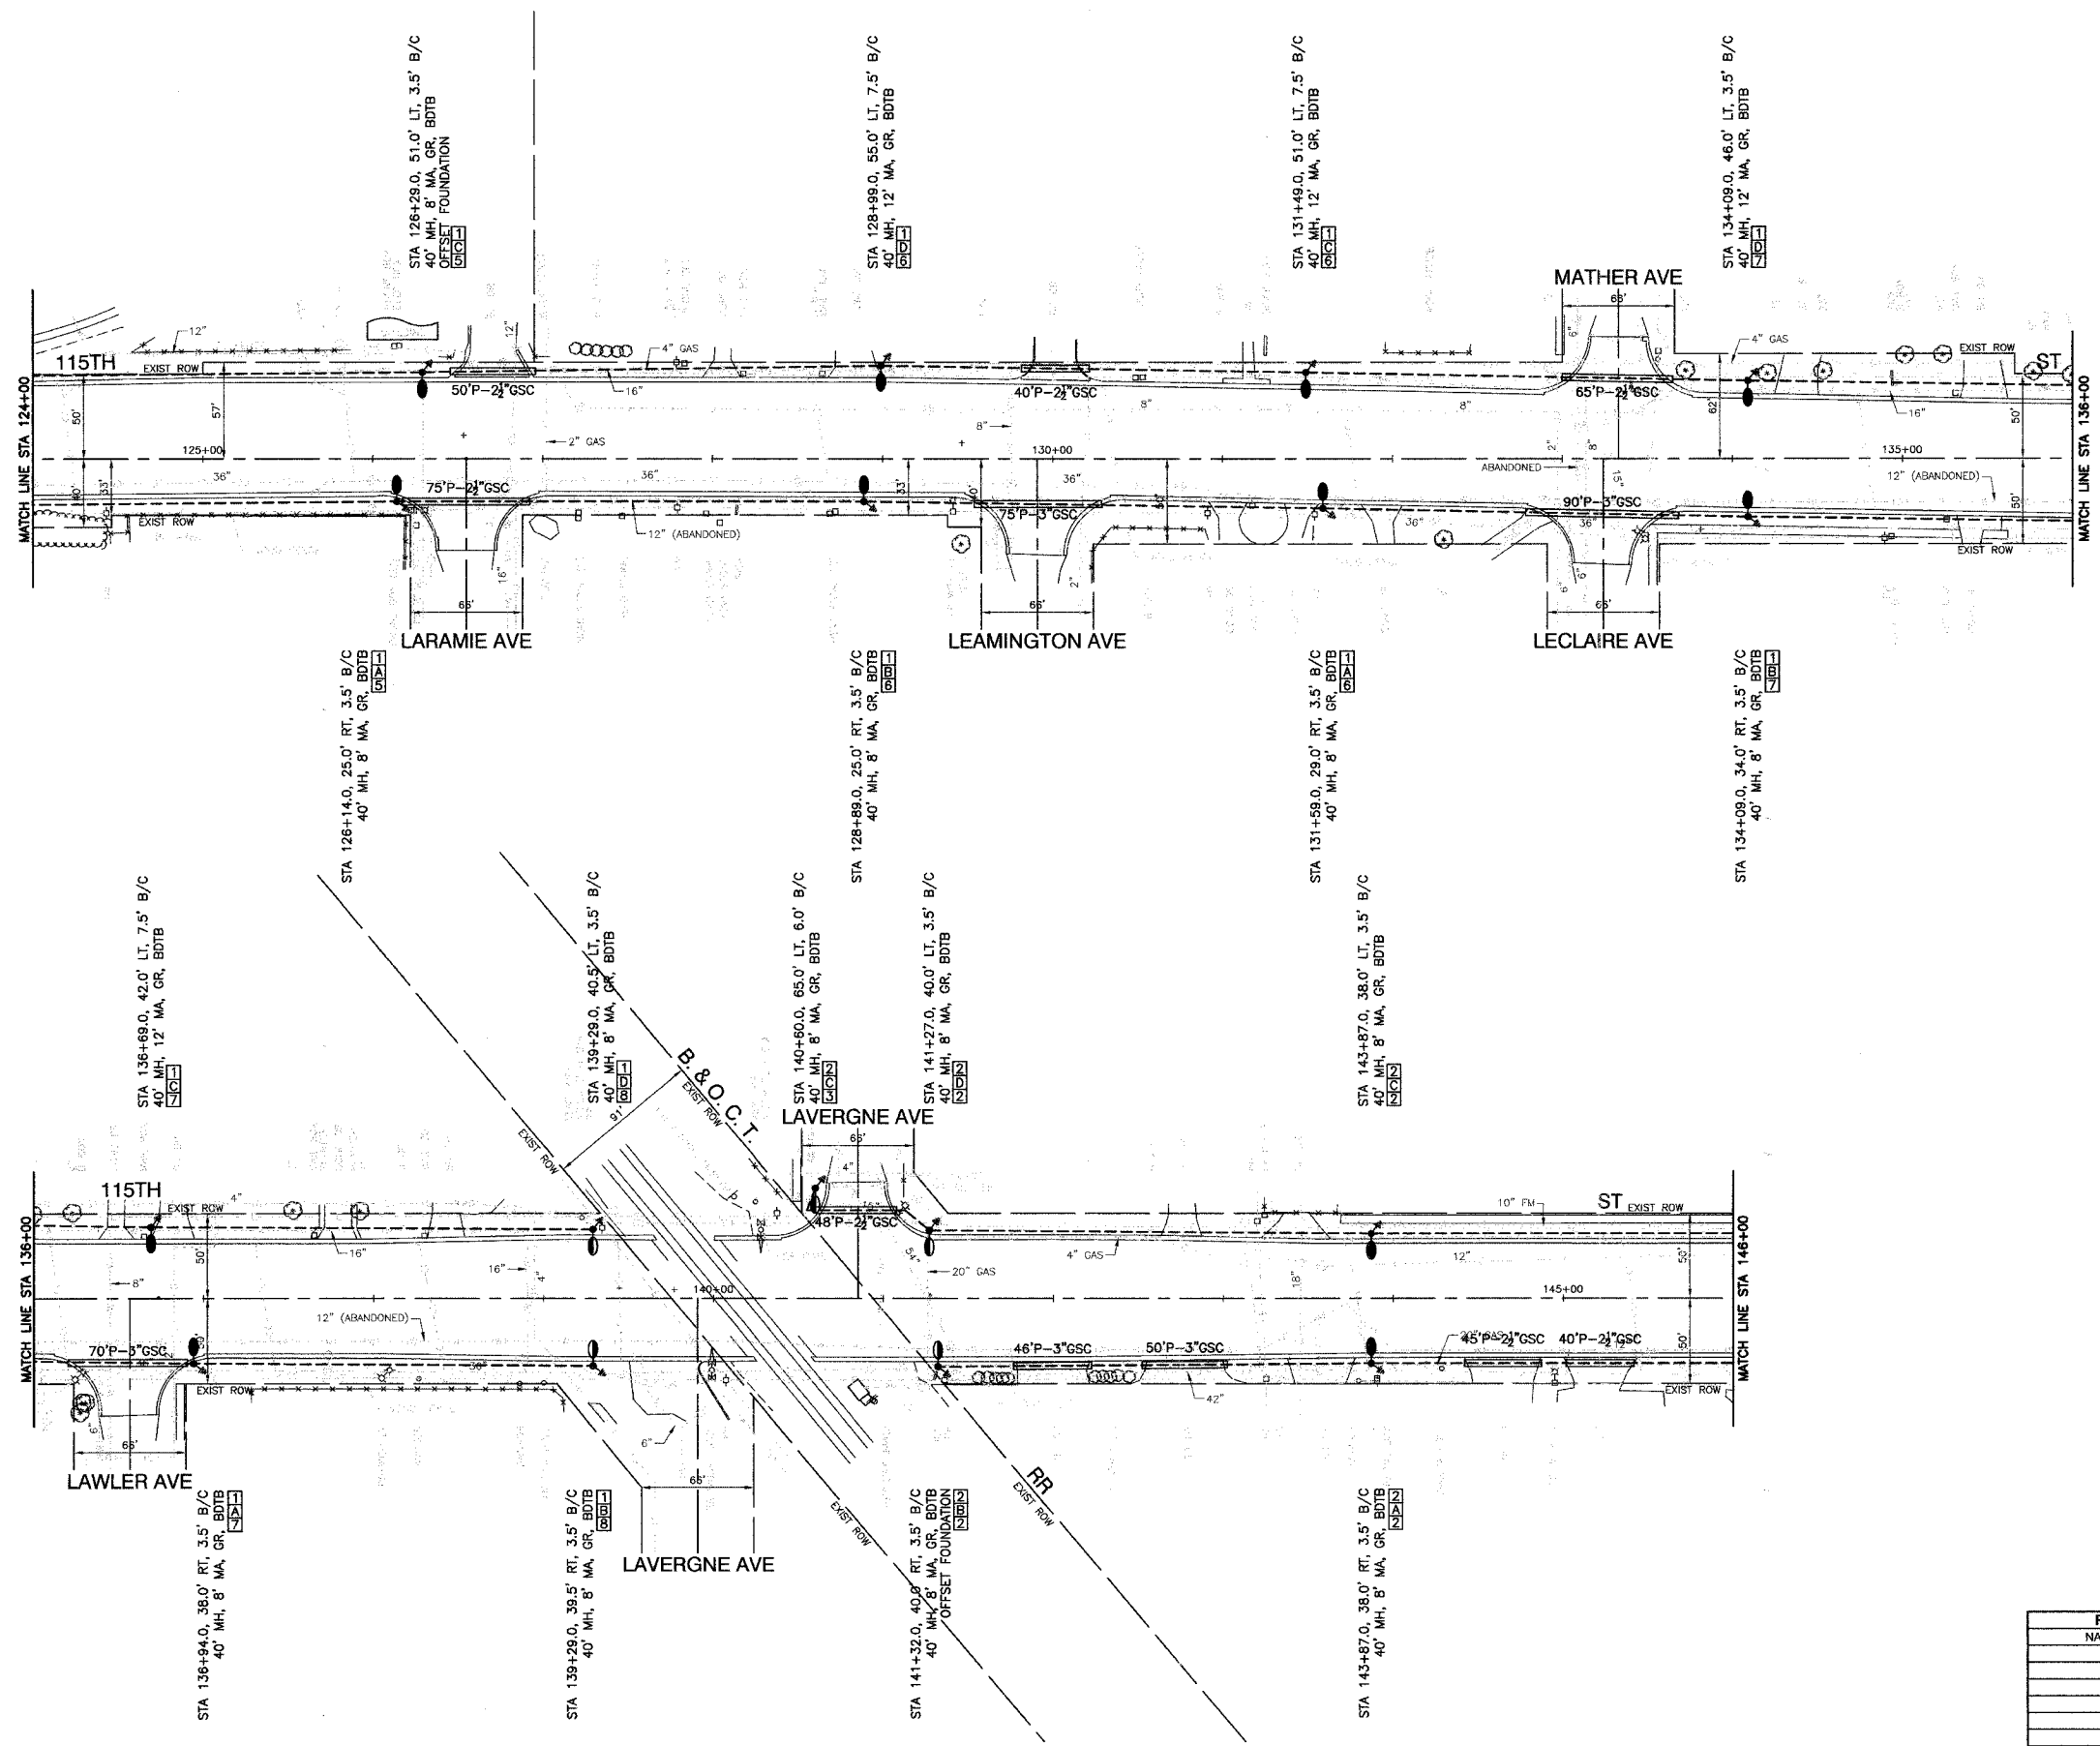


FAUL. REC.	SECTION	COUNTY	TOTAL SHEETS	SHEET NO.
1583	02-00080-00-LT	COOK	10	4
FED. ROAD DIST. NO. 1		ILLINOIS	FED. AID PROJECT M-8003(540)	

CONTRACT #83924

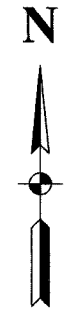

LEGEND :

- ○ EXISTING STREET LIGHT
- ● PROPOSED STREET LIGHT—310' HPS, 40' MOUNTING HEIGHT
- ● PROPOSED STREET LIGHT—250' HPS, 40' MOUNTING HEIGHT
- ⊠ CONTROLLER
- P — CONDUIT, PUSHED, GALVANIZED STEEL
- T — CONDUIT, TRENCHED, GALVANIZED STEEL
- UNIT DUCT, W/3-1/C NO. 4 AND 1/C NO. 6 GROUND, 600V (EPR TYPE RHW) 1-1/4" DIAMETER POLYETHYLENE, BORED & PULLED
- Ⓐ CIRCUIT
- ELECTRIC CABLE IN CONDUIT, 600V (EPR TYPE USE) 3-1/C NO. 1/0
- GR ⚡ GROUND ROD
- ▨ SIDEWALK REMOVAL & REPLACEMENT
- ▩ BITUMINOUS PARKWAY REMOVAL AND REPLACEMENT
- BDTB BREAKAWAY DEVICES, TRANSFORMER BASE
- COMED POWER POLE FOR SERVICE CONNECTION

REVISIONS	
NAME	DATE

MFT SECTION NO. 02-00080-00-LT

ILLINOIS DEPARTMENT OF TRANSPORTATION

F.A.U. ROUTE 1583
115TH STREET
STREET LIGHTING
PLAN SHEETS

SCALE: VERT. NONE
HORIZ. 1"=50'
DATE 3-15-07

DRAWN BY RG
CHECKED BY PAP