


F.A.U. NO.	SECTION	COUNTY	TOTAL SHEETS	SHEET NO.
1583	02-00080-00-LT	COOK	10	5
FED. ROAD DIST. NO. 1		ILLINOIS FED. AID PROJECT M-8003(540)		

CONTRACT #83924

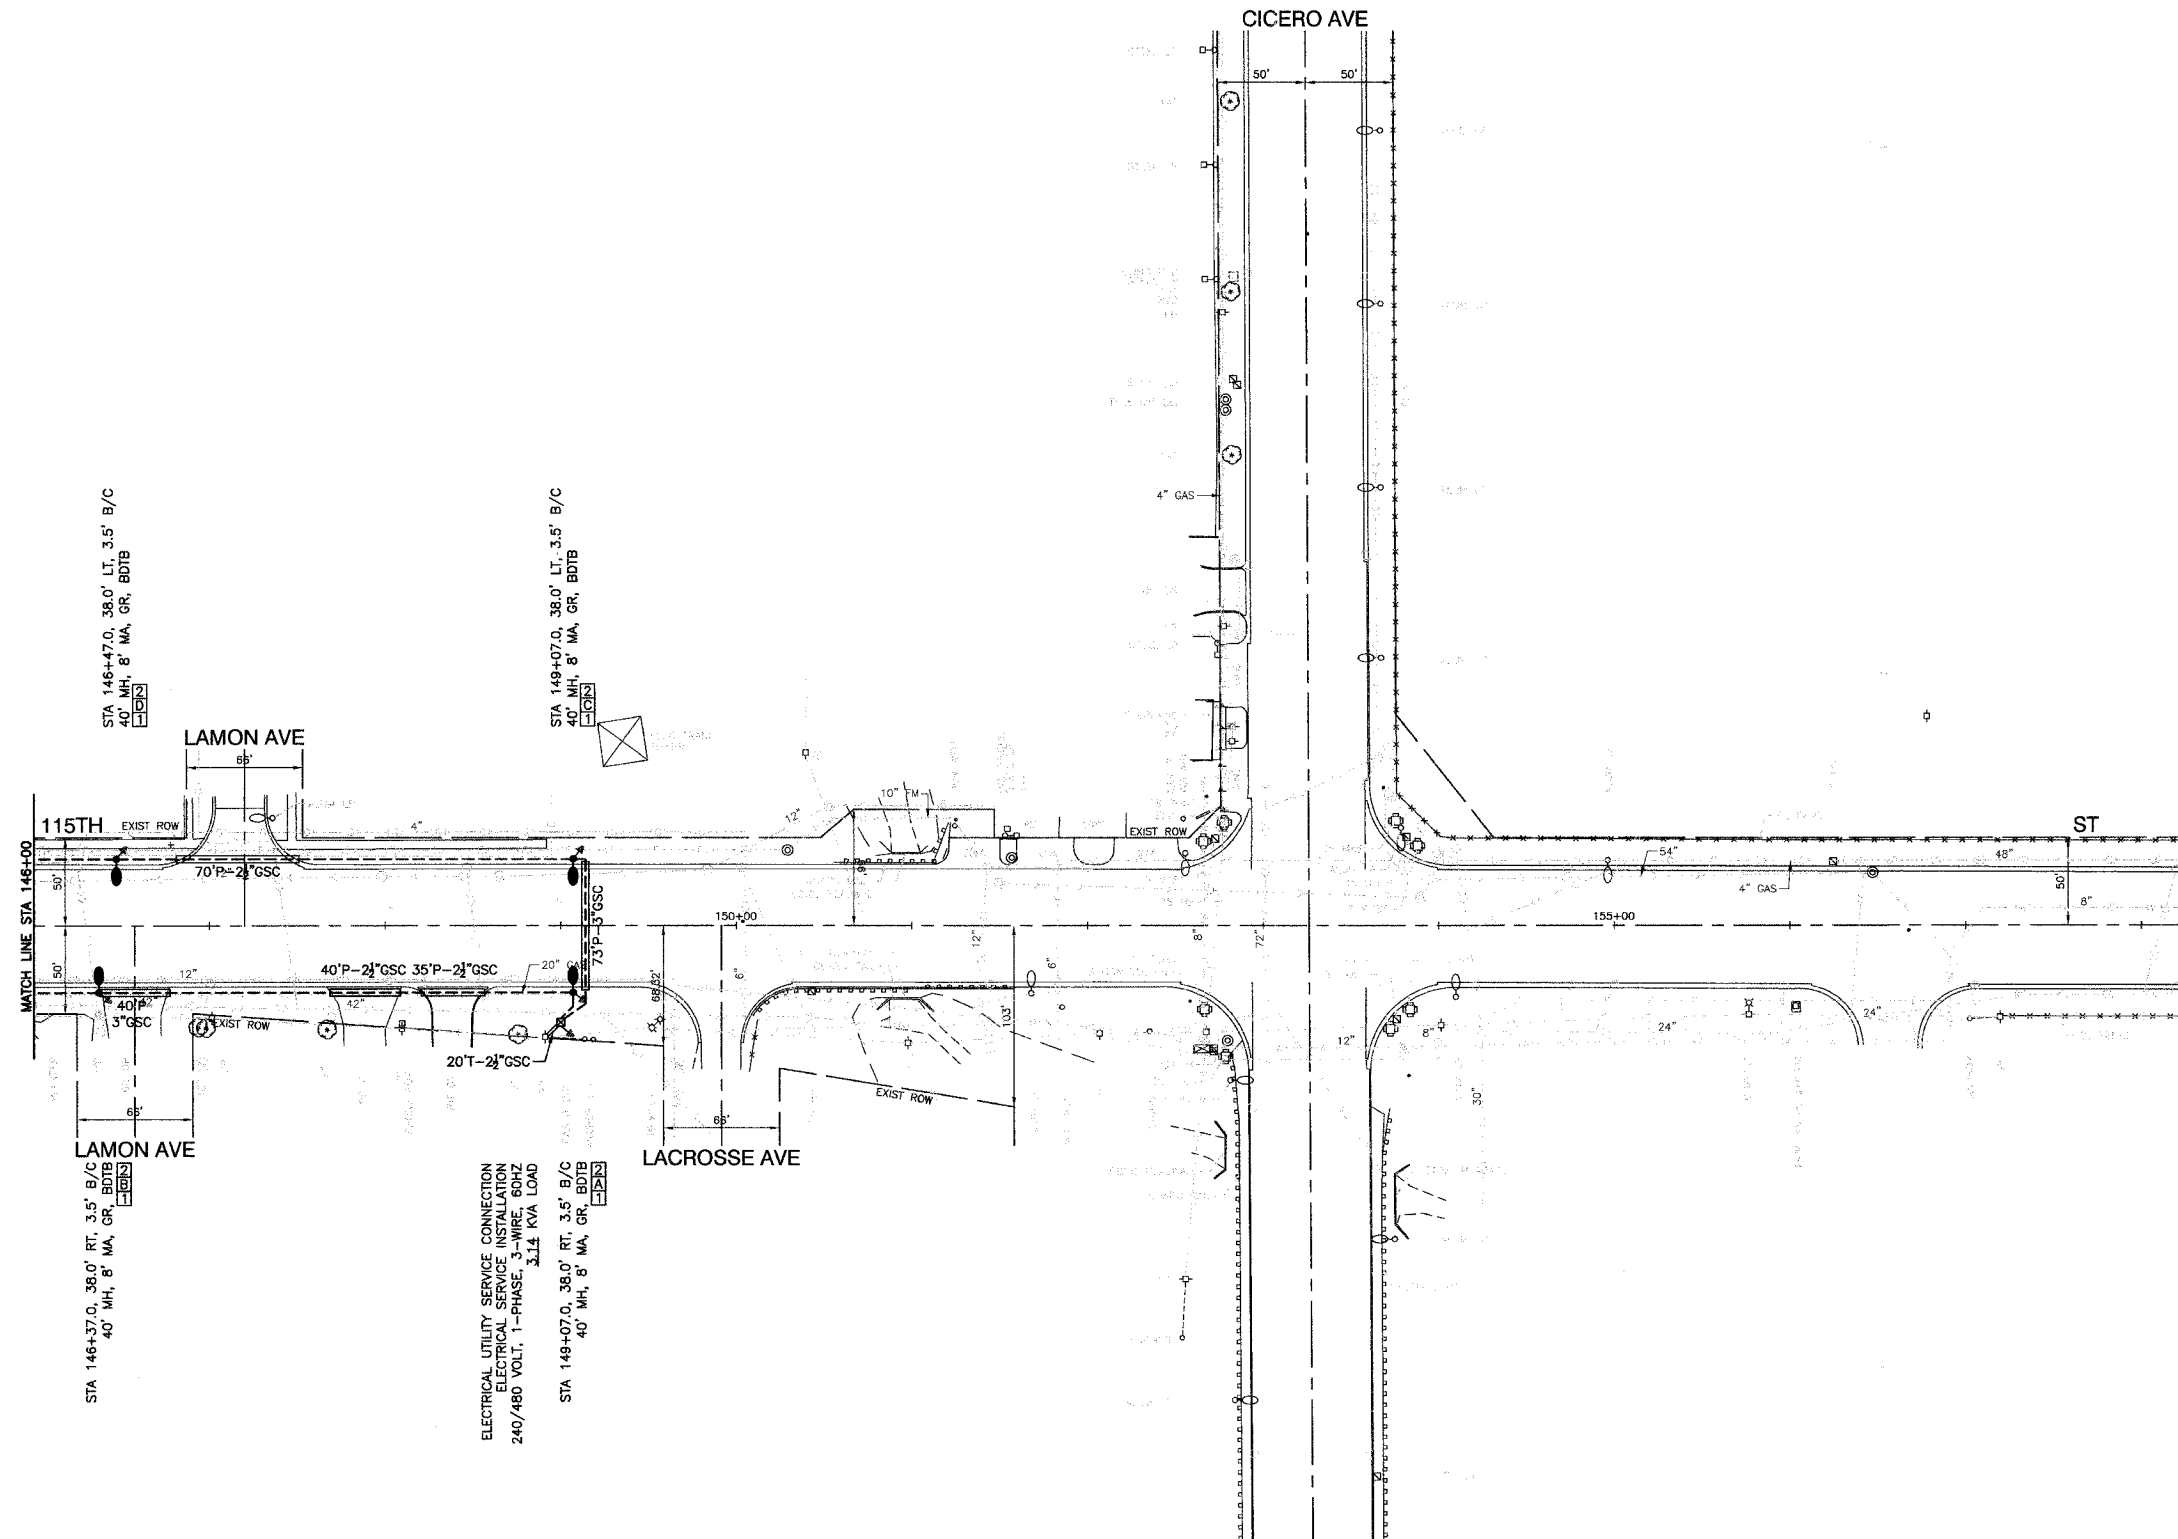

LEGEND :

- EXISTING STREET LIGHT
- PROPOSED STREET LIGHT-310W HPS, 40' MOUNTING HEIGHT
- PROPOSED STREET LIGHT-250W HPS, 40' MOUNTING HEIGHT
- ⊠ CONTROLLER
- P— CONDUIT,PUSHED,GALVANIZED STEEL
- T— CONDUIT,TRENCHED,GALVANIZED STEEL
- UNIT DUCT,W/3-1/C,NO.4 AND 1/C NO.6 GROUND, 600V (EPR TYPE RHW) 1-1/4" DIAMETER POLYETHYLENE, BORED & PULLED
- ⓐ CIRCUIT
- ELECTRIC CABLE IN CONDUIT, 600V (EPR TYPE USE) 3-1/C NO.1/0
- GR ⚡ GROUND ROD
- ▨ SIDEWALK REMOVAL & REPLACEMENT
- ▩ BITUMINOUS PARKWAY REMOVAL AND REPLACEMENT
- BDBT BREAKAWAY DEVICES, TRANSFORMER BASE
- COMED POWER POLE FOR SERVICE CONNECTION

MFT SECTION NO. 02-00080-00-LT

ILLINOIS DEPARTMENT OF TRANSPORTATION

F.A.U. ROUTE 1583
115TH STREET
STREET LIGHTING
PLAN SHEETS

REVISIONS	
NAME	DATE

SCALE: VERT. NONE
HORIZ. 1"=50'
DATE 3-15-07

DRAWN BY RG
CHECKED BY PAP