
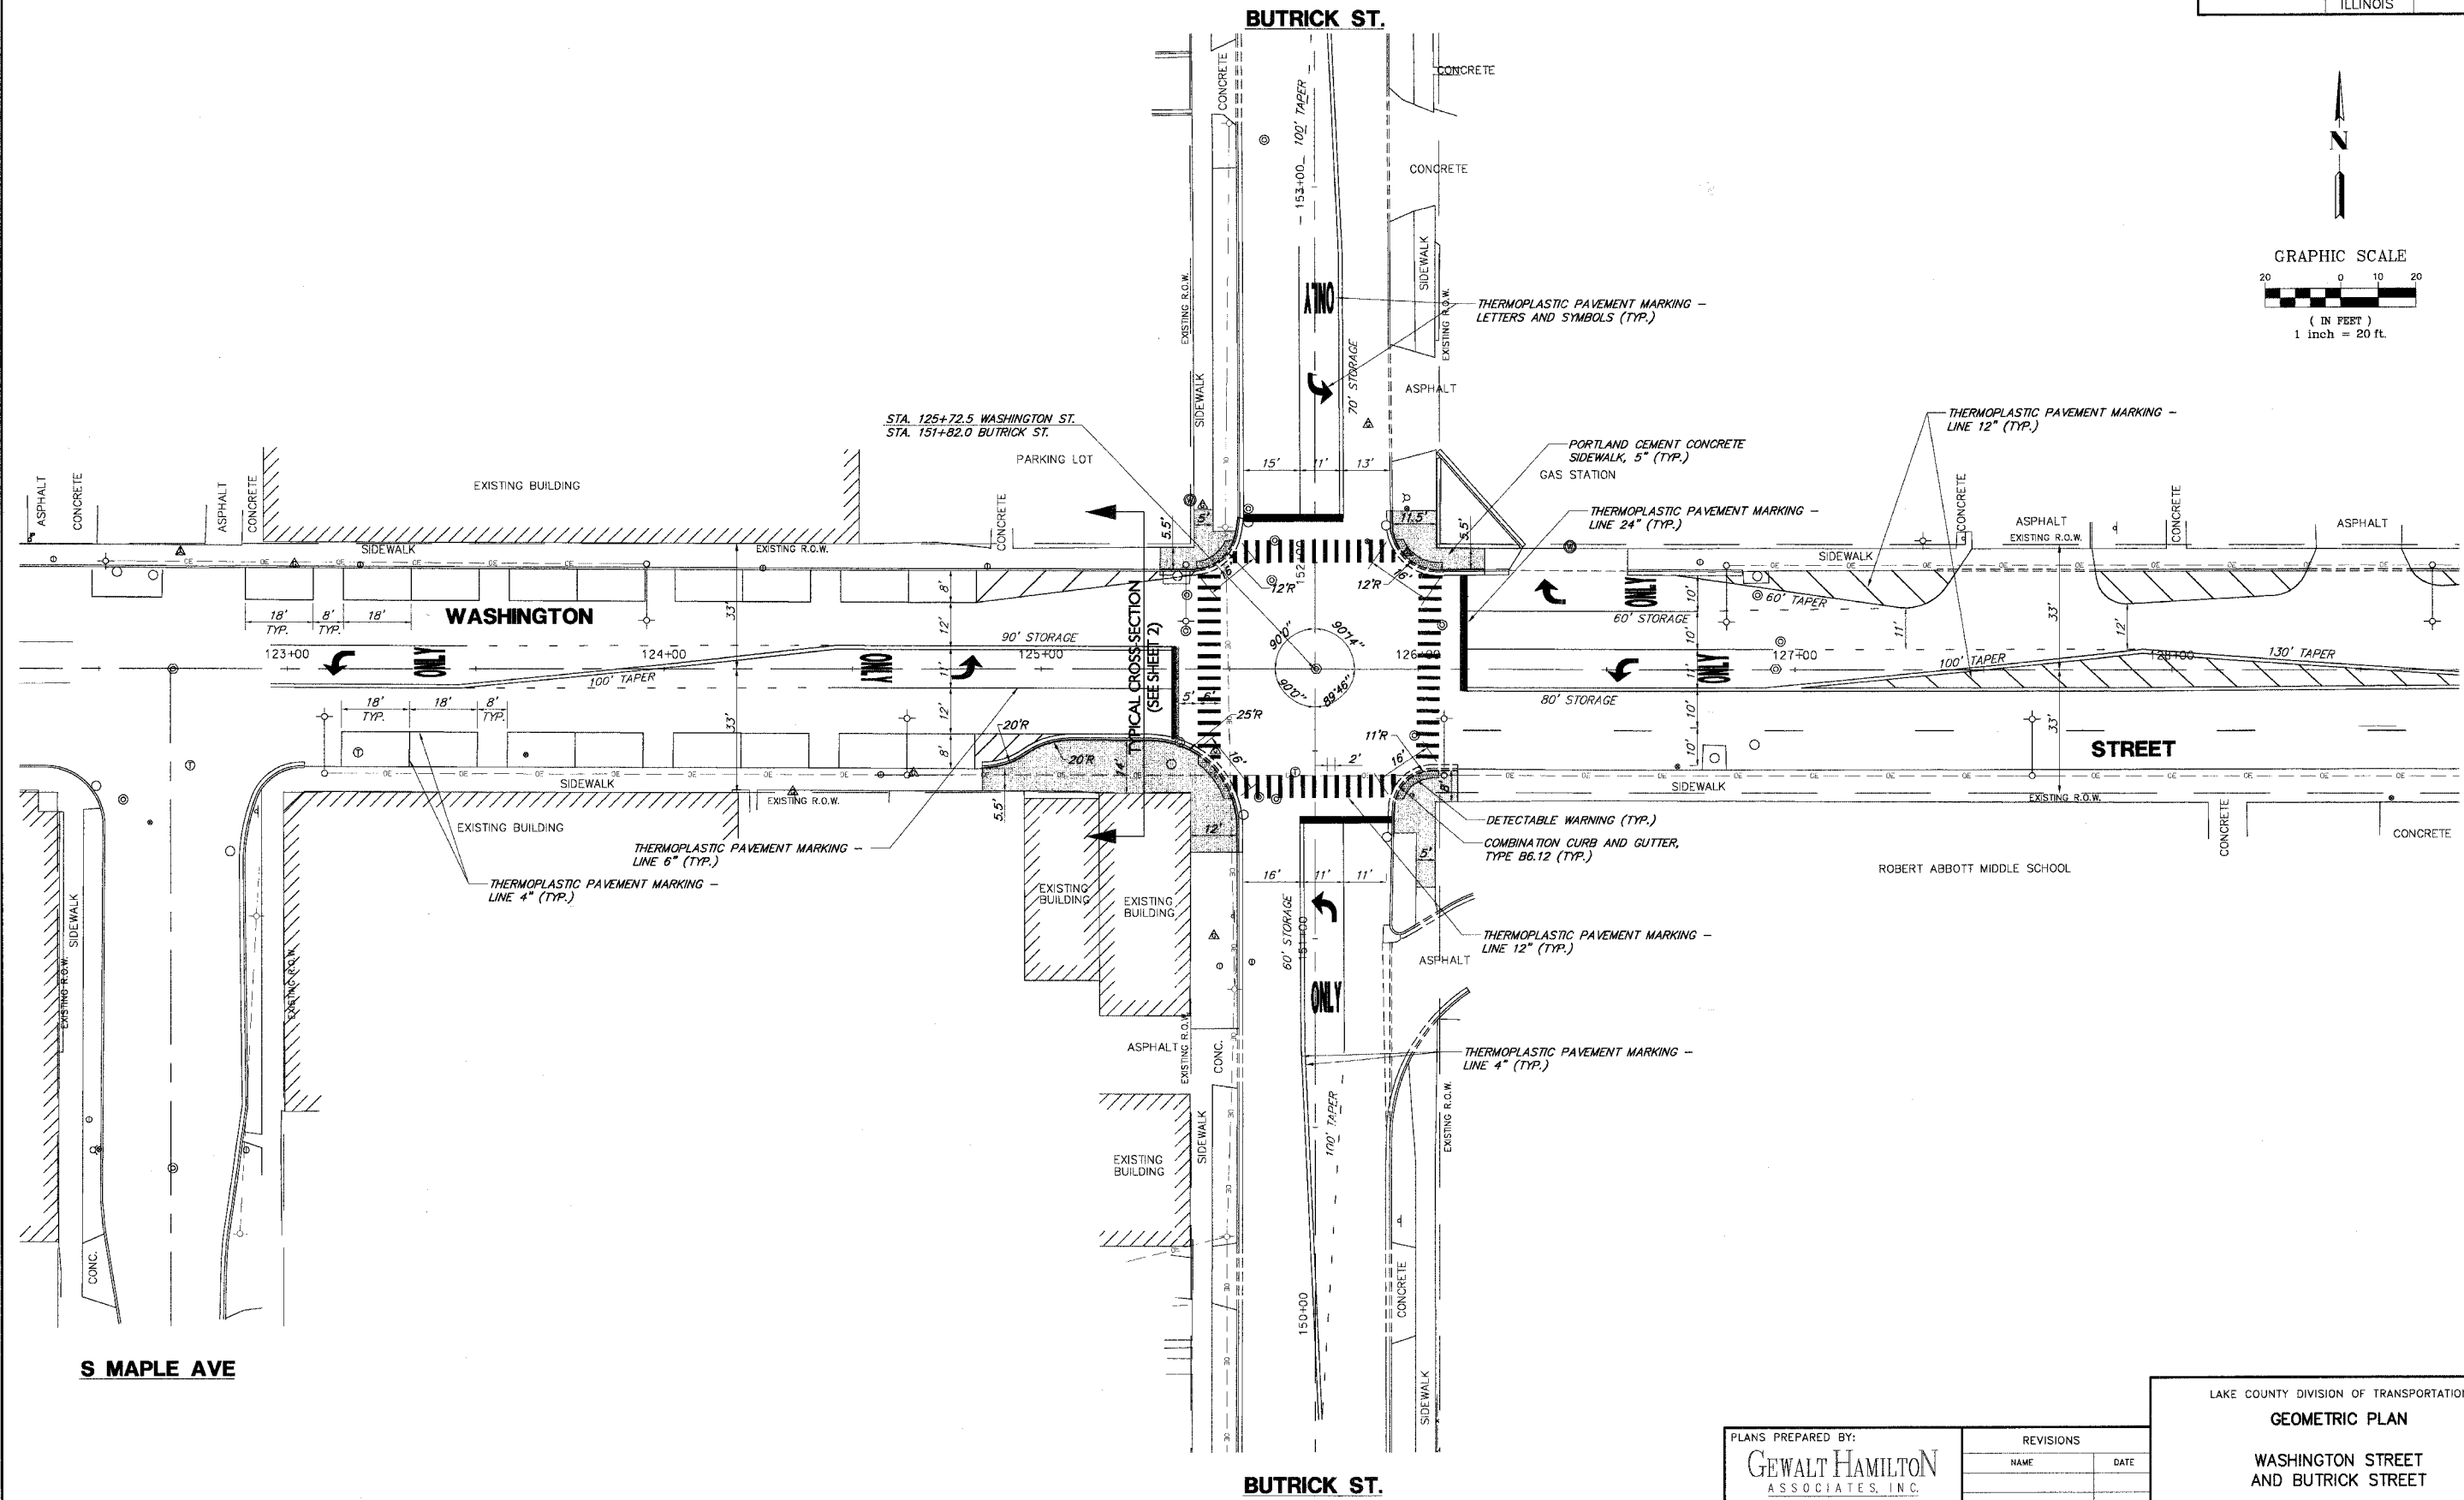


F.A.U. R.T.E.	SECTION	COUNTY	TOTAL SHEETS	SHEET NO.
1223	04-00272-00-TL	LAKE	72	25
GEOMETRIC PLAN				
ILLINOIS				

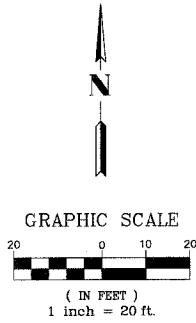

S MAPLE AVE

BUTRICK ST.

PLANS PREPARED BY:
GEWALT HAMILTON
 ASSOCIATES, INC.
 Consulting Engineers & Surveyors
 850 Forest Edge Drive
 Vernon Hills, IL 60061
 (847) 478-9700
 (847) 478-9700 Fax

REVISIONS	
NAME	DATE

LAKE COUNTY DIVISION OF TRANSPORTATION
GEOMETRIC PLAN
 WASHINGTON STREET
 AND BUTRICK STREET

SCALE: 1"=20'
 DATE: MAY 1, 2007

DRAWN BY: PJS
 DESIGNED BY: JRD
 CHECKED BY: BLS

3744-C007-ALL-0811.000