



F.A.U. R.T.E.	SECTION	COUNTY	TOTAL SHEETS	SHEET NO.
1223	04-00272-00-TL	LAKE	72	50
INTERCONNECT PLAN				
ILLINOIS				

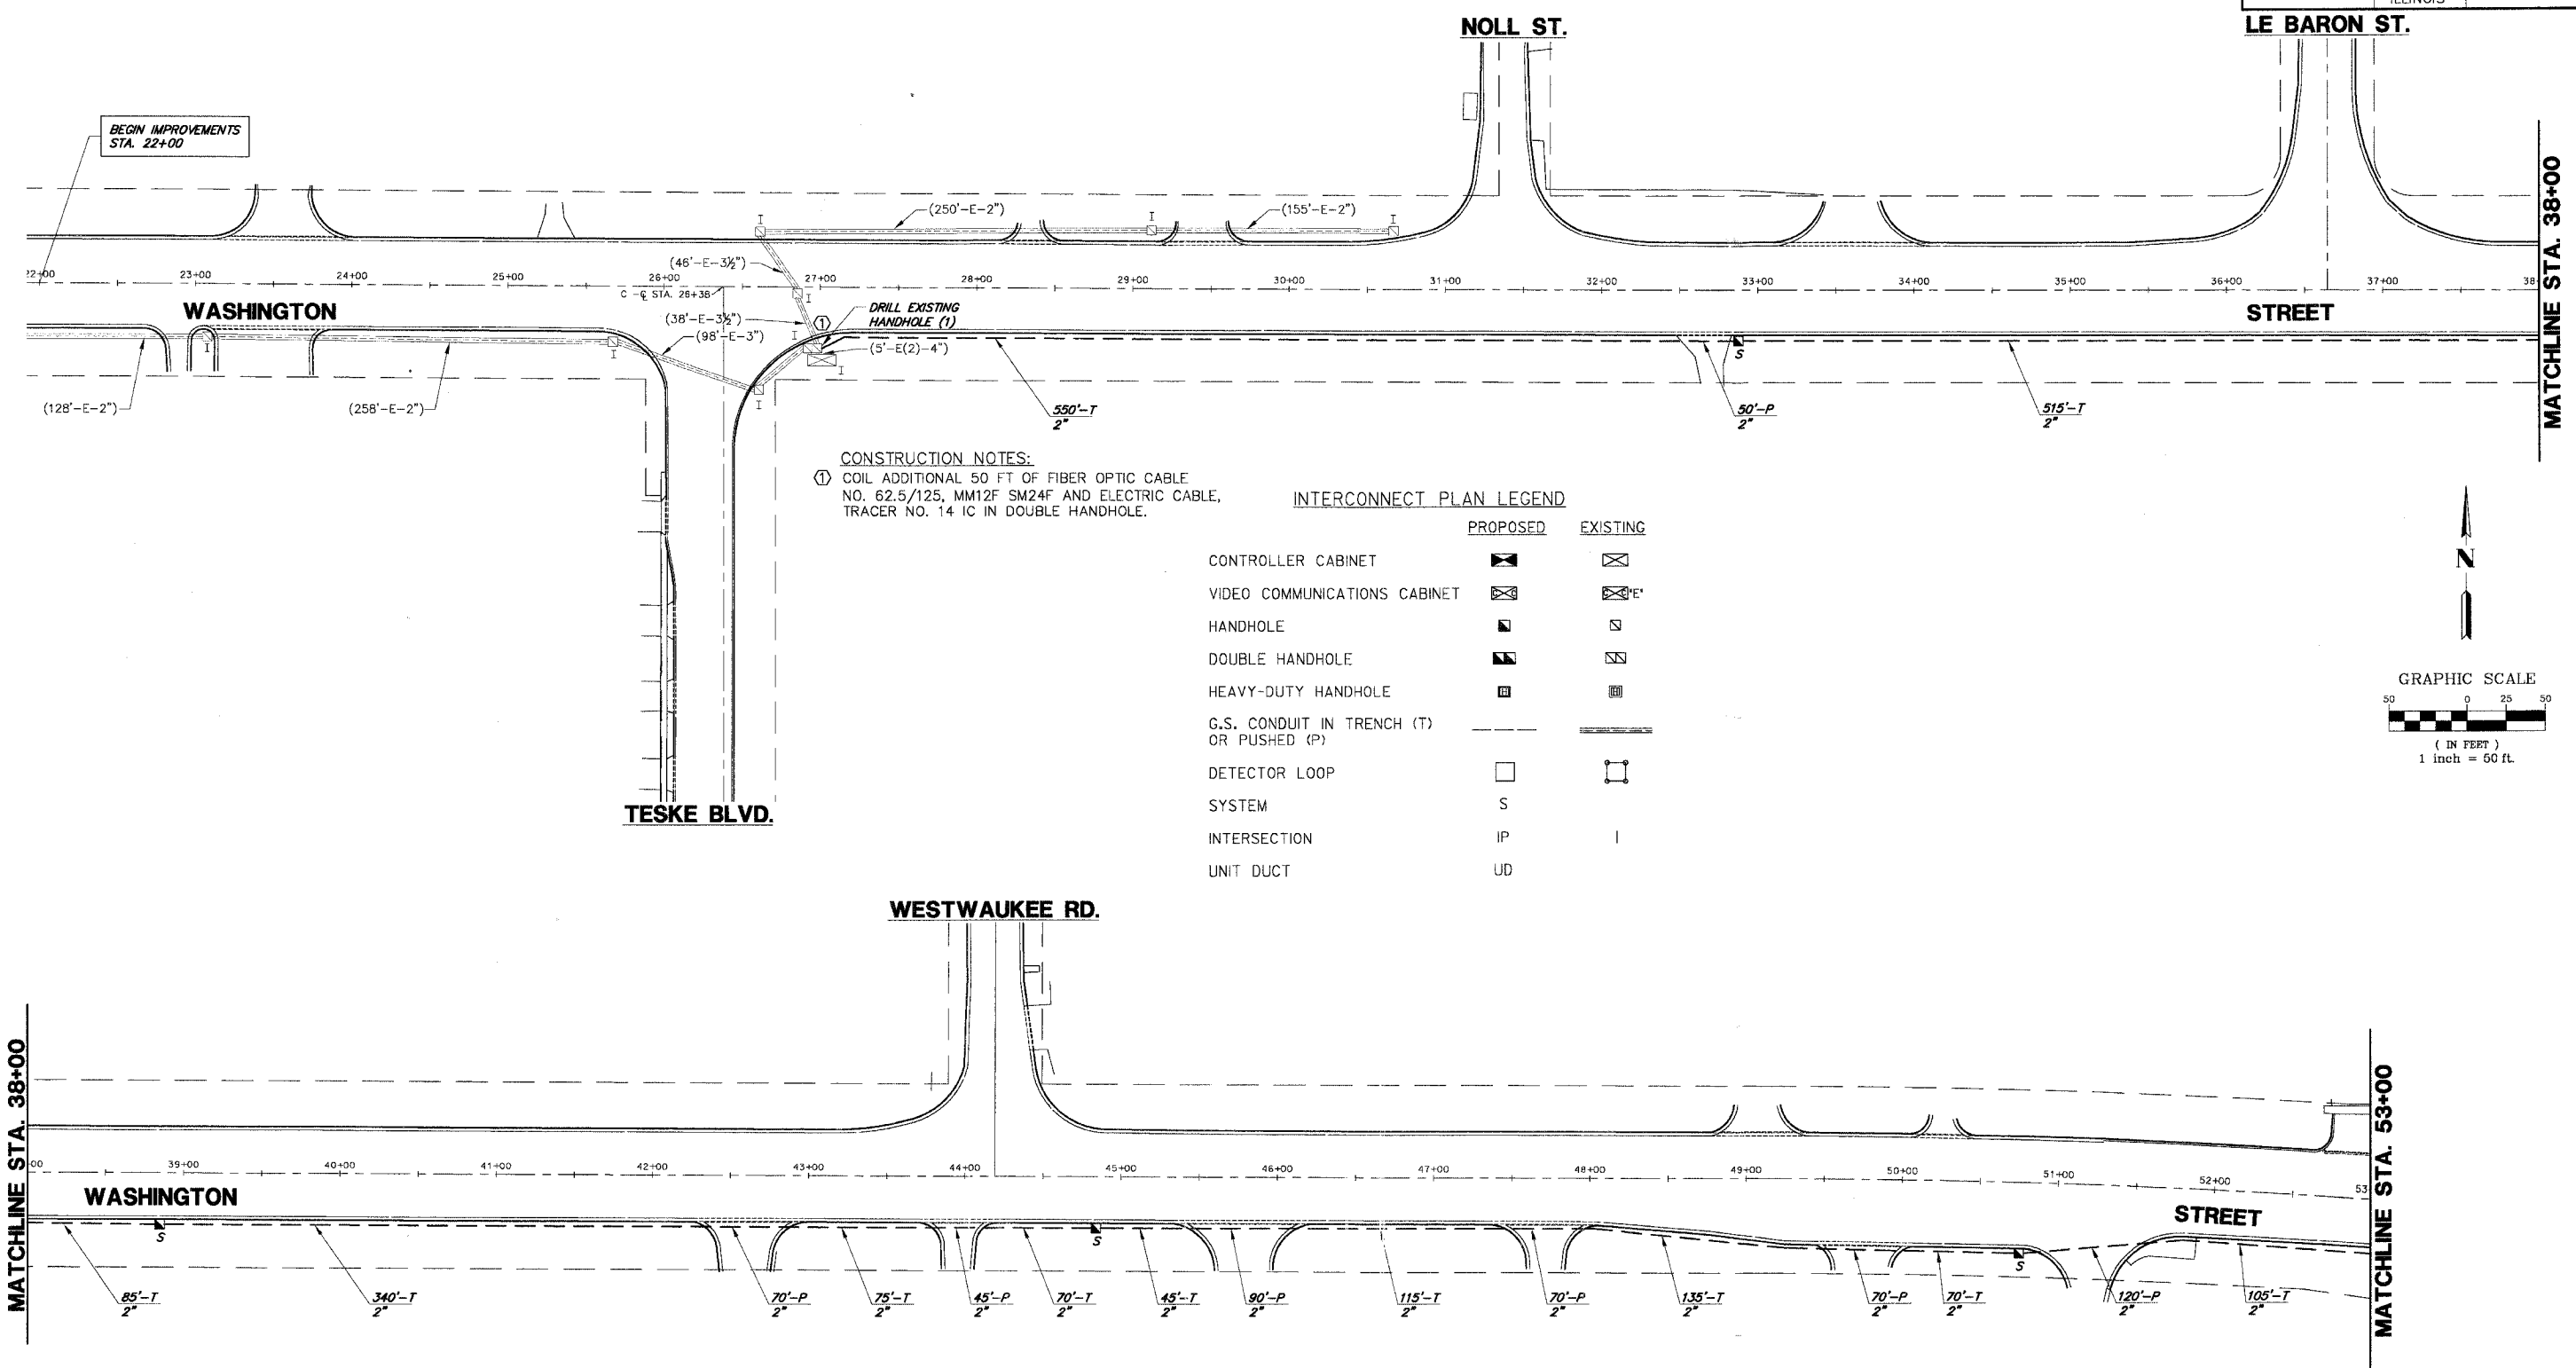

**CONSTRUCTION NOTES:**  
 ① COIL ADDITIONAL 50 FT OF FIBER OPTIC CABLE NO. 62.5/125, MM12F SM24F AND ELECTRIC CABLE, TRACER NO. 14 IC IN DOUBLE HANDHOLE.

**INTERCONNECT PLAN LEGEND**

	PROPOSED	EXISTING
CONTROLLER CABINET		
VIDEO COMMUNICATIONS CABINET		
HANDHOLE		
DOUBLE HANDHOLE		
HEAVY-DUTY HANDHOLE		
G.S. CONDUIT IN TRENCH (T) OR PUSHED (P)		
DETECTOR LOOP		
SYSTEM	S	
INTERSECTION	IP	I
UNIT DUCT	UD	

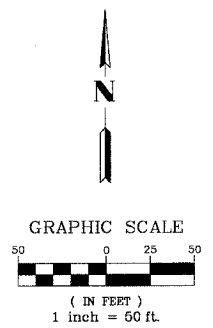

PLANS PREPARED BY:  
**GEWALT HAMILTON ASSOCIATES, INC.**  
 Consulting Engineers & Surveyors  
 650 Forest Ridge Drive  
 Vernon Hills, IL 60061  
 (847) 476-9700  
 (847) 476-9701 Fax

REVISIONS	
NAME	DATE

LAKE COUNTY DIVISION OF TRANSPORTATION  
**INTERCONNECT PLAN**  
 (SHEET 1 OF 5)  
 WASHINGTON STREET FROM TESKE BOULEVARD TO SHERIDAN ROAD  
 SCALE: 1"=50'  
 DATE: MAY 1, 2007  
 DRAWN BY: PJS  
 DESIGNED BY: JRD  
 CHECKED BY: BLS