
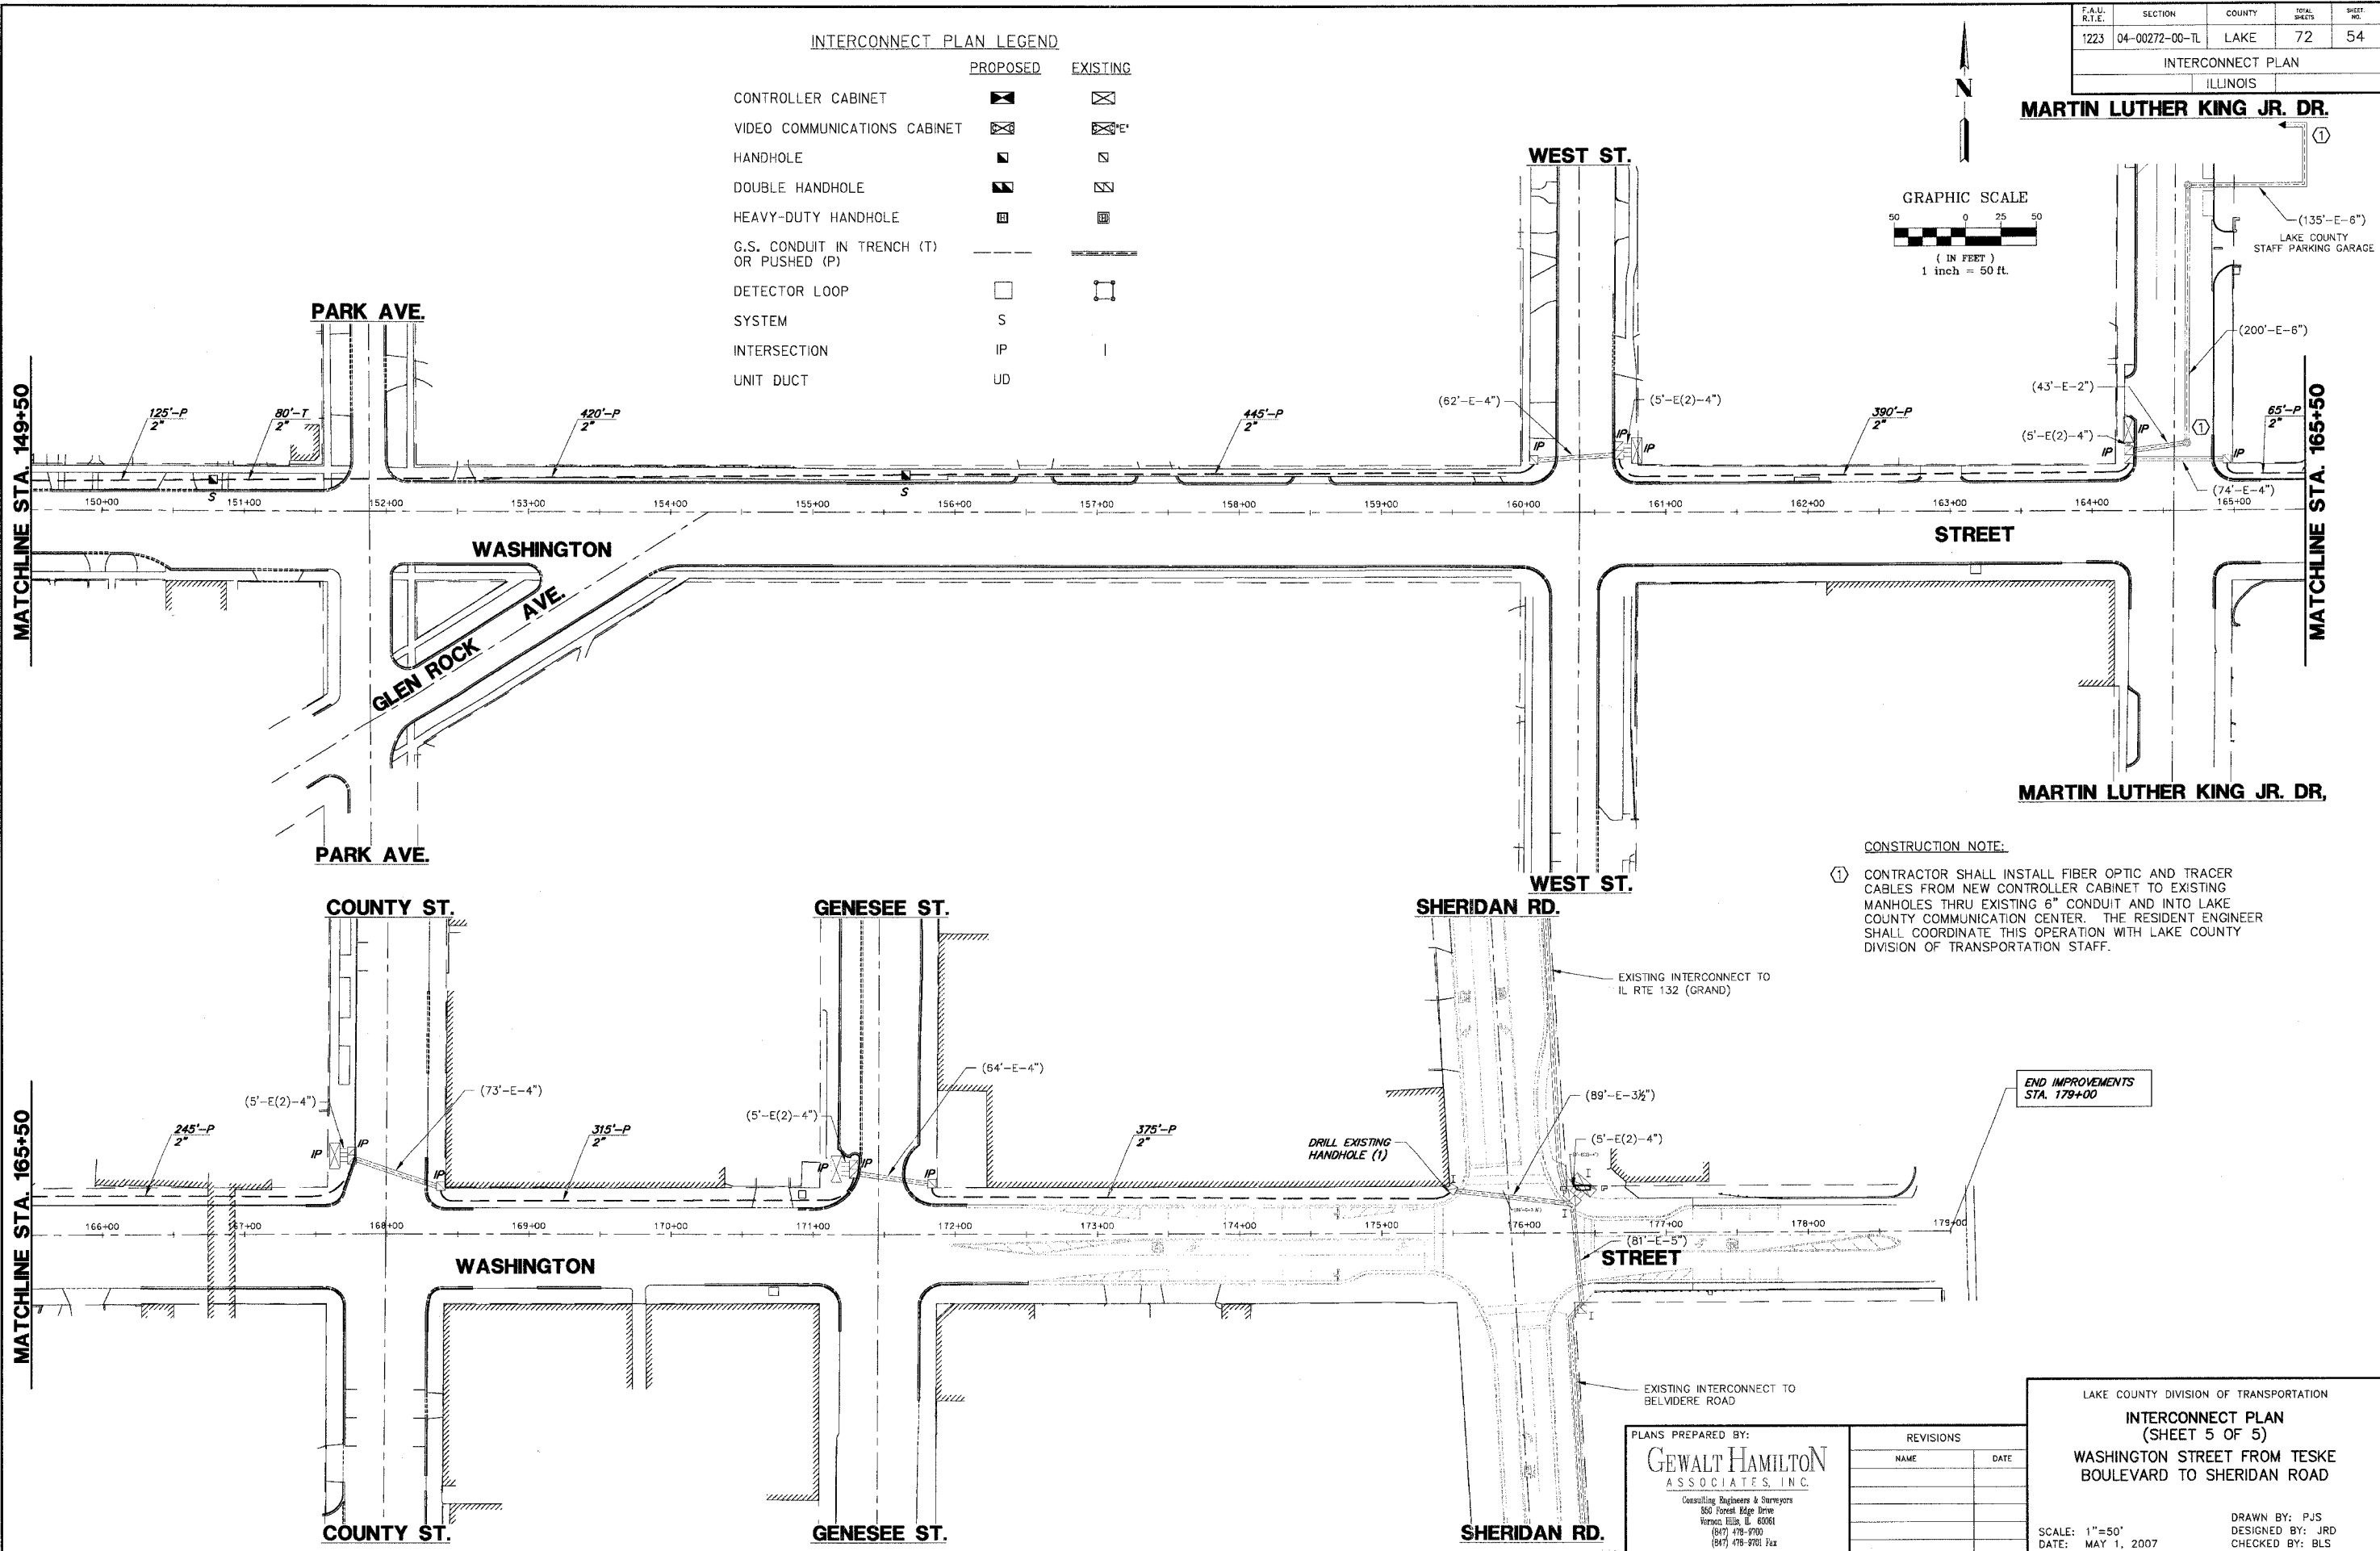


F.A.U. R.T.E.	SECTION	COUNTY	TOTAL SHEETS	SHEET NO.
1223	04-00272-00-TL	LAKE	72	54
INTERCONNECT PLAN				
ILLINOIS				

INTERCONNECT PLAN LEGEND

	PROPOSED	EXISTING
CONTROLLER CABINET		
VIDEO COMMUNICATIONS CABINET		
HANDHOLE		
DOUBLE HANDHOLE		
HEAVY-DUTY HANDHOLE		
G.S. CONDUIT IN TRENCH (T) OR PUSHED (P)		
DETECTOR LOOP		
SYSTEM	S	
INTERSECTION	IP	I
UNIT DUCT	UD	

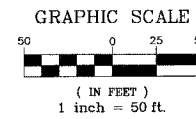

CONSTRUCTION NOTE:
 ① CONTRACTOR SHALL INSTALL FIBER OPTIC AND TRACER CABLES FROM NEW CONTROLLER CABINET TO EXISTING MANHOLES THRU EXISTING 6" CONDUIT AND INTO LAKE COUNTY COMMUNICATION CENTER. THE RESIDENT ENGINEER SHALL COORDINATE THIS OPERATION WITH LAKE COUNTY DIVISION OF TRANSPORTATION STAFF.

END IMPROVEMENTS STA. 179+00

PLANS PREPARED BY:
GEWALT HAMILTON
 ASSOCIATES, INC.
 Consulting Engineers & Surveyors
 850 Forest Edge Drive
 Vernon Hills, IL 60061
 (847) 476-9700
 (847) 476-9702 Fax

REVISIONS	
NAME	DATE

LAKE COUNTY DIVISION OF TRANSPORTATION
INTERCONNECT PLAN
 (SHEET 5 OF 5)
 WASHINGTON STREET FROM TESKE BOULEVARD TO SHERIDAN ROAD
 SCALE: 1"=50'
 DATE: MAY 1, 2007
 DRAWN BY: PJS
 DESIGNED BY: JRD
 CHECKED BY: BLS