


F.A.U. R.T.E.	SECTION	COUNTY	TOTAL SHEETS	SHEET NO.
1223	04-00272-00-TL	LAKE	72	60
VIDEO SYSTEM SCHEMATIC				
ILLINOIS				

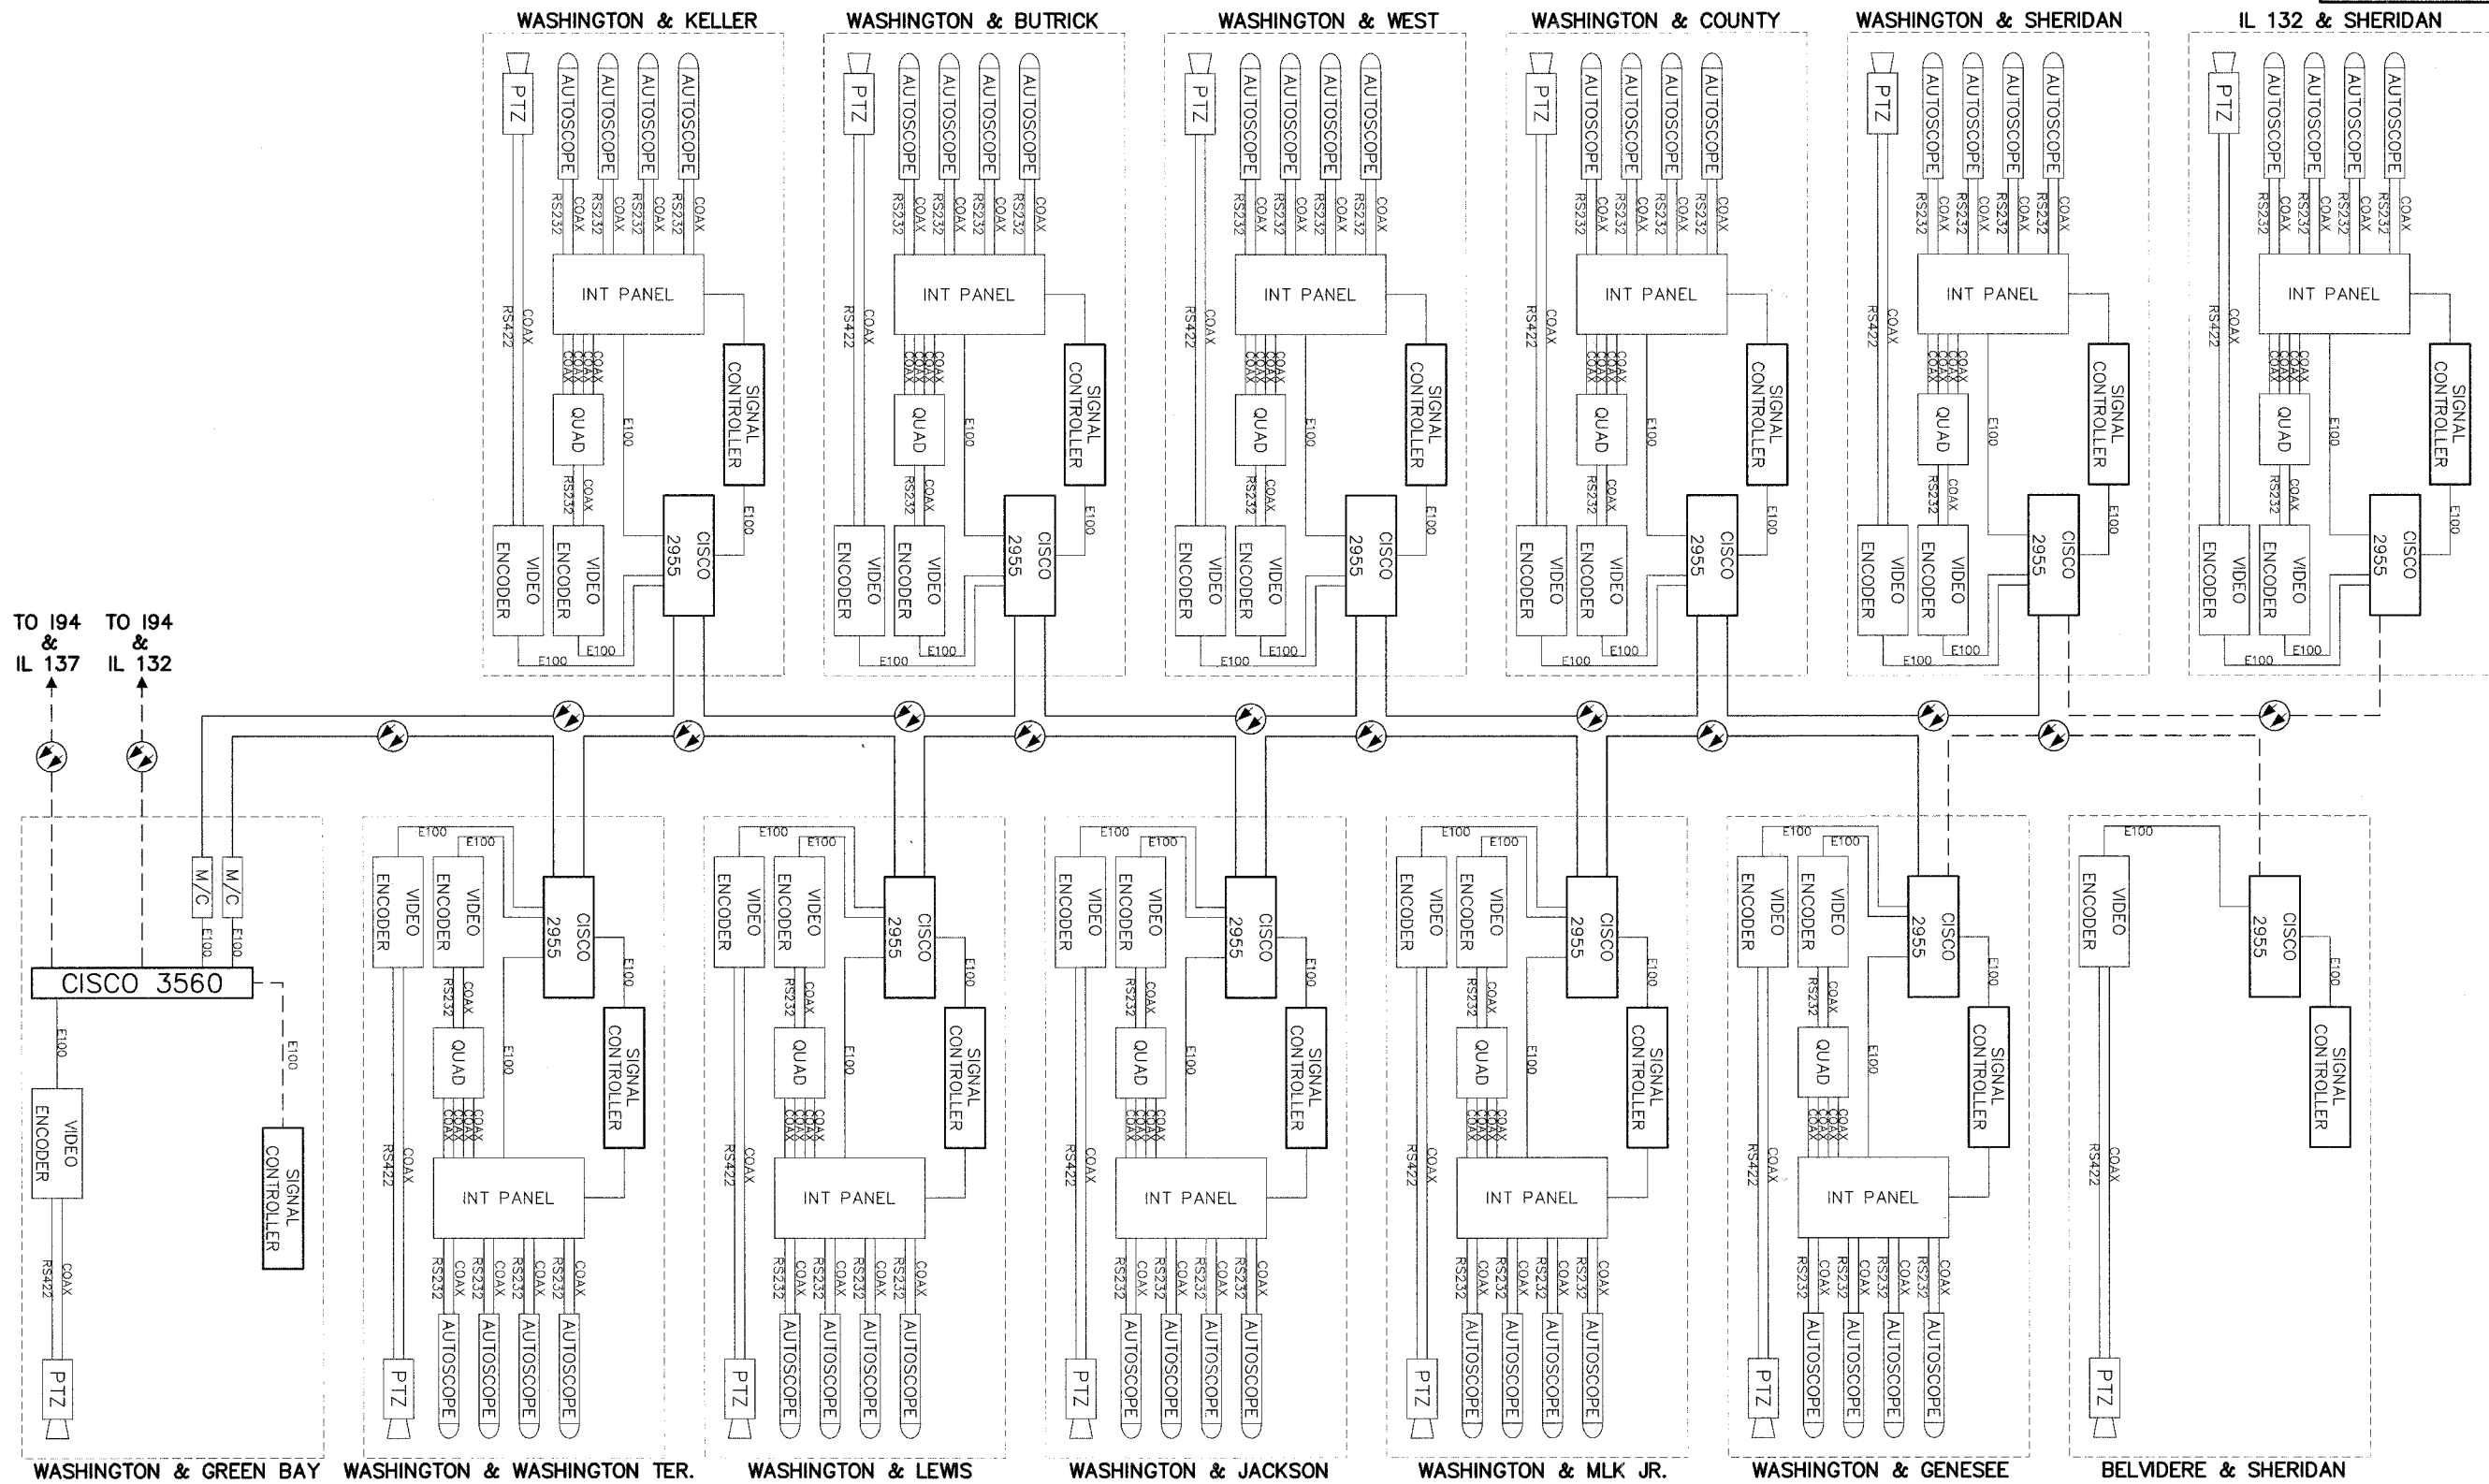

TO I94 & IL 137  
TO I94 & IL 132

PLANS PREPARED BY:  
**GEWALT HAMILTON ASSOCIATES, INC.**  
Consulting Engineers & Surveyors  
850 Forest Edge Drive  
Vernon Hills, IL 60061  
(847) 478-9700  
(847) 478-9702 Fax

REVISIONS	
NAME	DATE

LAKE COUNTY DIVISION OF TRANSPORTATION  
**VIDEO SYSTEM SCHEMATIC (SHEET 1 OF 2)**  
WASHINGTON STREET FROM TESKE BOULEVARD TO SHERIDAN ROAD  
SCALE: NONE  
DATE: MAY 1, 2007  
DRAWN BY: PJS  
DESIGNED BY: JRD  
CHECKED BY: BLS



374-0017-AL-10-06-06