
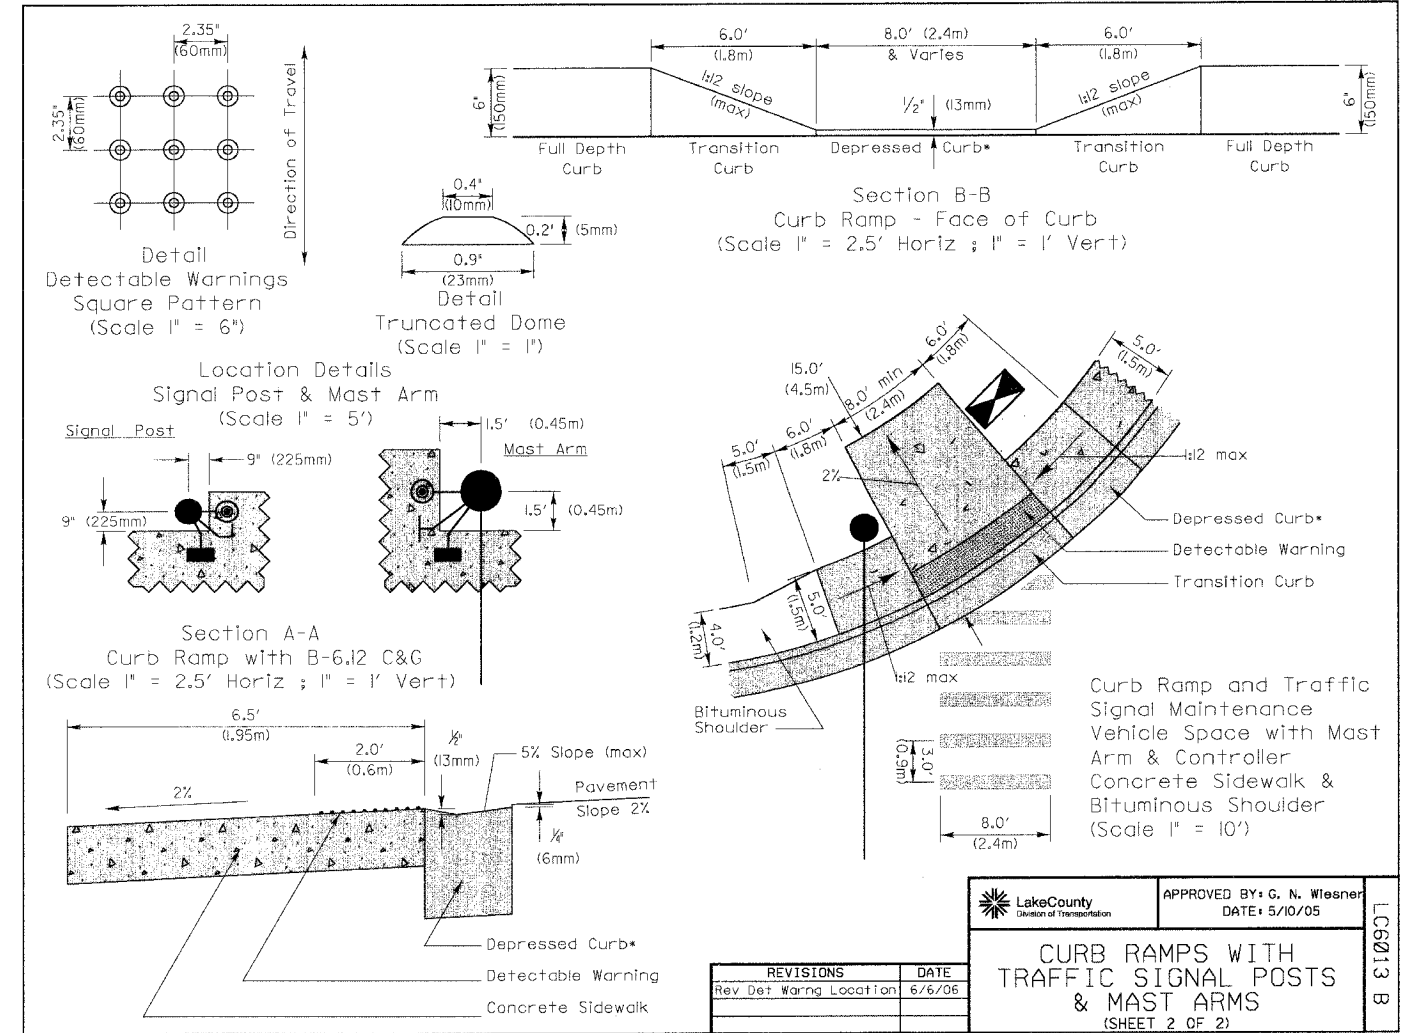


F.A.U. R.T.E.	SECTION	COUNTY	TOTAL SHEETS	SHEET NO.
1223	04-00272-00-TL	LAKE	72	64
LCDOT CURB RAMPS FOR TS POSTS & MAST ARMS				
ILLINOIS				

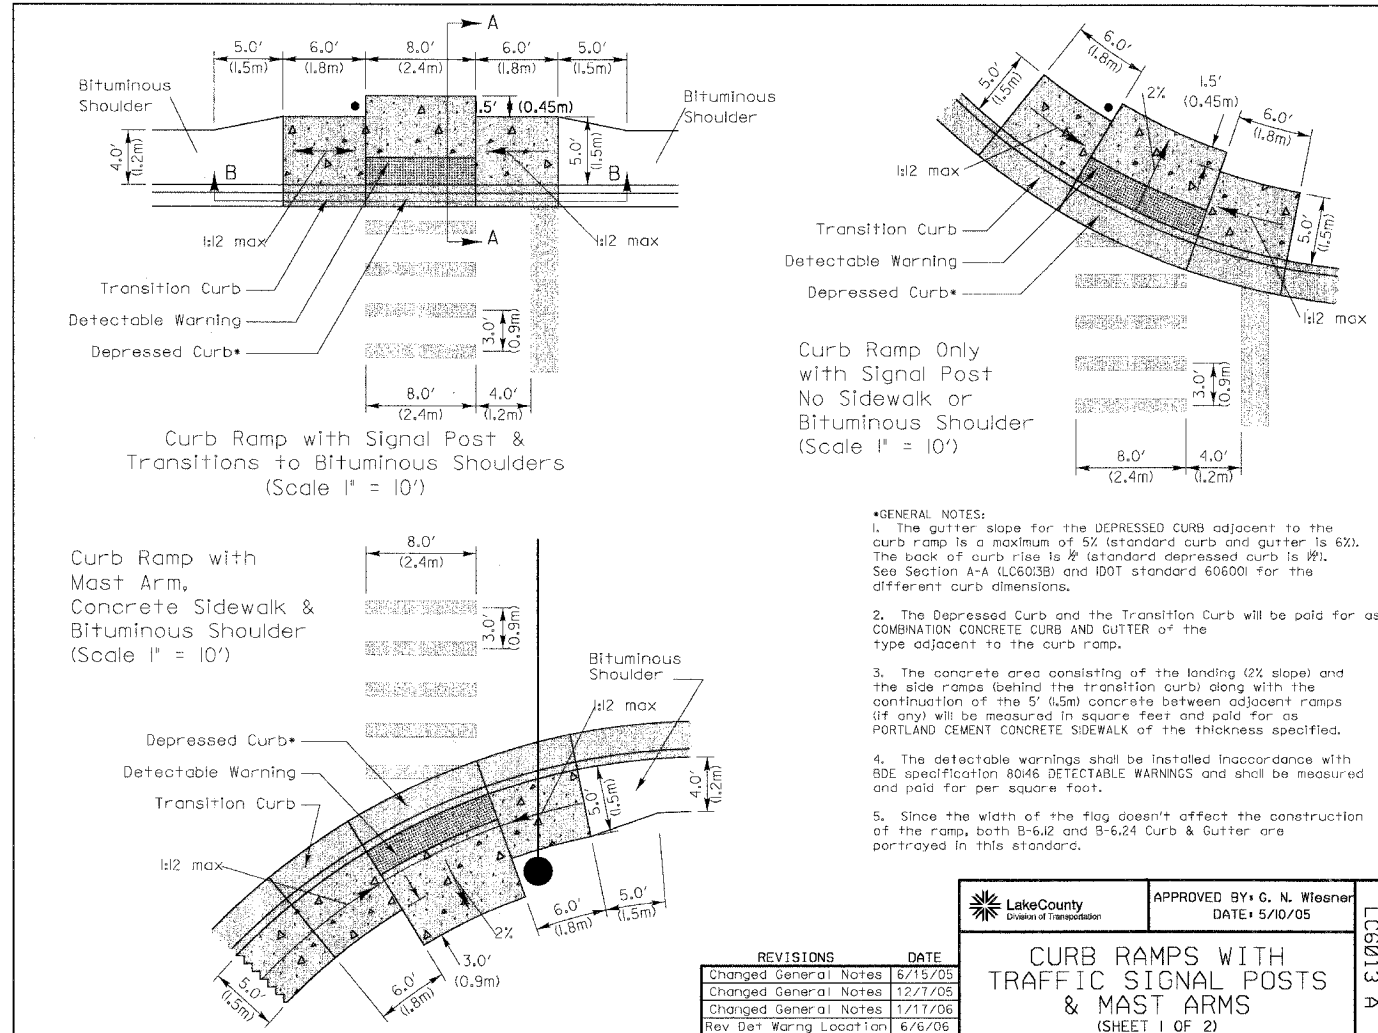

PLANS PREPARED BY:
GEWALT HAMILTON ASSOCIATES, INC.
Consulting Engineers & Surveyors
150 Forest Edge Drive
Vernon Hills, IL 60061
(847) 478-9700
(847) 478-9701 Fax

REVISIONS	
NAME	DATE

LAKE COUNTY DIVISION OF TRANSPORTATION
CURB RAMPS WITH TRAFFIC SIGNAL POSTS & MAST ARMS
WASHINGTON STREET FROM TESKE BOULEVARD TO SHERIDAN ROAD
SCALE: NONE
DATE: MAY 1, 2007
DRAWN BY: PJS
DESIGNED BY: JRD
CHECKED BY: BLS