
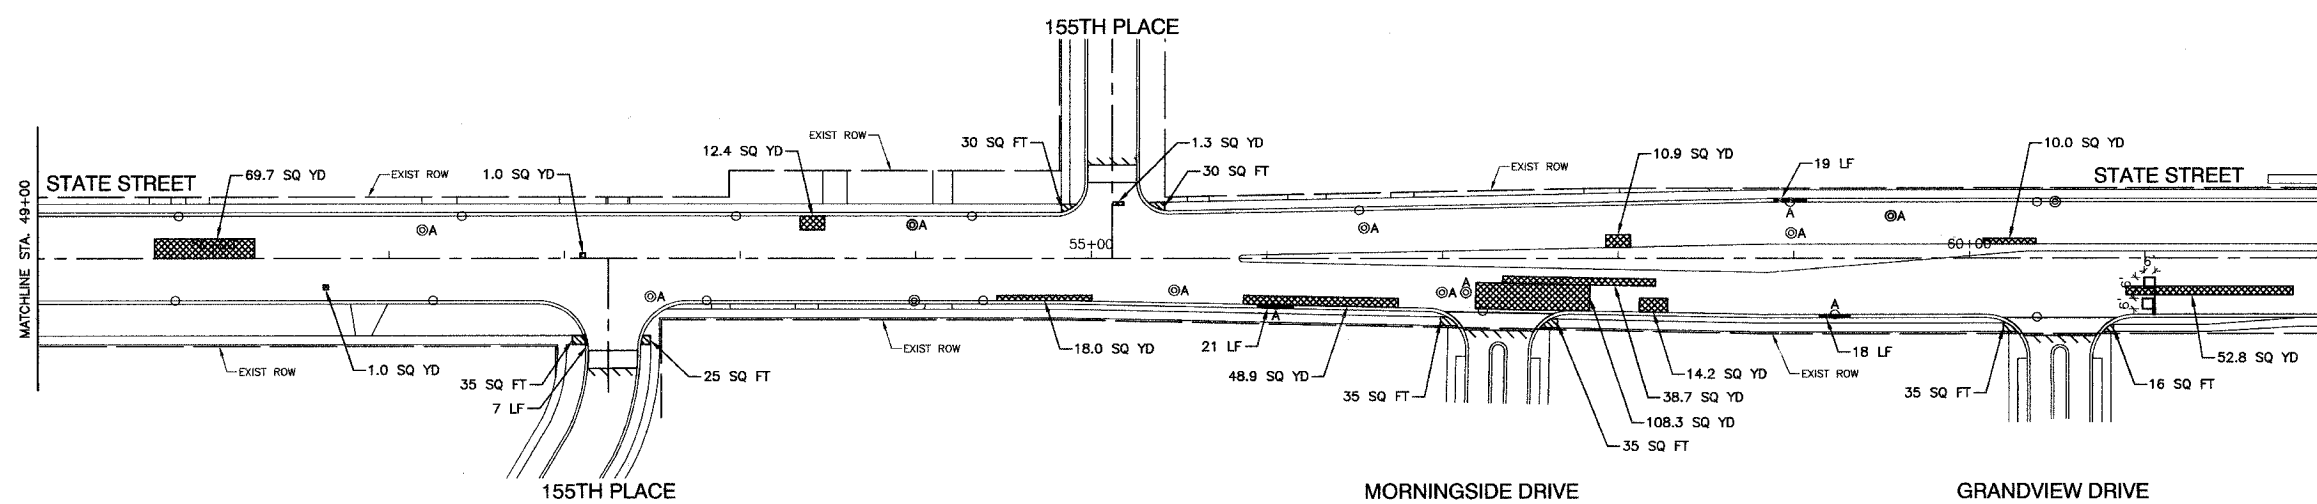


SECTION 15, TOWNSHIP 36, RANGE 14
 SECTION 16, TOWNSHIP 36, RANGE 14
 SECTION 9, TOWNSHIP 36, RANGE 14
 SECTION 10, TOWNSHIP 36, RANGE 14

F. A. D. NO.	SECTION	COUNTY	TOTAL SHEETS	SHEET NO.
2906	07-0084-00-RS	COOK	016	005
STA. 36+00		TO STA. 62+00		
FED. ROAD DIST. NO.	ALINDS	FED. RD PROJECT		

CONTRACT #83941

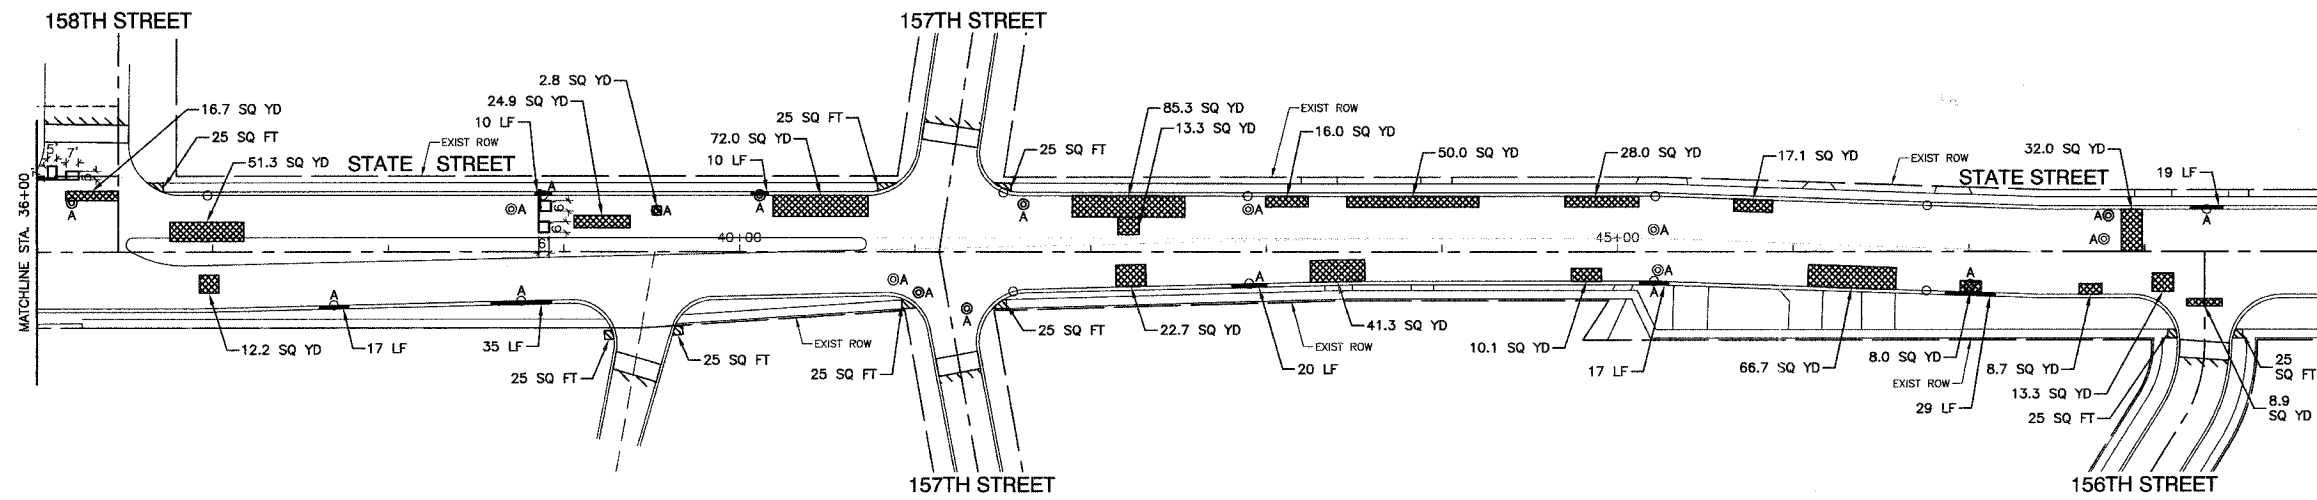

LEGEND

- BITUMINOUS PAVEMENT REPAIR
- CONCRETE SIDEWALK REMOVAL AND REPLACEMENT
- CURB REMOVAL
- CONCRETE SIDEWALK REMOVAL AND REPLACEMENT
- 10' BUTT JOINT (UNLESS OTHERWISE INDICATED)
- STRUCTURE TO BE ADJUSTED
- DETECTOR LOOP

REVISIONS	
NAME	DATE

ILLINOIS DEPARTMENT OF TRANSPORTATION

STATE STREET
 STREET RESURFACING
 PAVEMENT PLAN

SCALE: VERT. NA
 HORIZ. 1"=50'
 DATE 04-11-07

DRAWN BY PS/RG
 CHECKED BY PKB

ROBINSON ENGINEERING, LTD.
 1700 SOUTH PARK AVENUE, SOUTH HAVEN, ILLINOIS 62424
 (708) 881-8700 FAX (708) 881-3828
 ILLINOIS DESIGN FIRM REGISTRATION NO. 154001128

06186-PLAN-01