



F.A.U. RTE.	SECTION	COUNTY	TOTAL SHEETS	SHEET NO.
2770	06-00100-00-RS	COOK	26	7
STA. 119+00		TO STA. 125+00		
FED. ROAD DIST. NO. 1	ILLINOIS	FED. AID PROJECT		
CONTRACT NO. 83953				

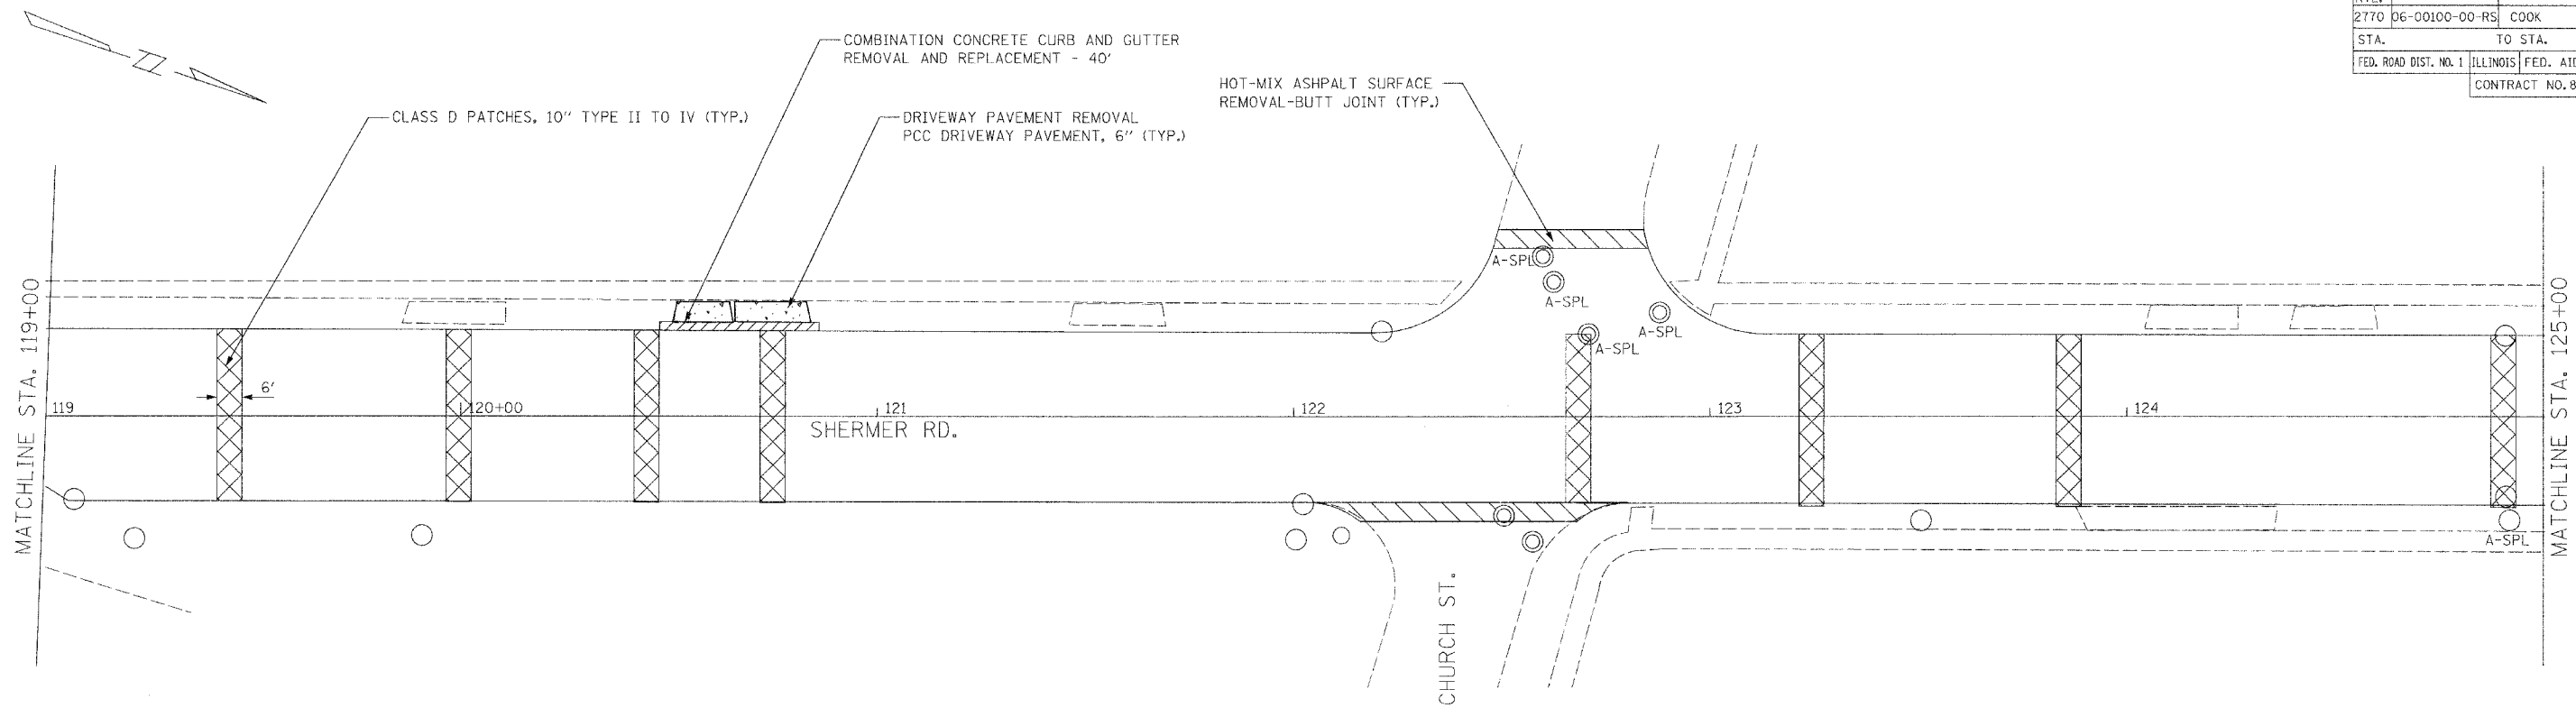

A STRUCTURE ADJUSTMENT
A-SPL FRAME AND LIDS TO BE ADJUSTED, SPECIAL
R STRUCTURE RECONSTRUCTION

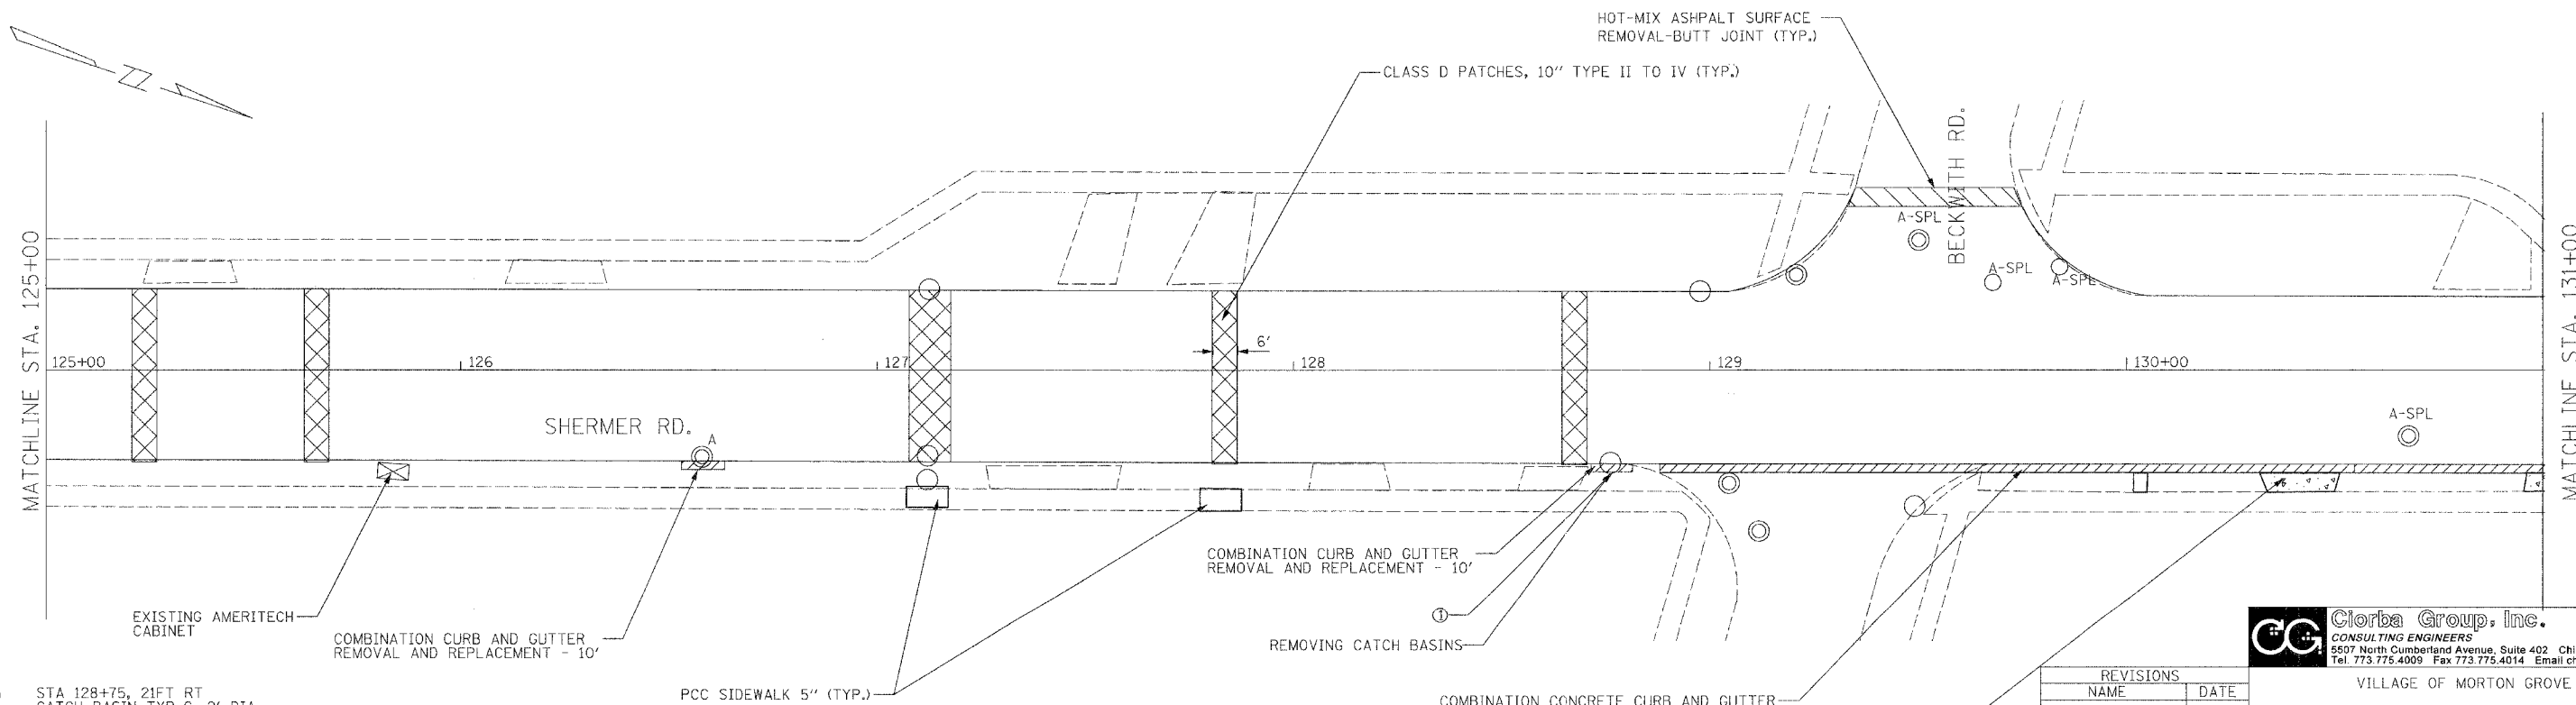

① STA 128+75, 21FT RT CATCH BASIN TYP-C, 2' DIA.
A STRUCTURE ADJUSTMENT
A-SPL FRAME AND LIDS TO BE ADJUSTED, SPECIAL
R STRUCTURE RECONSTRUCTION

REVISIONS	
NAME	DATE

CG Ciorba Group, Inc.
CONSULTING ENGINEERS
5507 North Cumberland Avenue, Suite 402 Chicago, Illinois 60656
Tel. 773.775.4009 Fax 773.775.4014 Email ciorba@ciorba.com

VILLAGE OF MORTON GROVE
SHERMER ROAD
PROPOSED PLAN
STA. 119+00 TO STA. 131+00

SCALE: 1"=20'
DATE: MAY, 2007
DRAWN BY: CLG
CHECKED BY: MRJ

DATE: 5/24/2007
FILENAME: N:\PROJ\0635\Design\ProposedPlan\0635plan203.dgn