
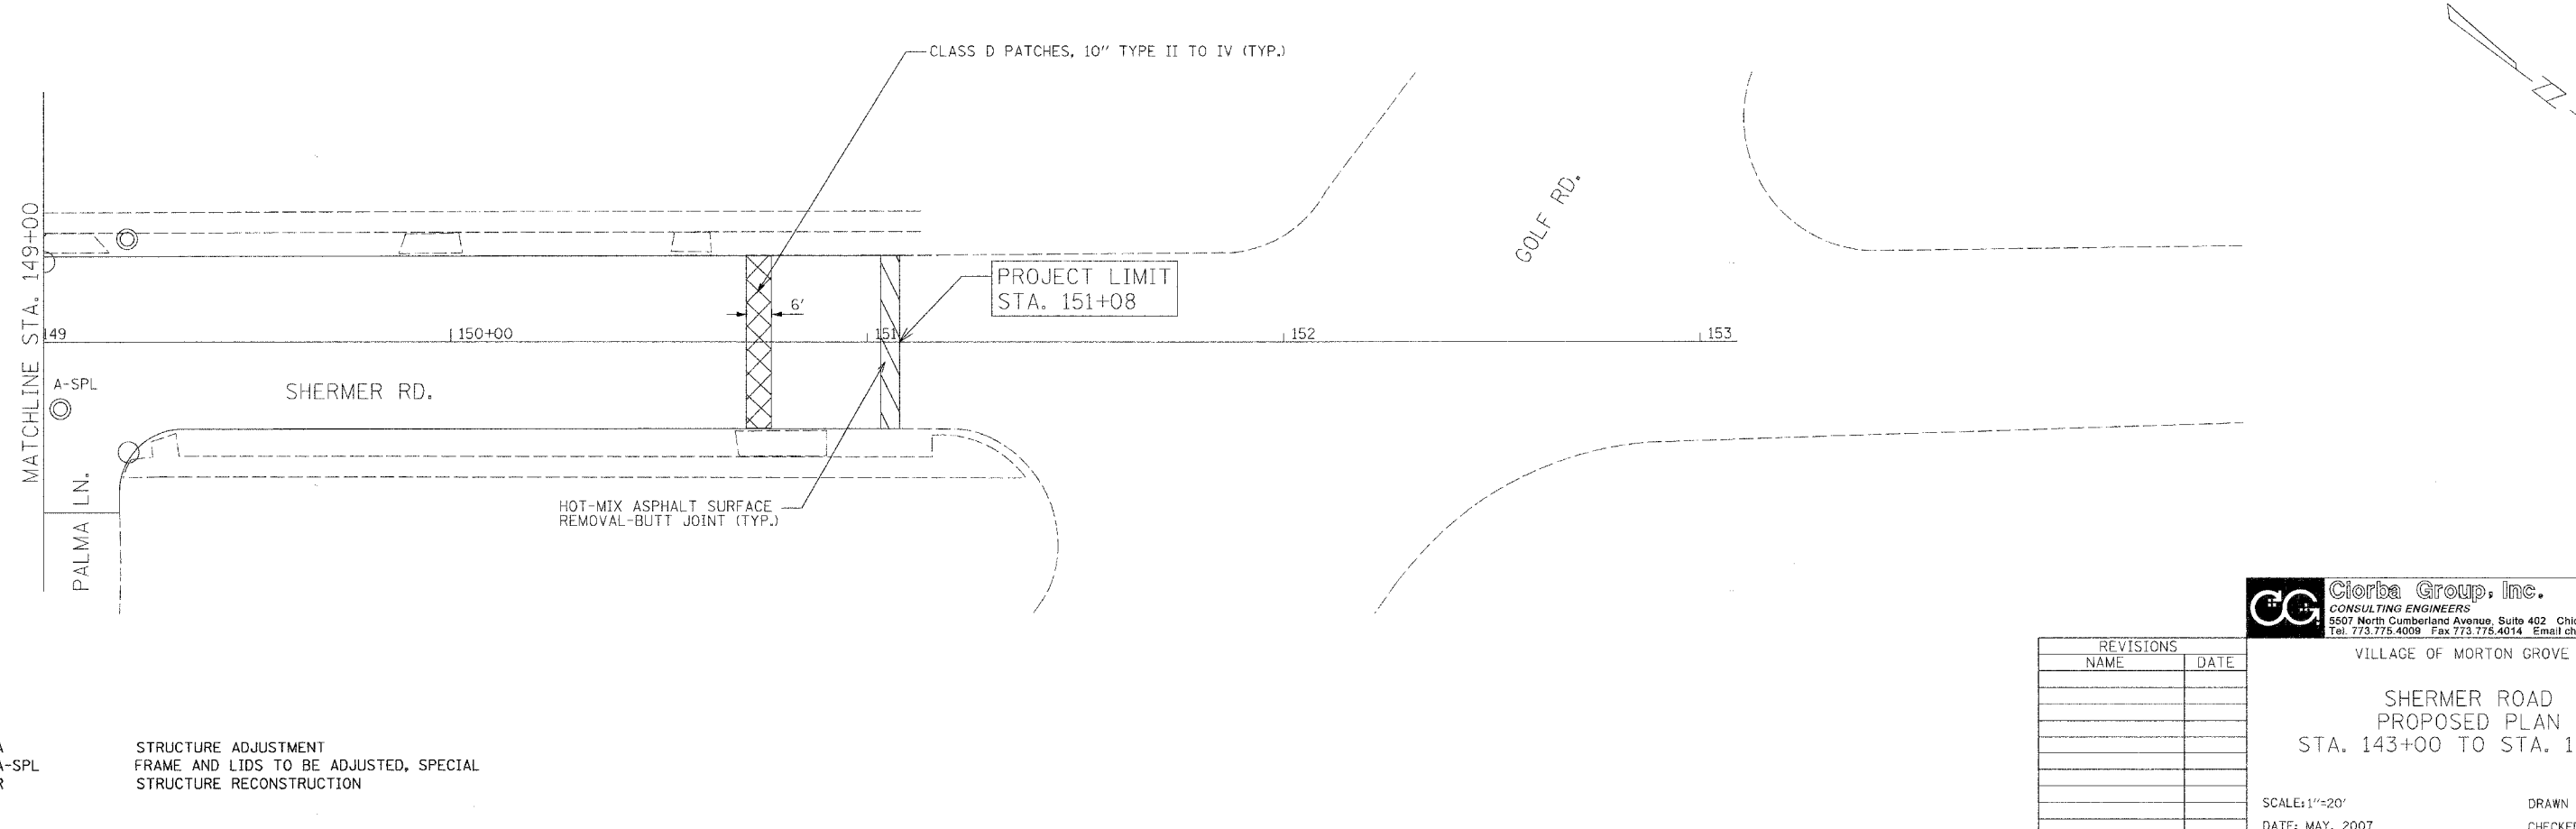


F.A.U. RTE.	SECTION	COUNTY	TOTAL SHEETS	SHEET NO.
2770	D6-00100-00-RS	COOK	26	9
STA.	TO STA.			
FED. ROAD DIST. NO. 1	ILLINOIS	FED. AID PROJECT		
CONTRACT NO. 83953				

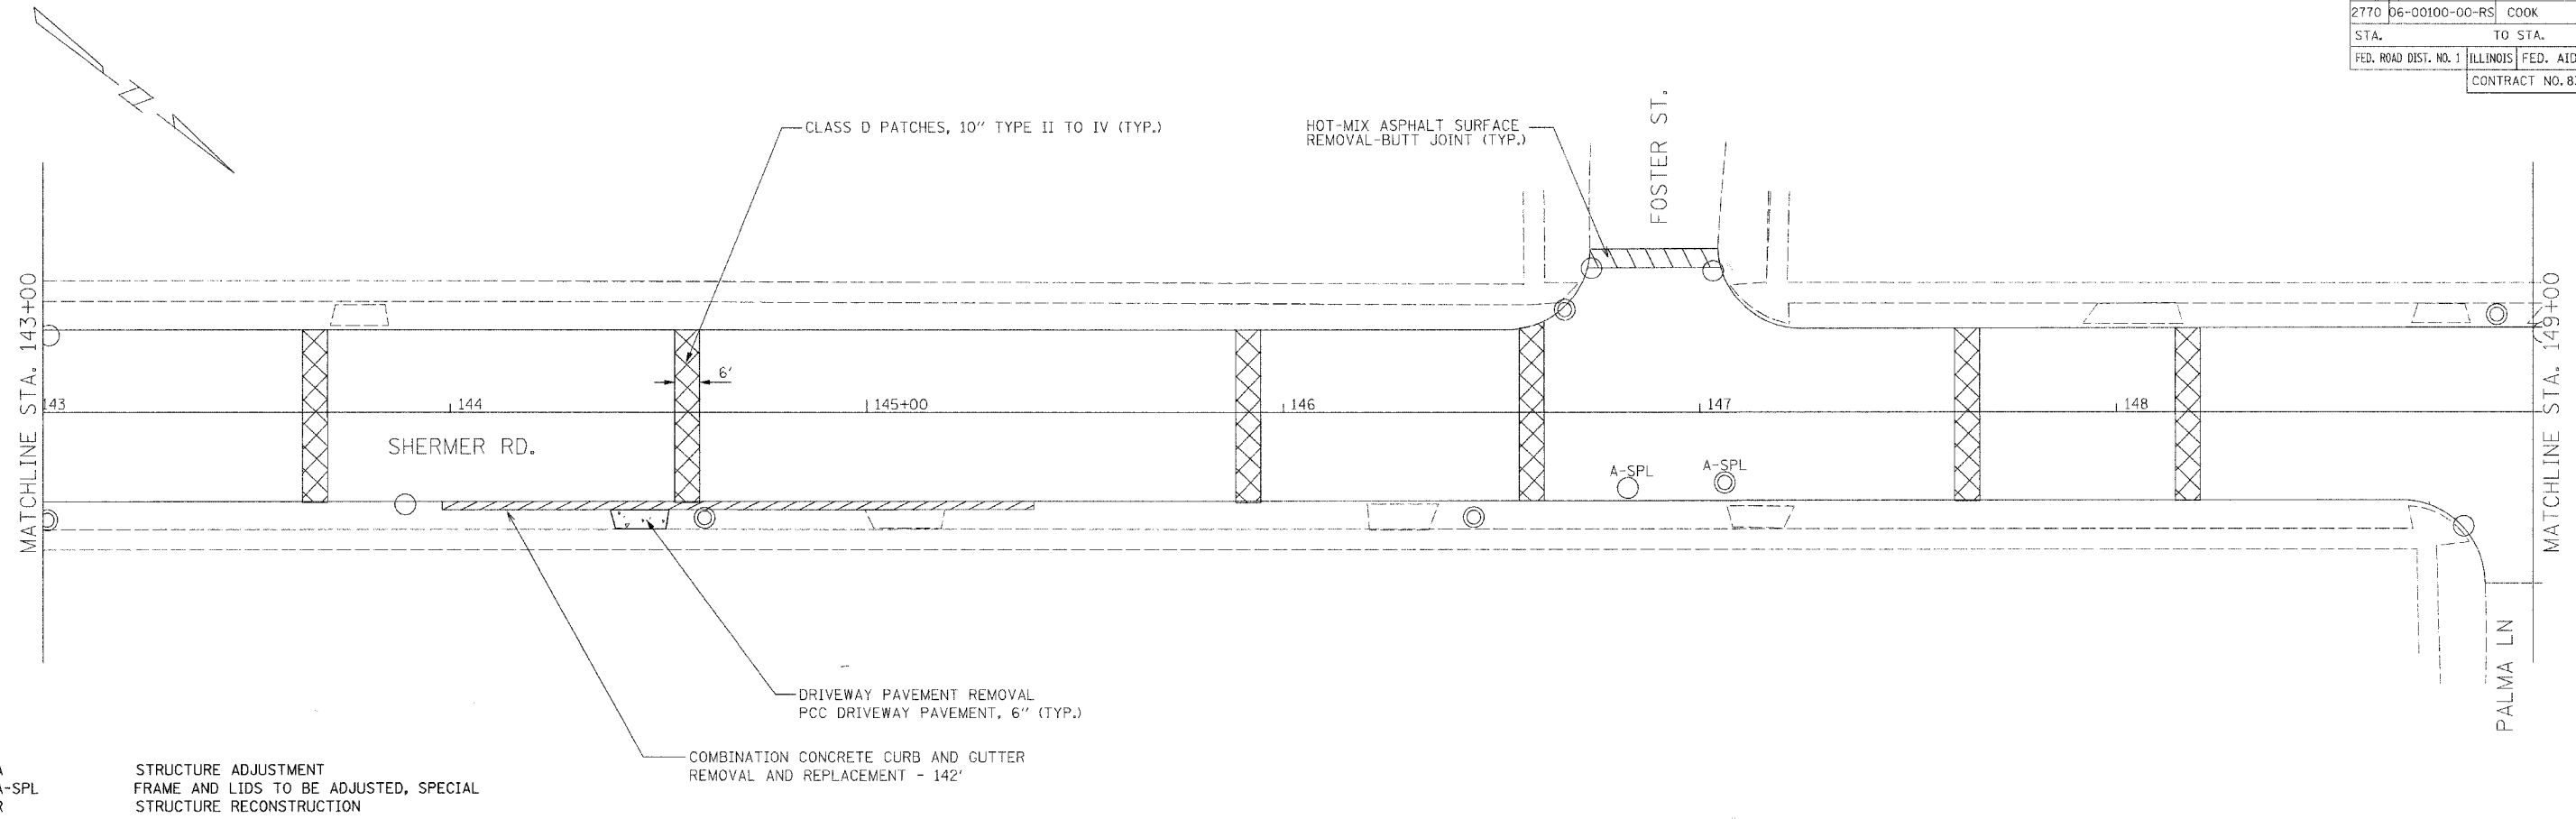

DATE: 6/24/2007
FILENAME: N:\PROJ\8395\Design\ProposedPlan\603plan205.dgn

REVISIONS	
NAME	DATE

CG Ciorba Group, Inc.
CONSULTING ENGINEERS
5507 North Cumberland Avenue, Suite 402 Chicago, Illinois 60656
Tel. 773.775.4009 Fax 773.775.4014 Email chicago@ciorba.com

VILLAGE OF MORTON GROVE

SHERMER ROAD
PROPOSED PLAN
STA. 143+00 TO STA. 151+08

SCALE: 1"=20'
DATE: MAY, 2007

DRAWN BY:
CHECKED BY: MRJ