
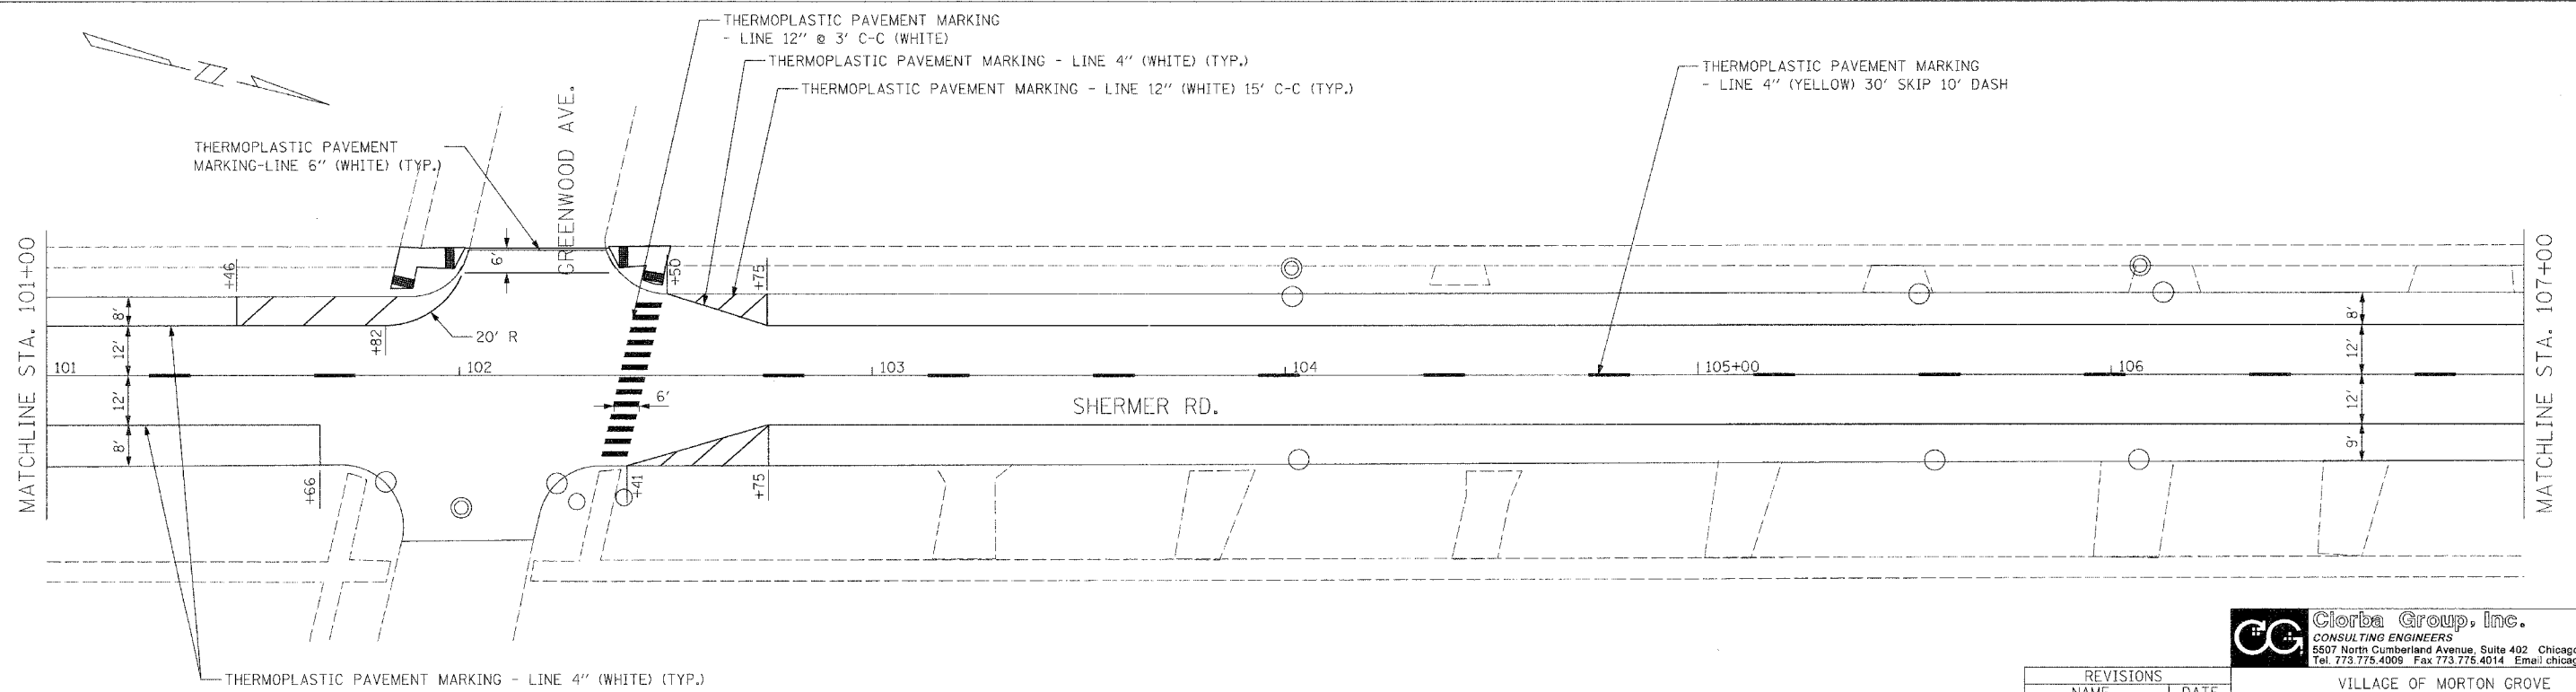


F.A.U. RTE.	SECTION	COUNTY	TOTAL SHEETS	SHEET NO.
2770	06-00100-00-RS	COOK	26	10
STA.		TO STA.		
FED. ROAD DIST. NO. 1		ILLINOIS FED. AID PROJECT		
CONTRACT NO. 83953				

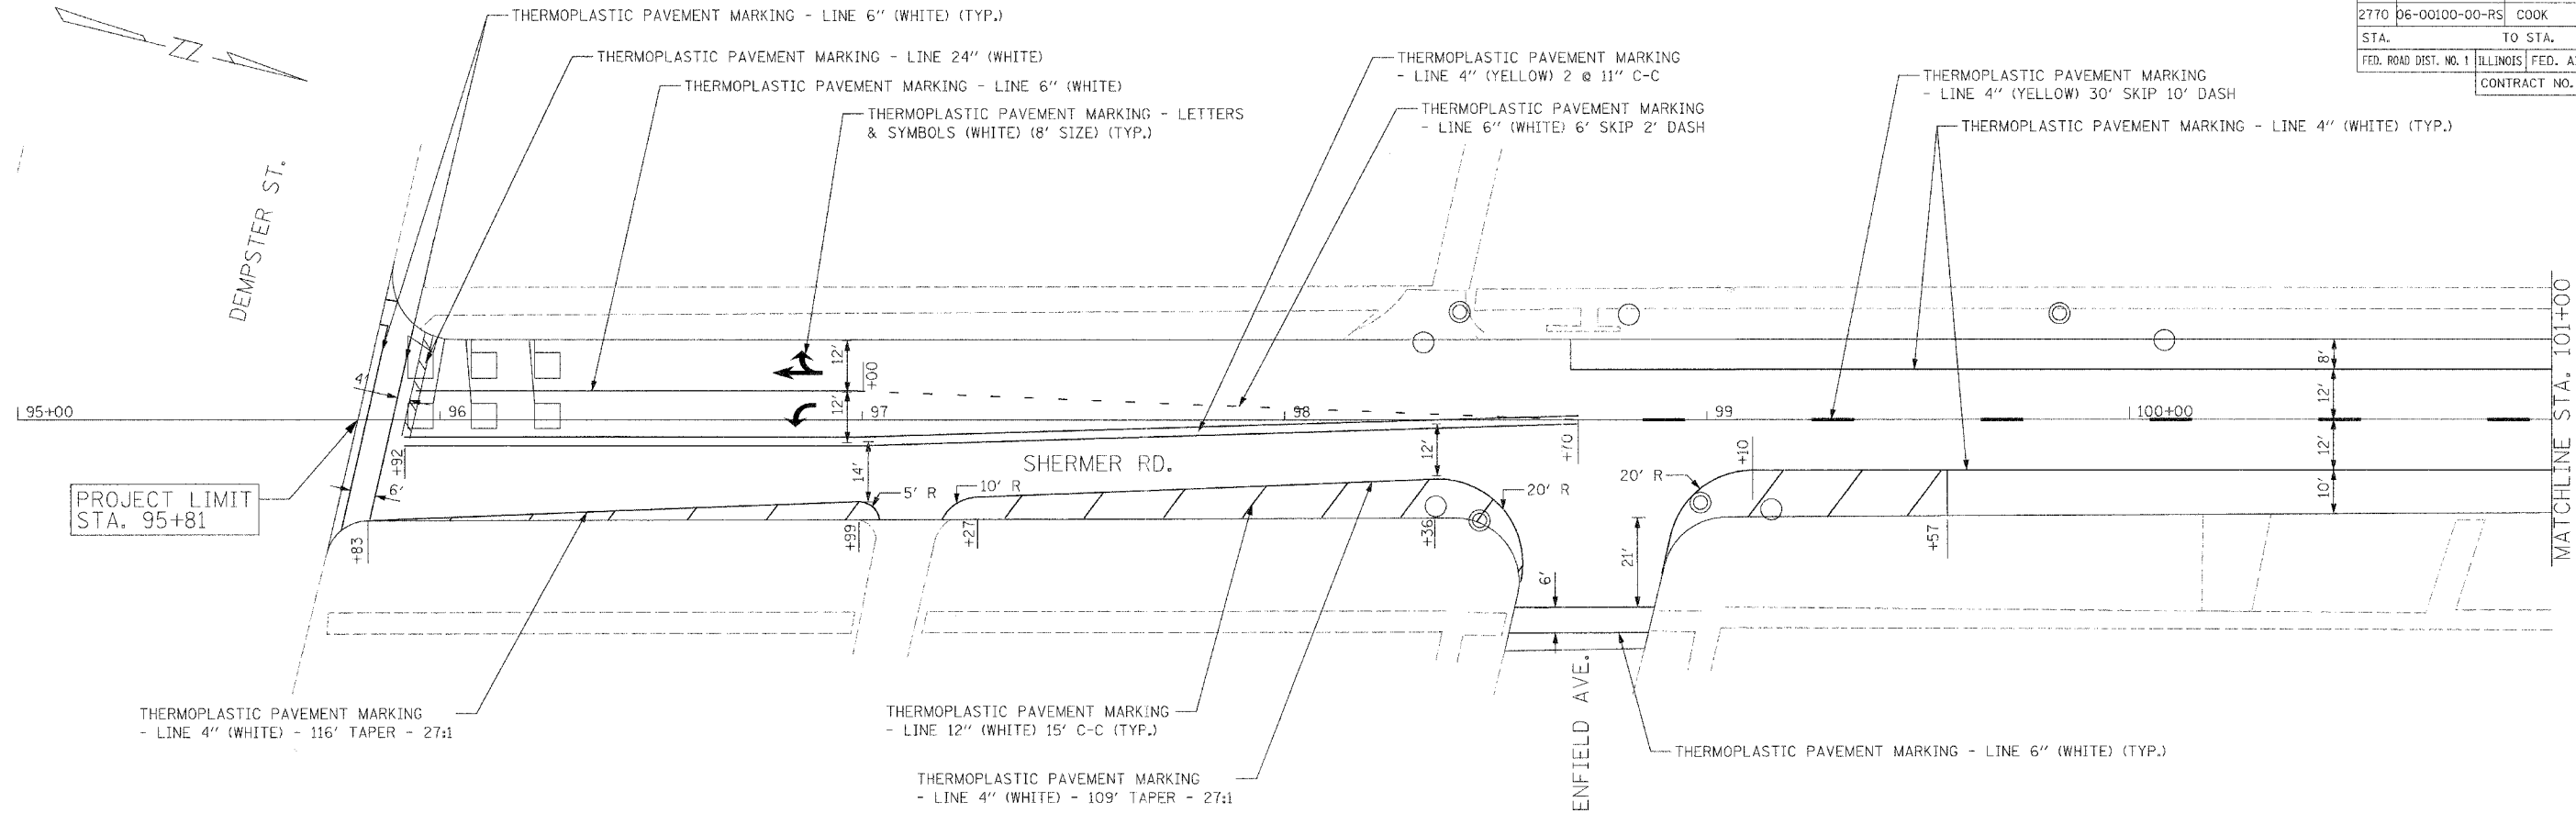

REVISIONS	
NAME	DATE

**Clorba Group, Inc.**  
 CONSULTING ENGINEERS  
 5507 North Cumberland Avenue, Suite 402 Chicago, Illinois 60656  
 Tel. 773.775.4009 Fax 773.775.4014 Email: chicago@clorba.com

VILLAGE OF MORTON GROVE  
 SHERMER ROAD  
 PAVEMENT MARKING PLAN  
 STA. 95+81 TO STA. 107+00

SCALE: 1"=20'  
 DATE: MAY, 2007  
 DRAWN BY: CLG  
 CHECKED BY: MRJ

DATE: 5/10/07  
 FILENAME: R:\PROJECTS\2770\2770-06-00100-00-RS\2770-06-00100-00-RS-10.dwg