
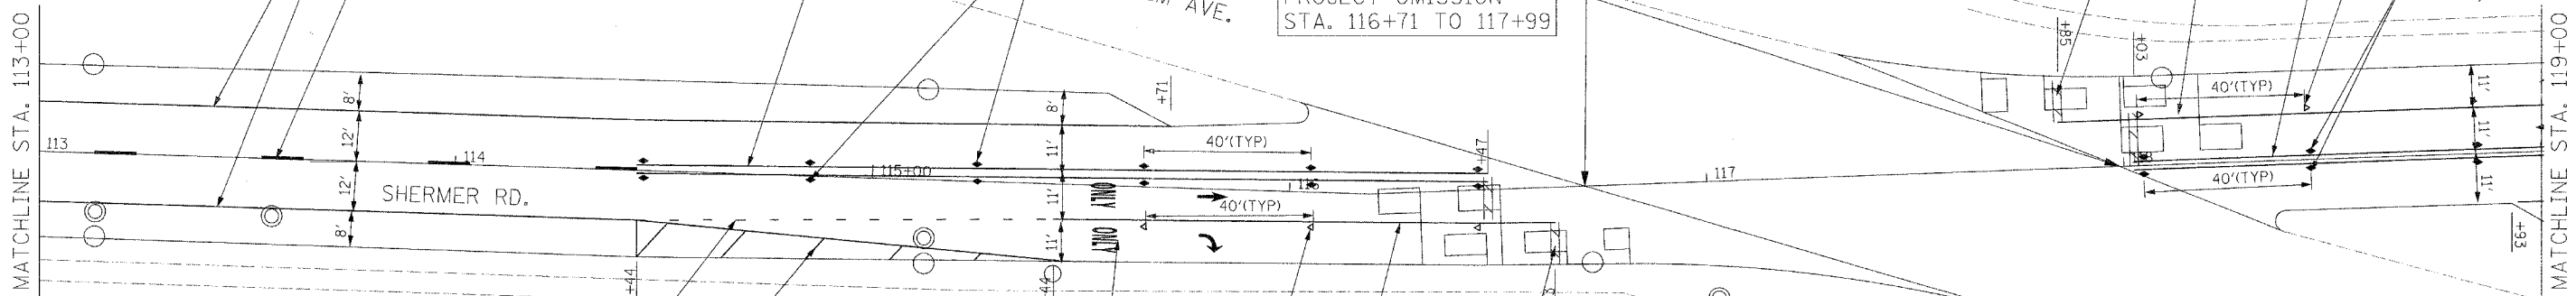
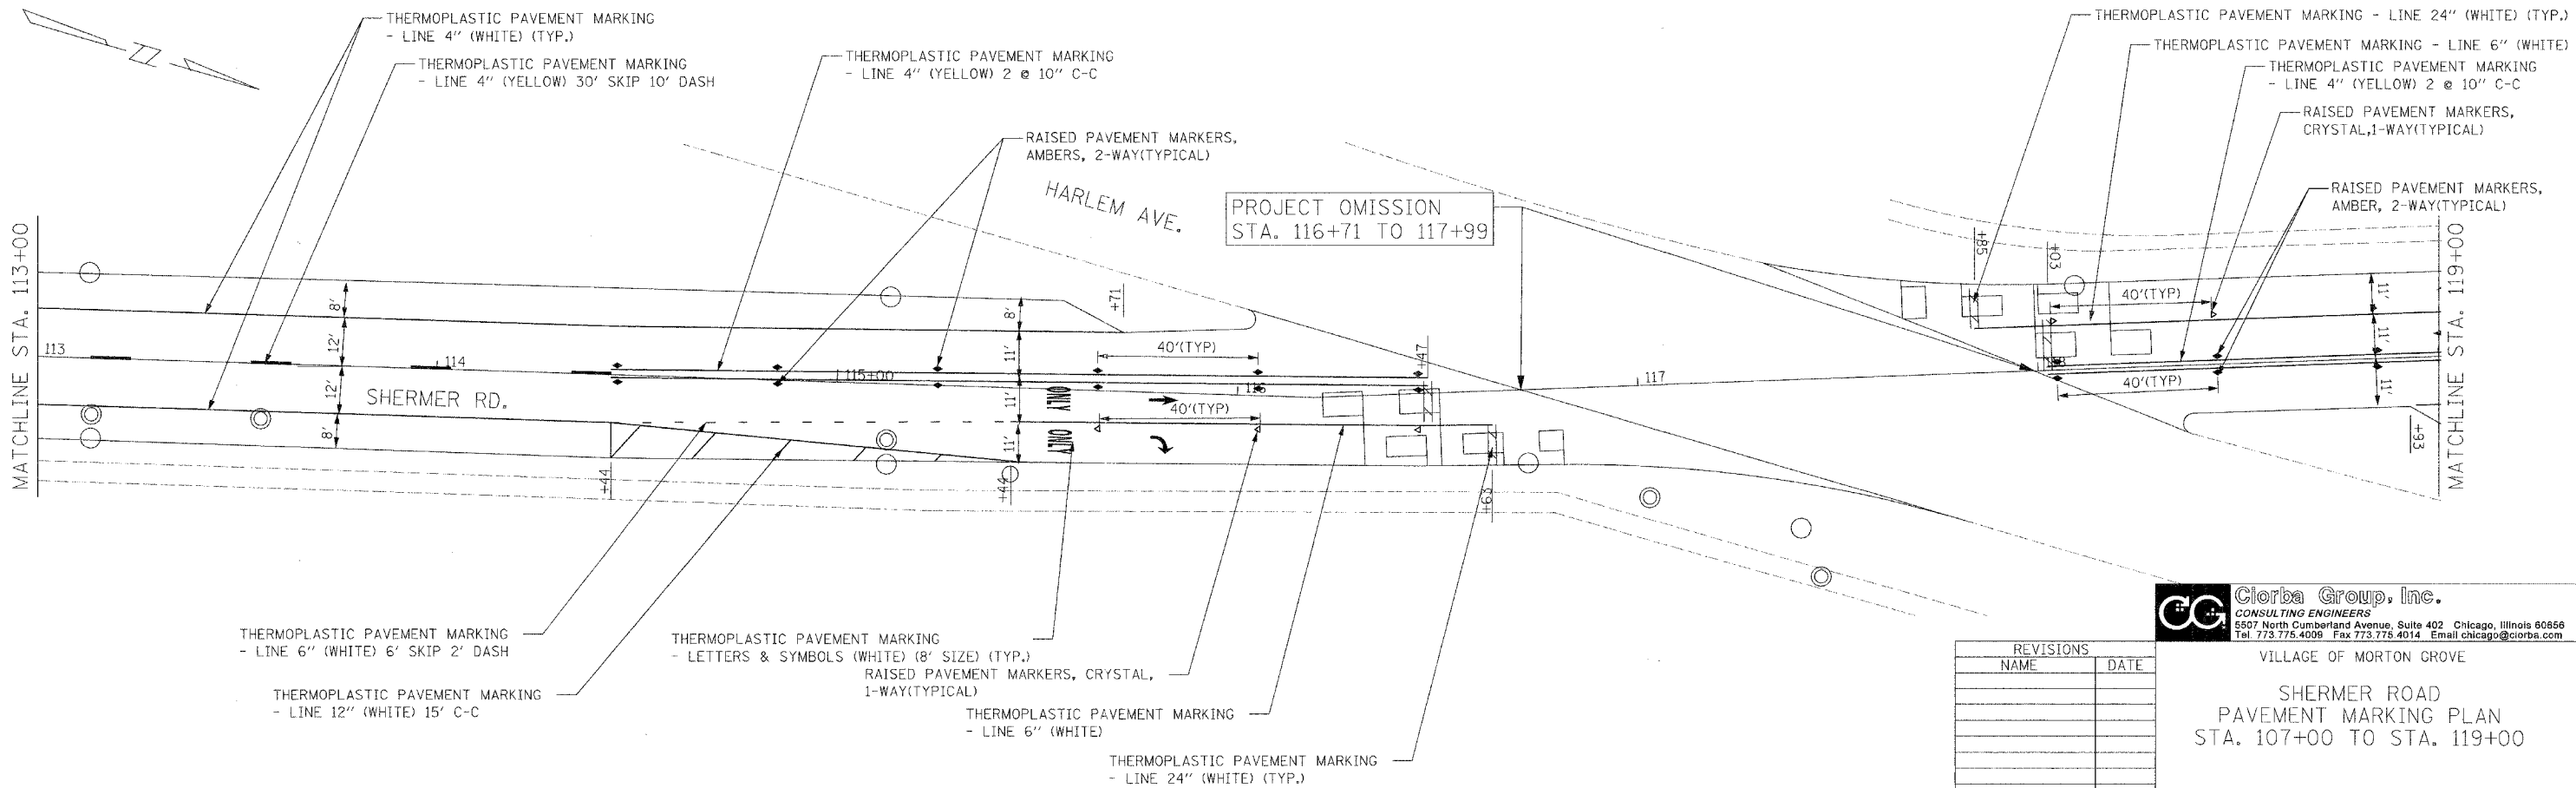


F.A.U. RTE.	SECTION	COUNTY	TOTAL SHEETS	SHEET NO.
2770	06-00100-00-RS	COOK	26	11
STA.	TO STA.			
FED. ROAD DIST. NO. 1	ILLINOIS	FED. AID PROJECT		
CONTRACT NO. 83953				

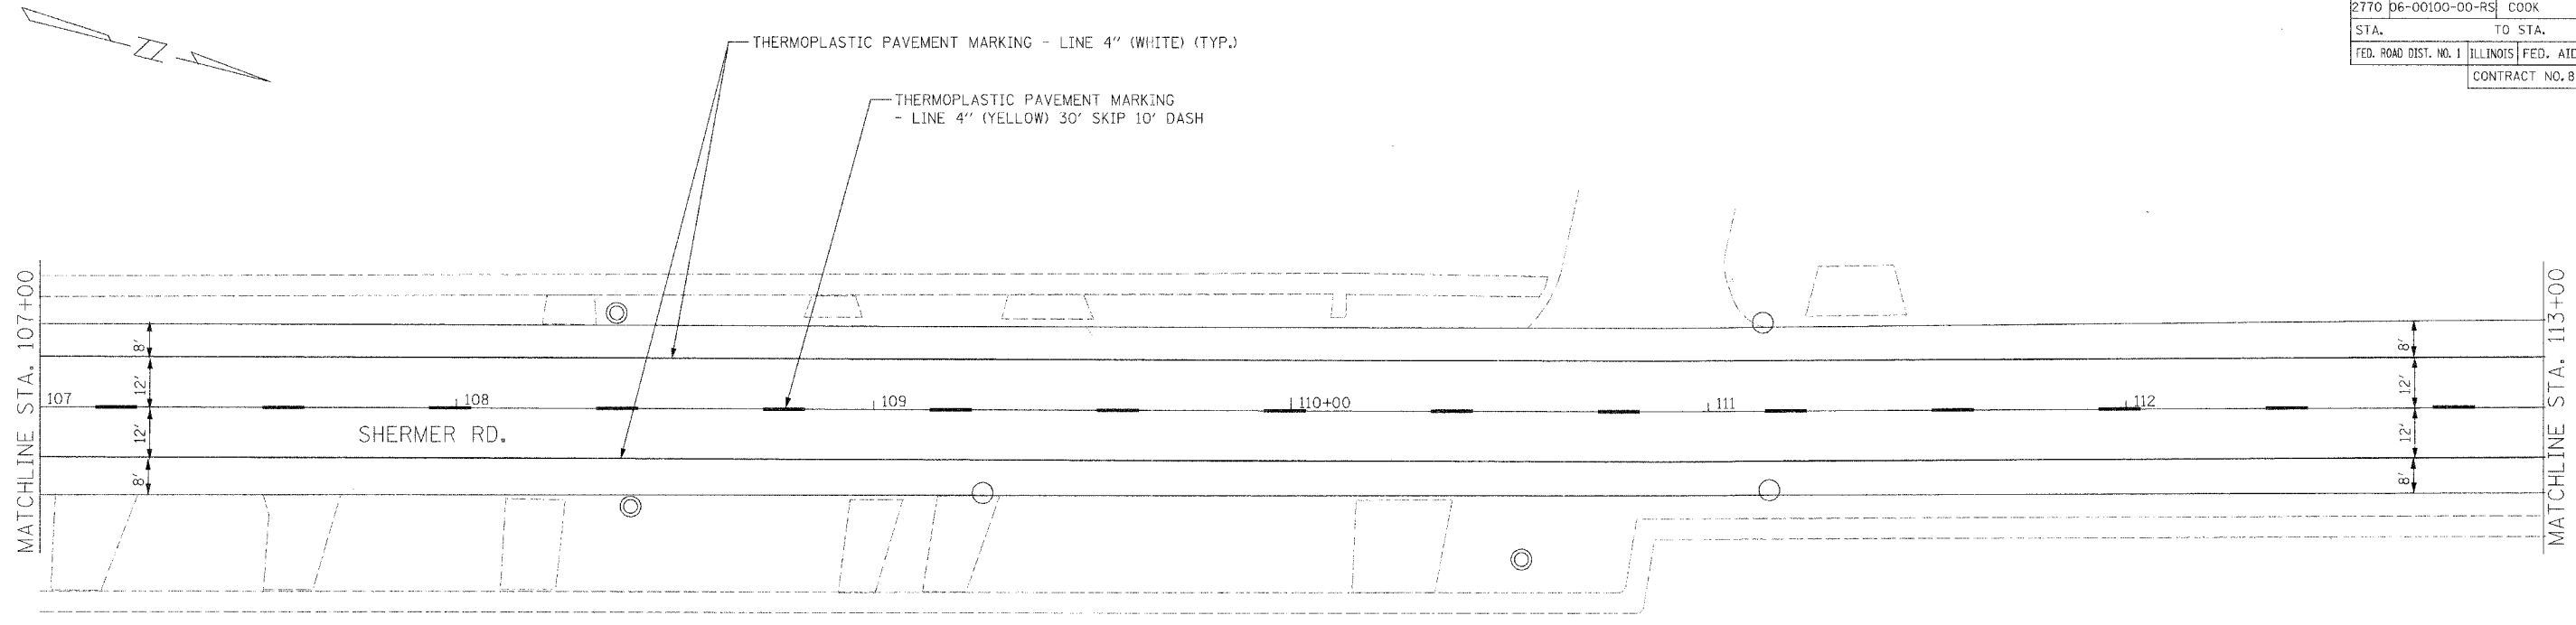

- THERMOPLASTIC PAVEMENT MARKING - LINE 6" (WHITE) 6' SKIP 2' DASH
- THERMOPLASTIC PAVEMENT MARKING - LINE 12" (WHITE) 15' C-C
- THERMOPLASTIC PAVEMENT MARKING - LINE 4" (WHITE) (TYP.)
- THERMOPLASTIC PAVEMENT MARKING - LINE 4" (YELLOW) 30' SKIP 10' DASH
- THERMOPLASTIC PAVEMENT MARKING - LINE 4" (YELLOW) 2 @ 10" C-C
- RAISED PAVEMENT MARKERS, AMBERS, 2-WAY(TYPICAL)
- RAISED PAVEMENT MARKERS, CRYSTAL, 1-WAY(TYPICAL)
- THERMOPLASTIC PAVEMENT MARKING - LINE 6" (WHITE)
- THERMOPLASTIC PAVEMENT MARKING - LINE 24" (WHITE) (TYP.)
- THERMOPLASTIC PAVEMENT MARKING - LINE 4" (WHITE) (TYP.)
- THERMOPLASTIC PAVEMENT MARKING - LINE 6" (WHITE) (TYP.)
- THERMOPLASTIC PAVEMENT MARKING - LINE 4" (YELLOW) 30' SKIP 10' DASH
- THERMOPLASTIC PAVEMENT MARKING - LINE 4" (YELLOW) 2 @ 10" C-C
- RAISED PAVEMENT MARKERS, CRYSTAL, 1-WAY(TYPICAL)
- RAISED PAVEMENT MARKERS, AMBER, 2-WAY(TYPICAL)
- RAISED PAVEMENT MARKERS, CRYSTAL, 1-WAY(TYPICAL)
- RAISED PAVEMENT MARKERS, AMBER, 2-WAY(TYPICAL)
- THERMOPLASTIC PAVEMENT MARKING - LINE 24" (WHITE) (TYP.)
- THERMOPLASTIC PAVEMENT MARKING - LINE 6" (WHITE) (TYP.)
- THERMOPLASTIC PAVEMENT MARKING - LINE 4" (YELLOW) 2 @ 10" C-C
- THERMOPLASTIC PAVEMENT MARKING - LINE 4" (WHITE) (TYP.)
- THERMOPLASTIC PAVEMENT MARKING - LINE 6" (WHITE) (TYP.)
- THERMOPLASTIC PAVEMENT MARKING - LINE 24" (WHITE) (TYP.)

REVISIONS	
NAME	DATE

Giorba Group, Inc.
CONSULTING ENGINEERS
5507 North Cumberland Avenue, Suite 402 Chicago, Illinois 60656
Tel. 773.775.4099 Fax 773.775.4014 Email chicago@giorba.com

VILLAGE OF MORTON GROVE
**SHERMER ROAD
PAVEMENT MARKING PLAN
STA. 107+00 TO STA. 119+00**

SCALE: 1"=20'
DATE: MAY, 2007
DRAWN BY: CLG
CHECKED BY: MRJ

DATE: 05/04/07
DRAWN BY: CLG
CHECKED BY: MRJ