
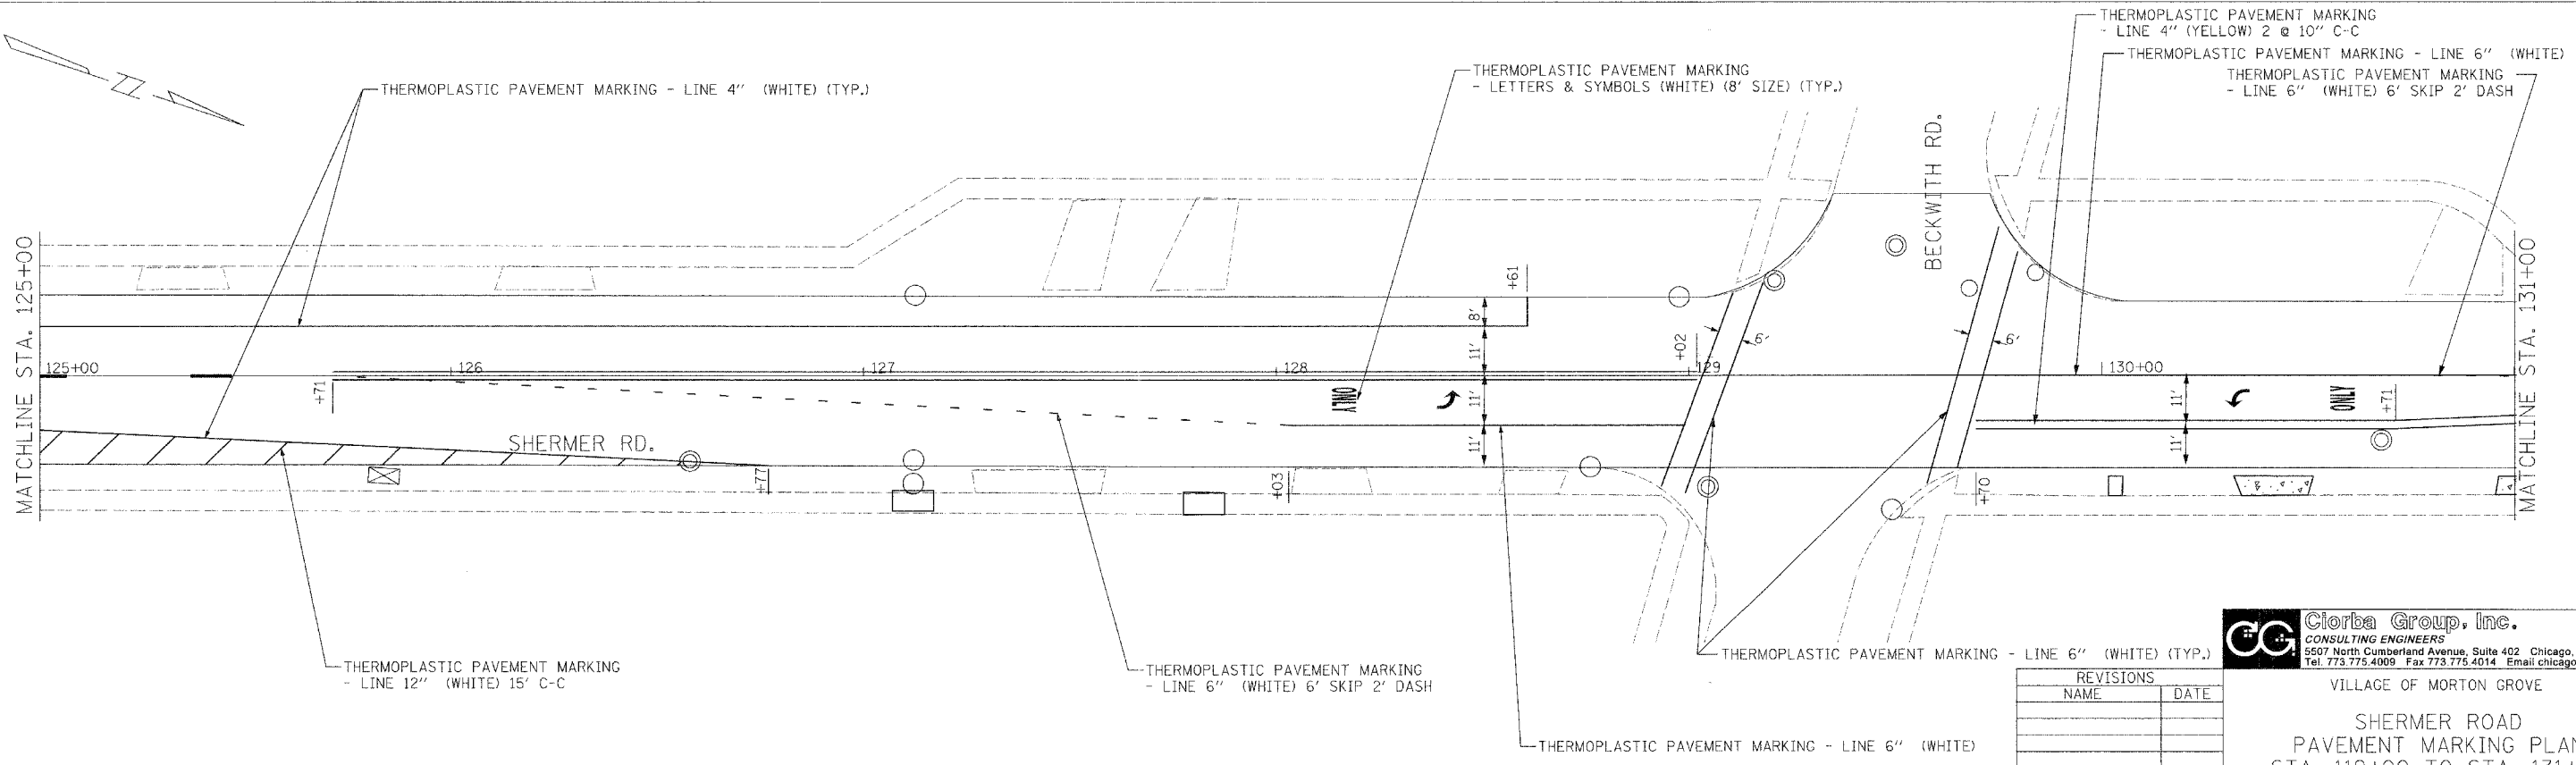


F.A.U. RTE.	SECTION	COUNTY	TOTAL SHEETS	SHEET NO.
2770	06-00100-00-RS	COOK	26	12
STA.	TO STA.			
FED. ROAD DIST. NO. 1	ILLINOIS	FED. AID PROJECT		
CONTRACT NO. 83953				

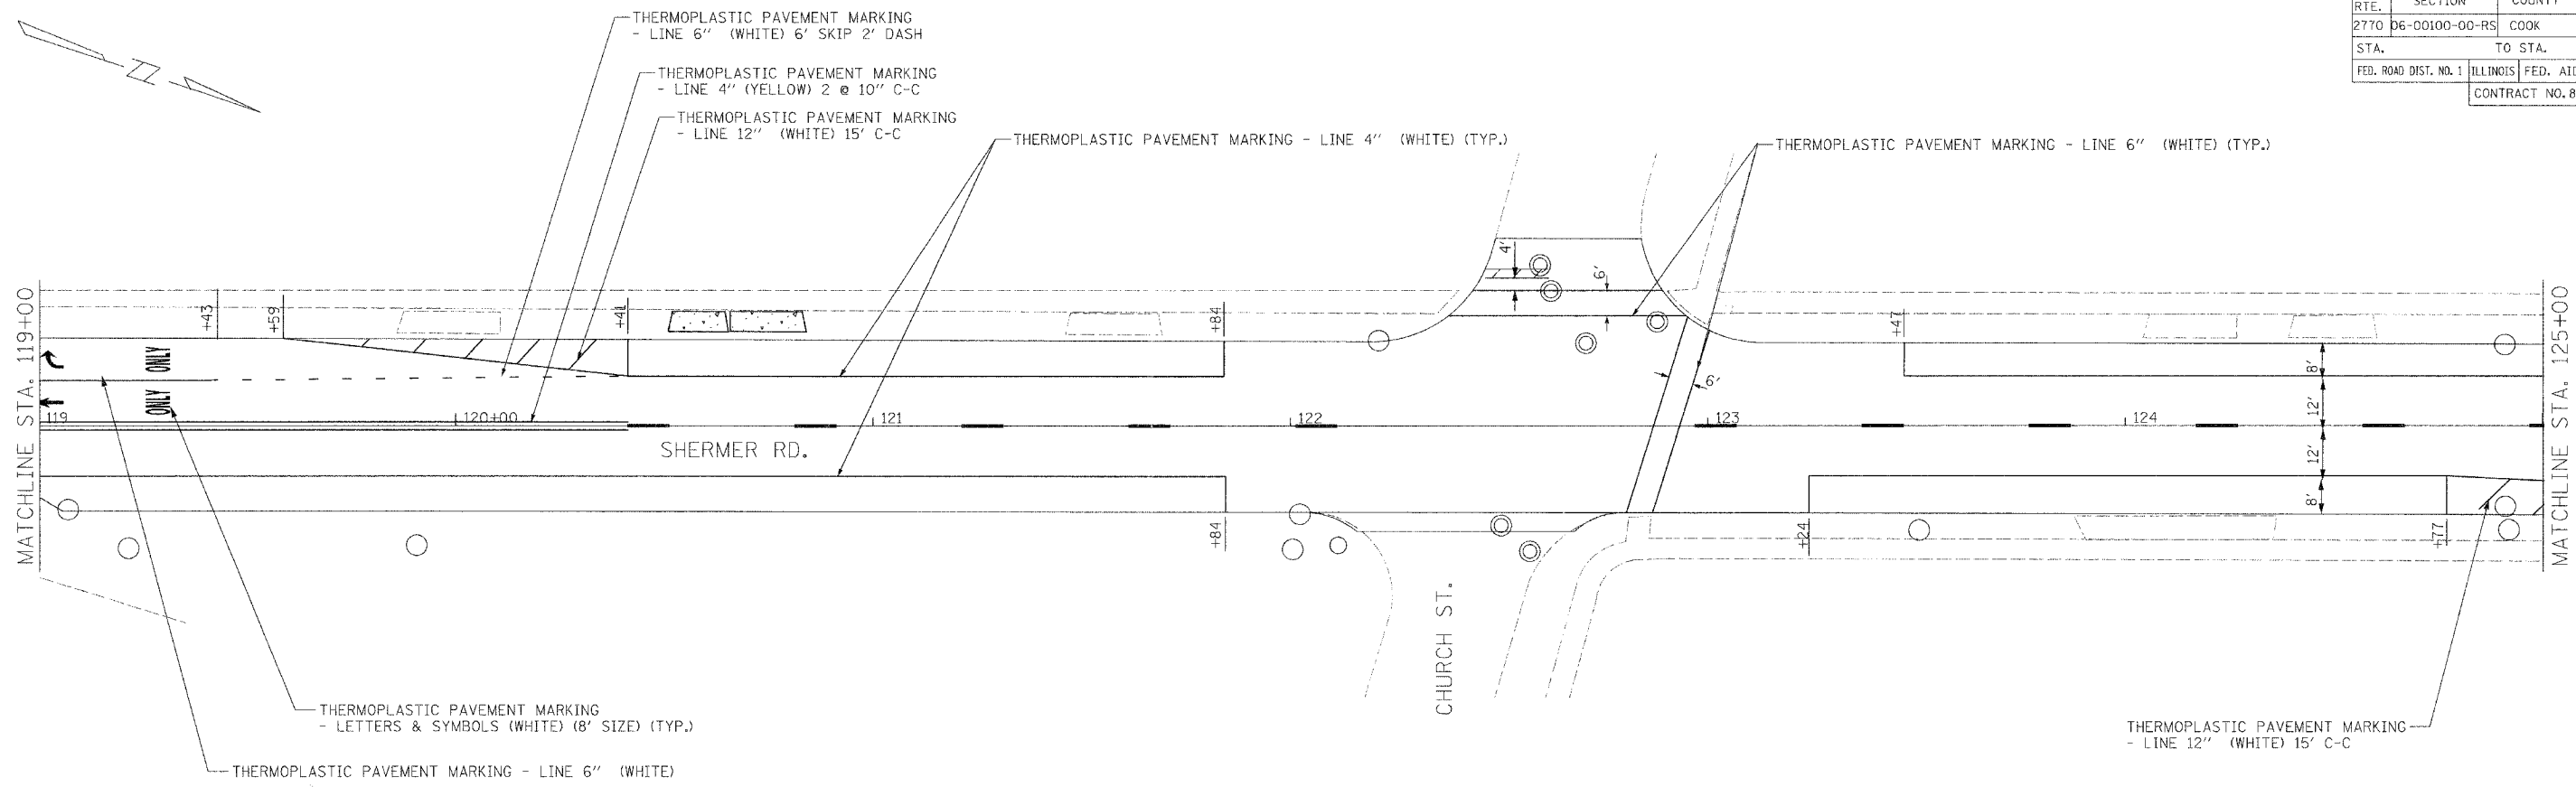

REVISIONS	
NAME	DATE

CG Ciorba Group, Inc.
CONSULTING ENGINEERS
5507 North Cumberland Avenue, Suite 402 Chicago, Illinois 60656
Tel. 773.775.4009 Fax 773.775.4014 Email chicago@ciorba.com

VILLAGE OF MORTON GROVE
**SHERMER ROAD
PAVEMENT MARKING PLAN
STA. 119+00 TO STA. 131+00**

SCALE: 1"=20'
DATE: MAY, 2007
DRAWN BY: CLG
CHECKED BY: MRJ

DATE: 05/14/07
FILENAME: MORTON_GROVE_SHERMER_PAVEMENT_MARKING_PLAN.dwg