
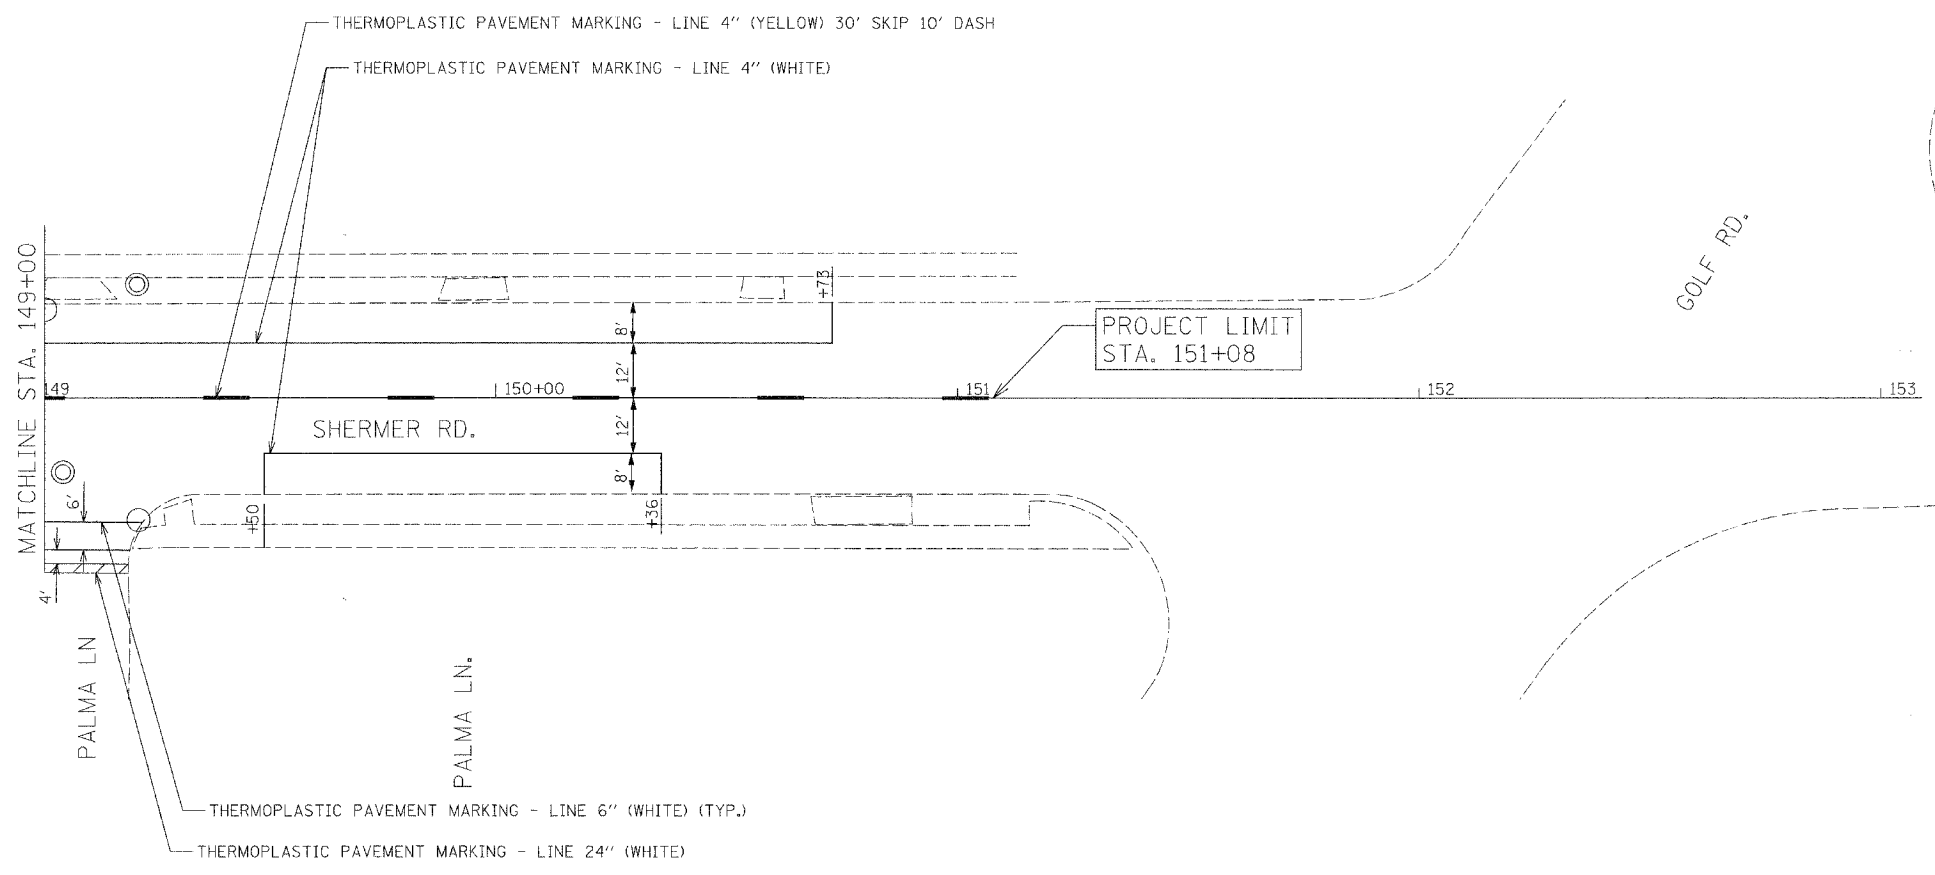


F.A.U. RTE.	SECTION	COUNTY	TOTAL SHEETS	SHEET NO.
2770	D6-00100-00-RS	COOK	26	14
STA.	TO STA.			
FED. ROAD DIST. NO. 1	ILLINOIS	FED. AID PROJECT		
CONTRACT NO. 83953				

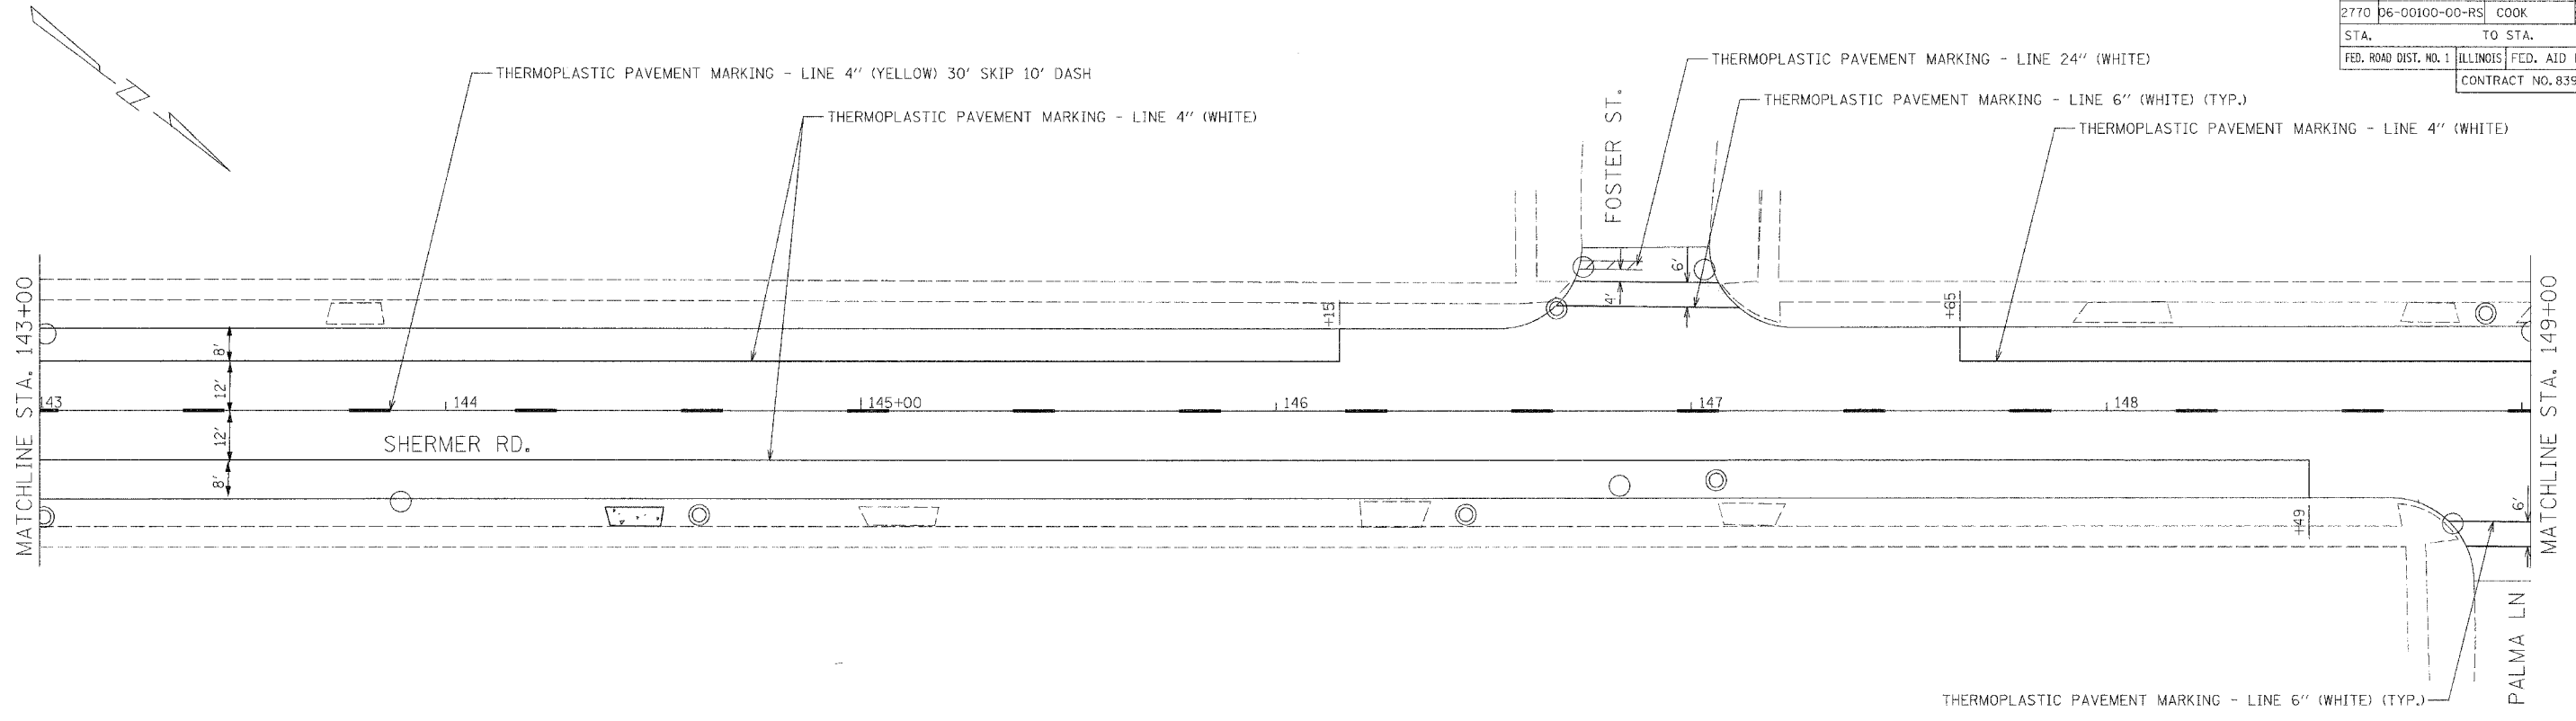

REVISIONS	
NAME	DATE

**CG** Ciorba Group, Inc.  
CONSULTING ENGINEERS  
5507 North Cumberland Avenue, Suite 402 Chicago, Illinois 60656  
Tel. 773.775.4009 Fax 773.775.4014 Email: chicago@ciorba.com

VILLAGE OF MORTON GROVE  
**SHERMER ROAD  
PAVEMENT MARKING PLAN  
STA. 143+00 TO STA. 151+08**

SCALE: 1"=20'  
DATE: MAY, 2007  
DRAWN BY: CLG  
CHECKED BY: MRJ