


CONTRACT NO.				
F.A. RITE.	SECTION	COUNTY	TOTAL SHEETS	SHEET NO.
2770	*	COOK	26	21
STA.	TO STA.			
FED. ROAD DIST. NO. 1 ILLINOIS FED. AID PROJECT				

CONTRACT NO: 83953
* SECTION NO:06-00100-00-RS

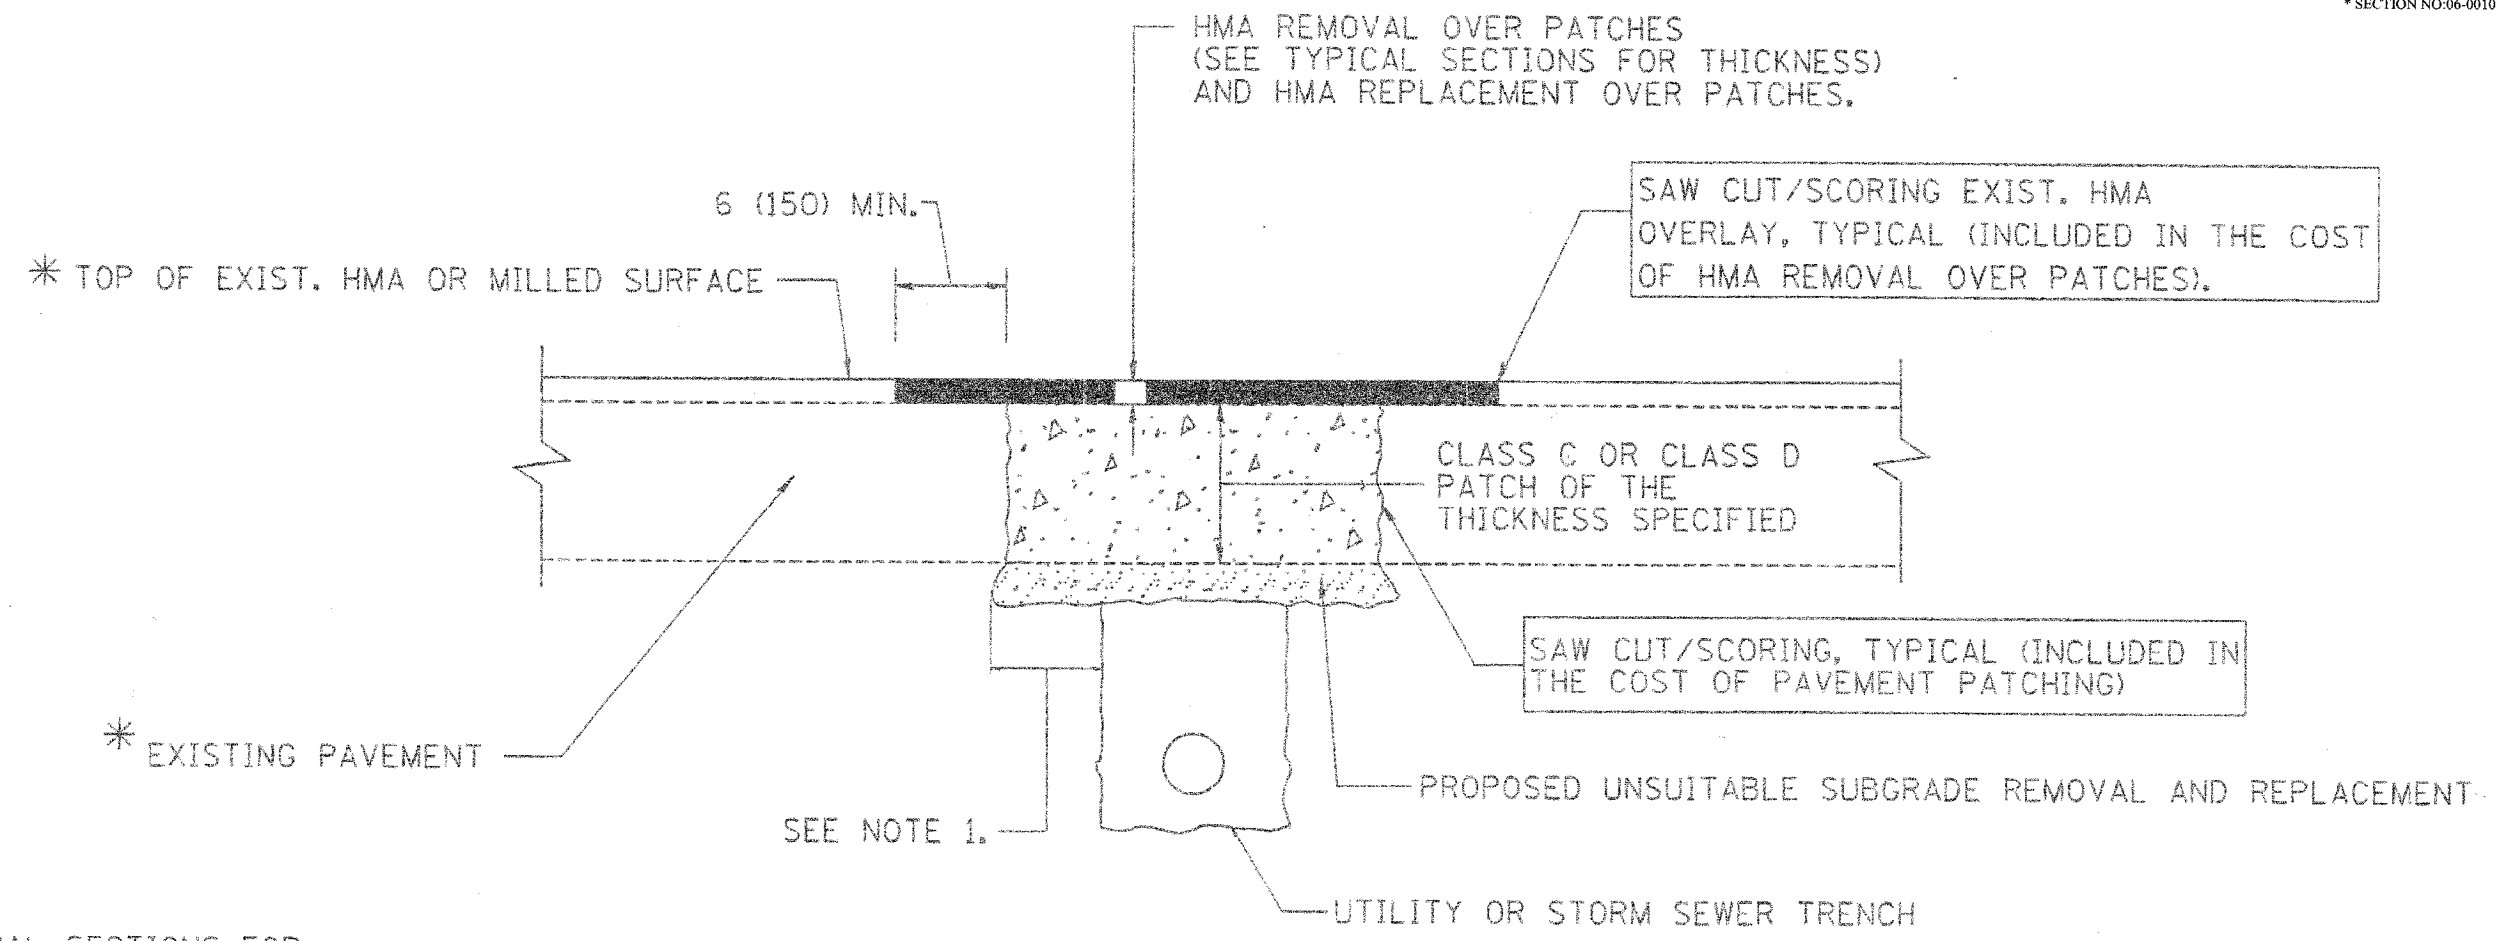

* SEE TYPICAL SECTIONS FOR THICKNESS AND MATERIALS

NOTES:

1. THE WIDTH OF THE FULL DEPTH PATCH OVER A TRENCH SHALL BE 12 (300) WIDER ON EACH SIDE OF THE TRENCH.
2. FOR METHOD OF MEASUREMENT AND BASIS OF PAYMENT, SEE RECURRING SPECIAL PROVISION "PATCHING WITH HOT-MIX ASPHALT OVERLAY REMOVAL".

SEQUENCE OF CONSTRUCTION

1. REMOVE THE EXISTING HMA MATERIAL OVER THE AREA TO BE PATCHED.
2. REMOVE AND REPLACE FULL DEPTH PATCHES
3. REPLACE HMA MATERIAL OVER THE AREA TO BE PATCHED.

ALL DIMENSIONS ARE IN INCHES (MILLIMETERS) UNLESS OTHERWISE SHOWN.

REVISIONS	
NAME	DATE
R. SHAH	10/25/94
R. SHAH	10/14/95
R. SHAH	05/23/96
R. SHAH	04/24/96
A. HOLSCH	03/15/96
A. ABBAS	05/21/97
A. ABBAS	01/20/98
ART ABBAS	04/27/98
R. BORD	01/01/07

ILLINOIS DEPARTMENT OF TRANSPORTATION

PAVEMENT PATCHING FOR HMA SURFACED PAVEMENT

SCALE: VERT. NONE
HORIZ. NONE

DRAWN BY

CHECKED BY

BD400-04 (6D-22)

PL07 DATE: 2/12/2007
FILE NAME: D:\WORKSPACE\102.dwg
PLOT SCALE: 1/8"=1'-0"
USER: NHA