
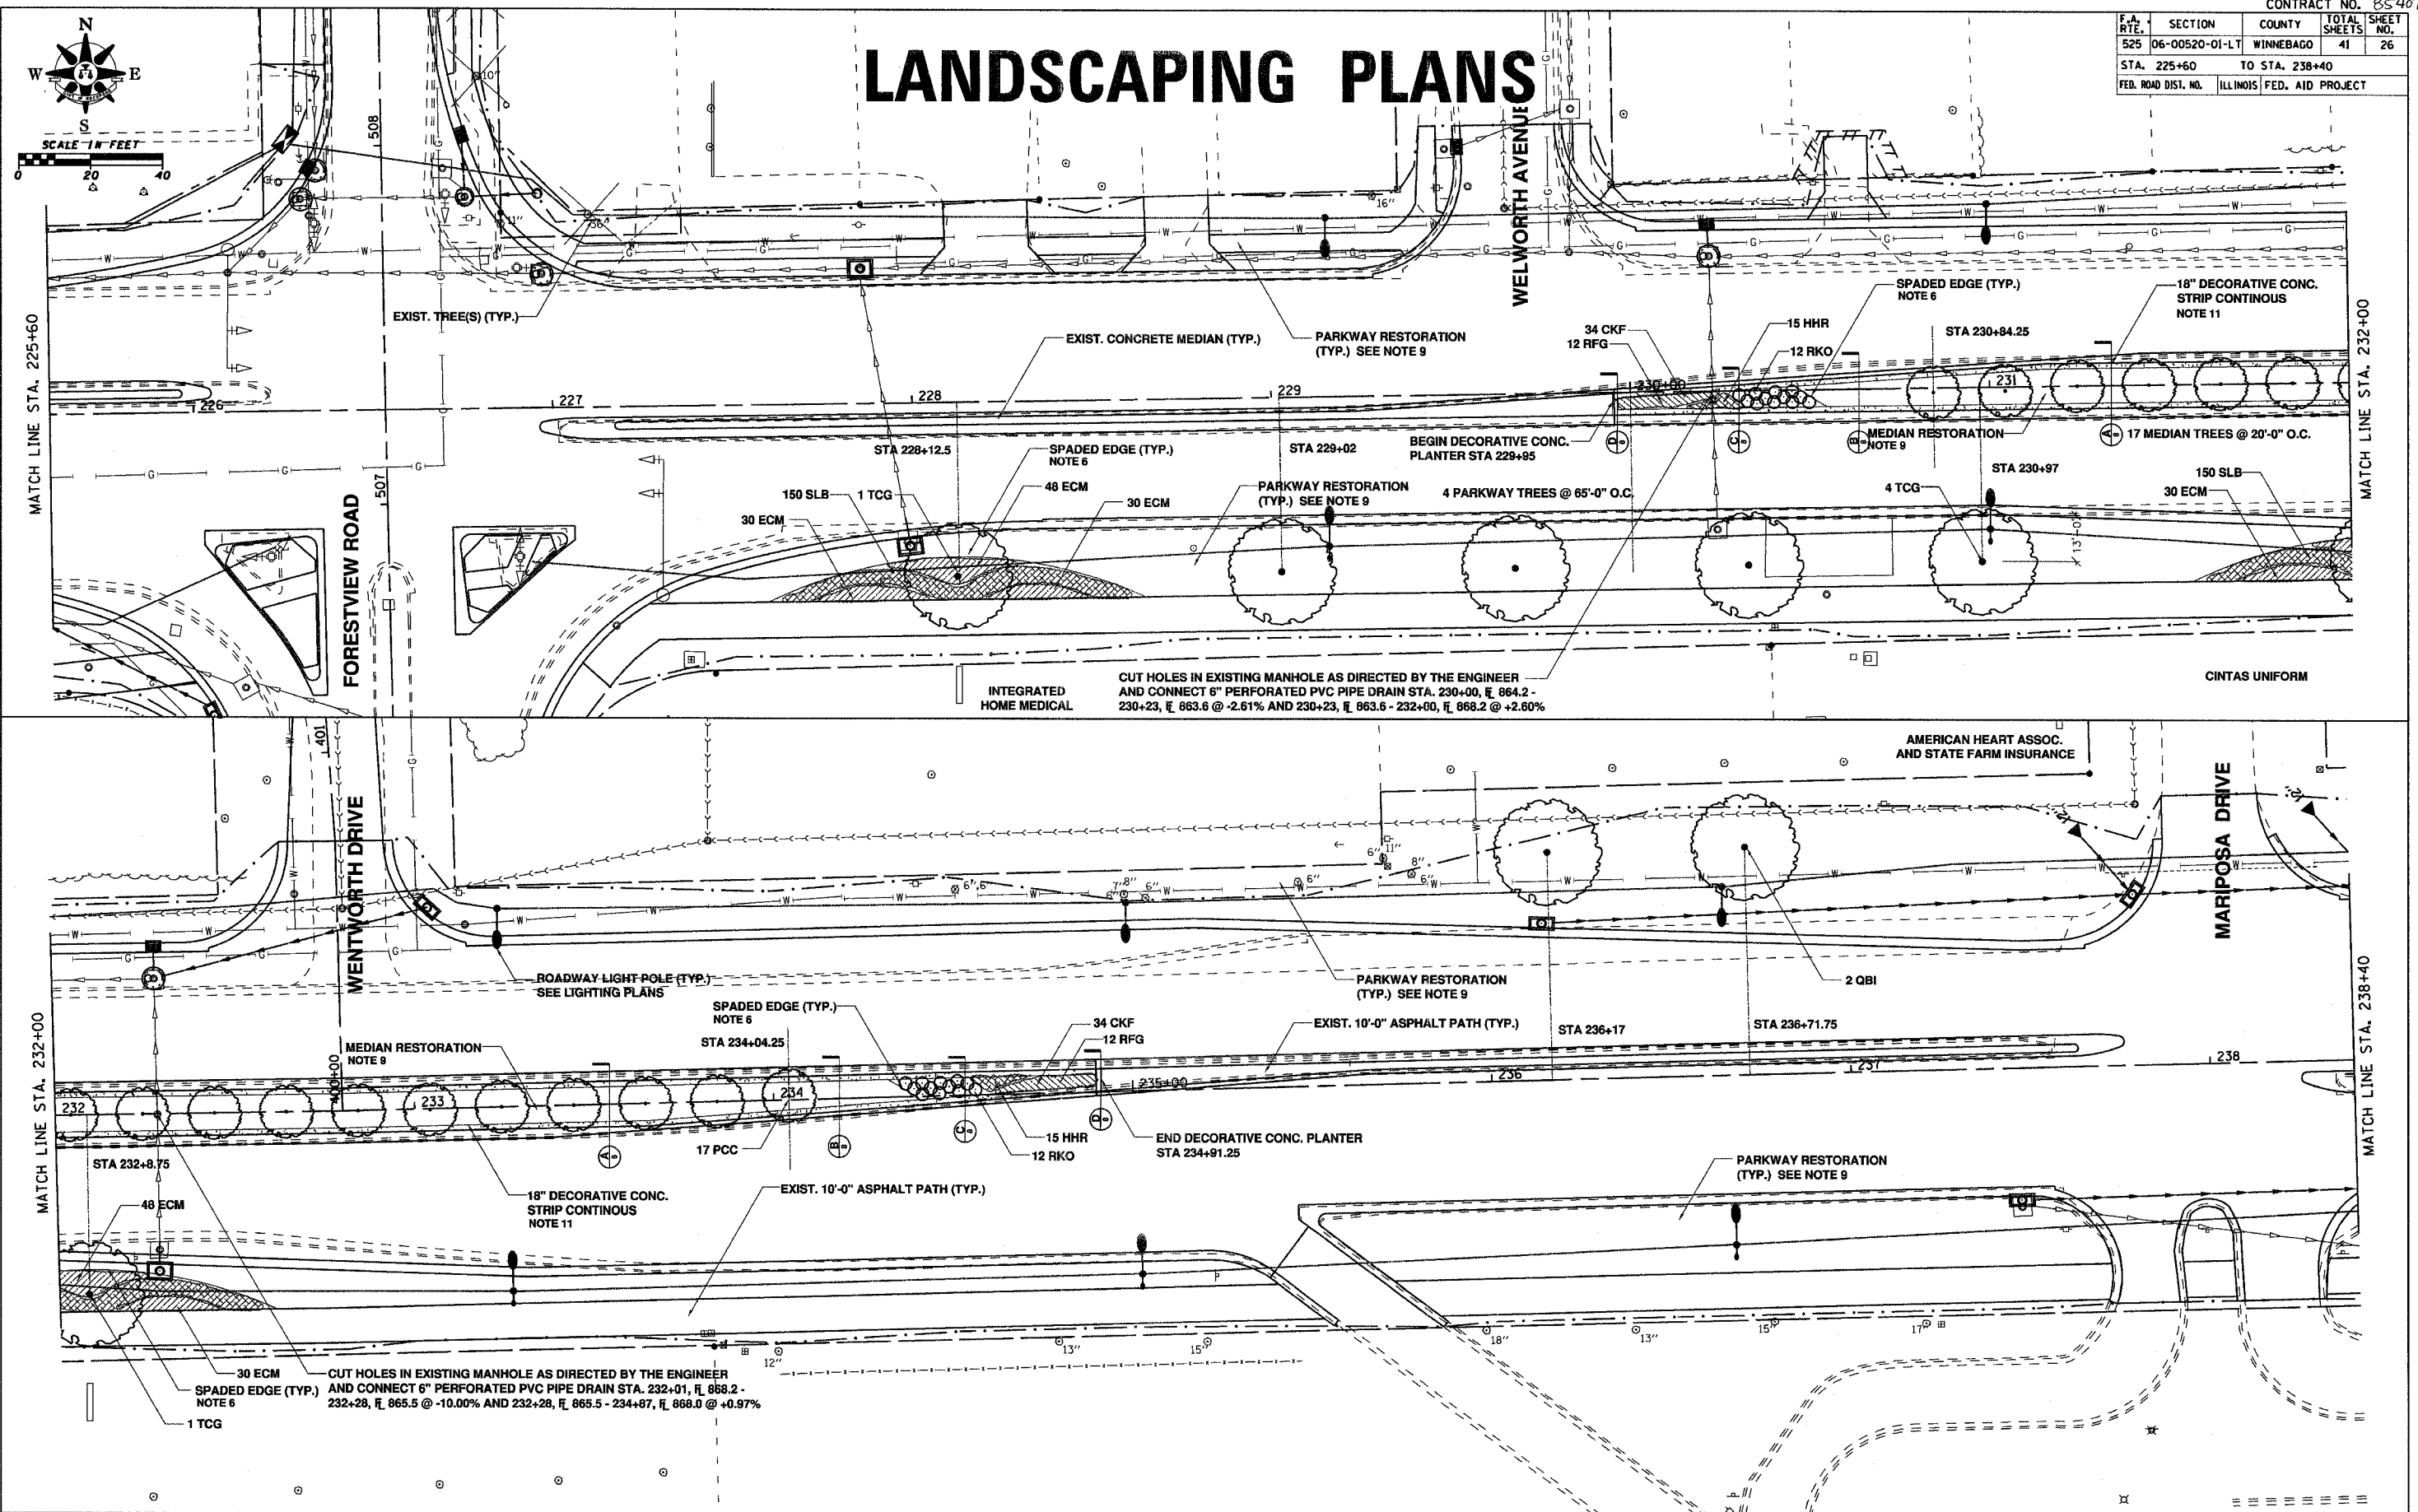


F.A. RTE.	SECTION	COUNTY	TOTAL SHEETS	SHEET NO.
525	06-00520-01-LT	WINNEBAGO	41	26
STA. 225+60		TO STA. 238+40		
FED. ROAD DIST. NO.		ILLINOIS FED. AID PROJECT		

# LANDSCAPING PLANS

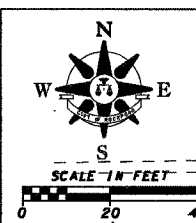

PLOT DATE : 04/25/18  
 FILE NAME : 06-00520-01-LT-26.dwg  
 PLOT SCALE : 1/8" = 1'-0"  
 USER NAME : MUSEK