
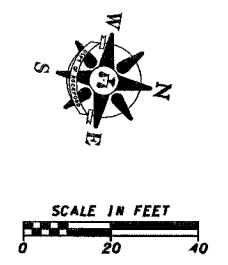
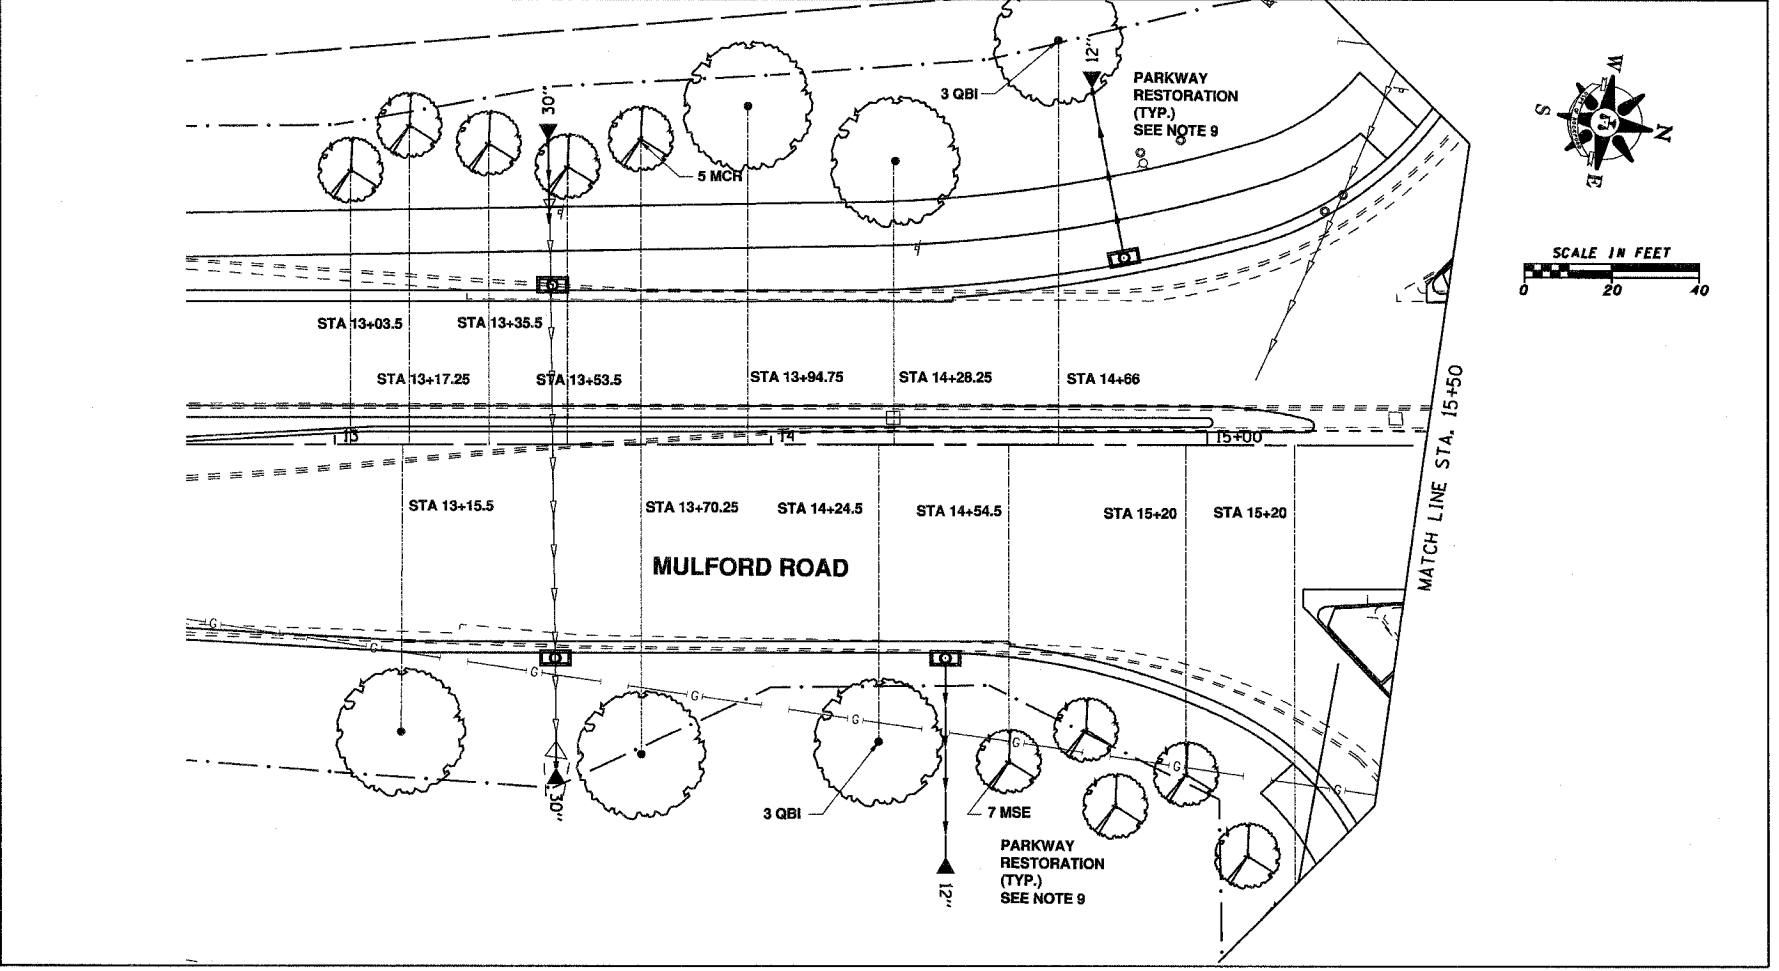
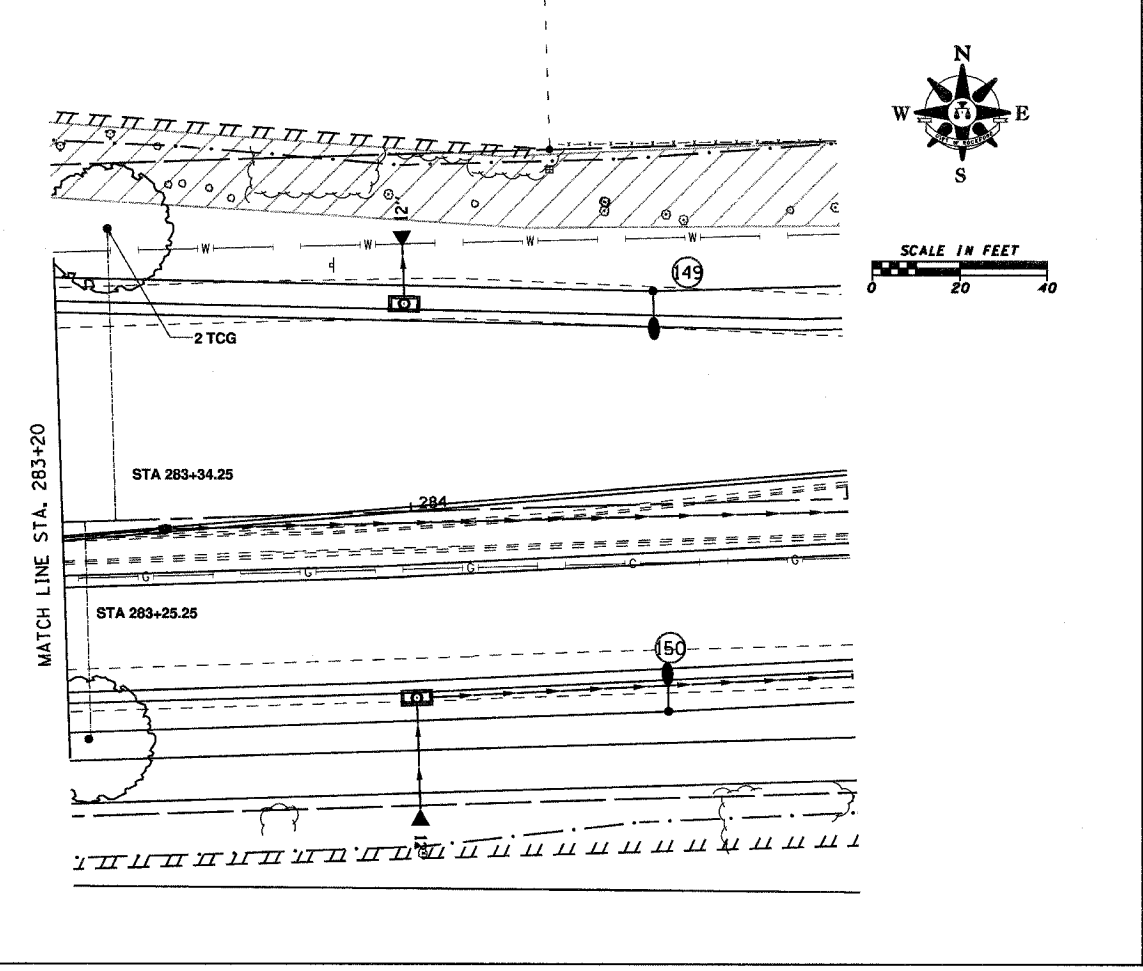
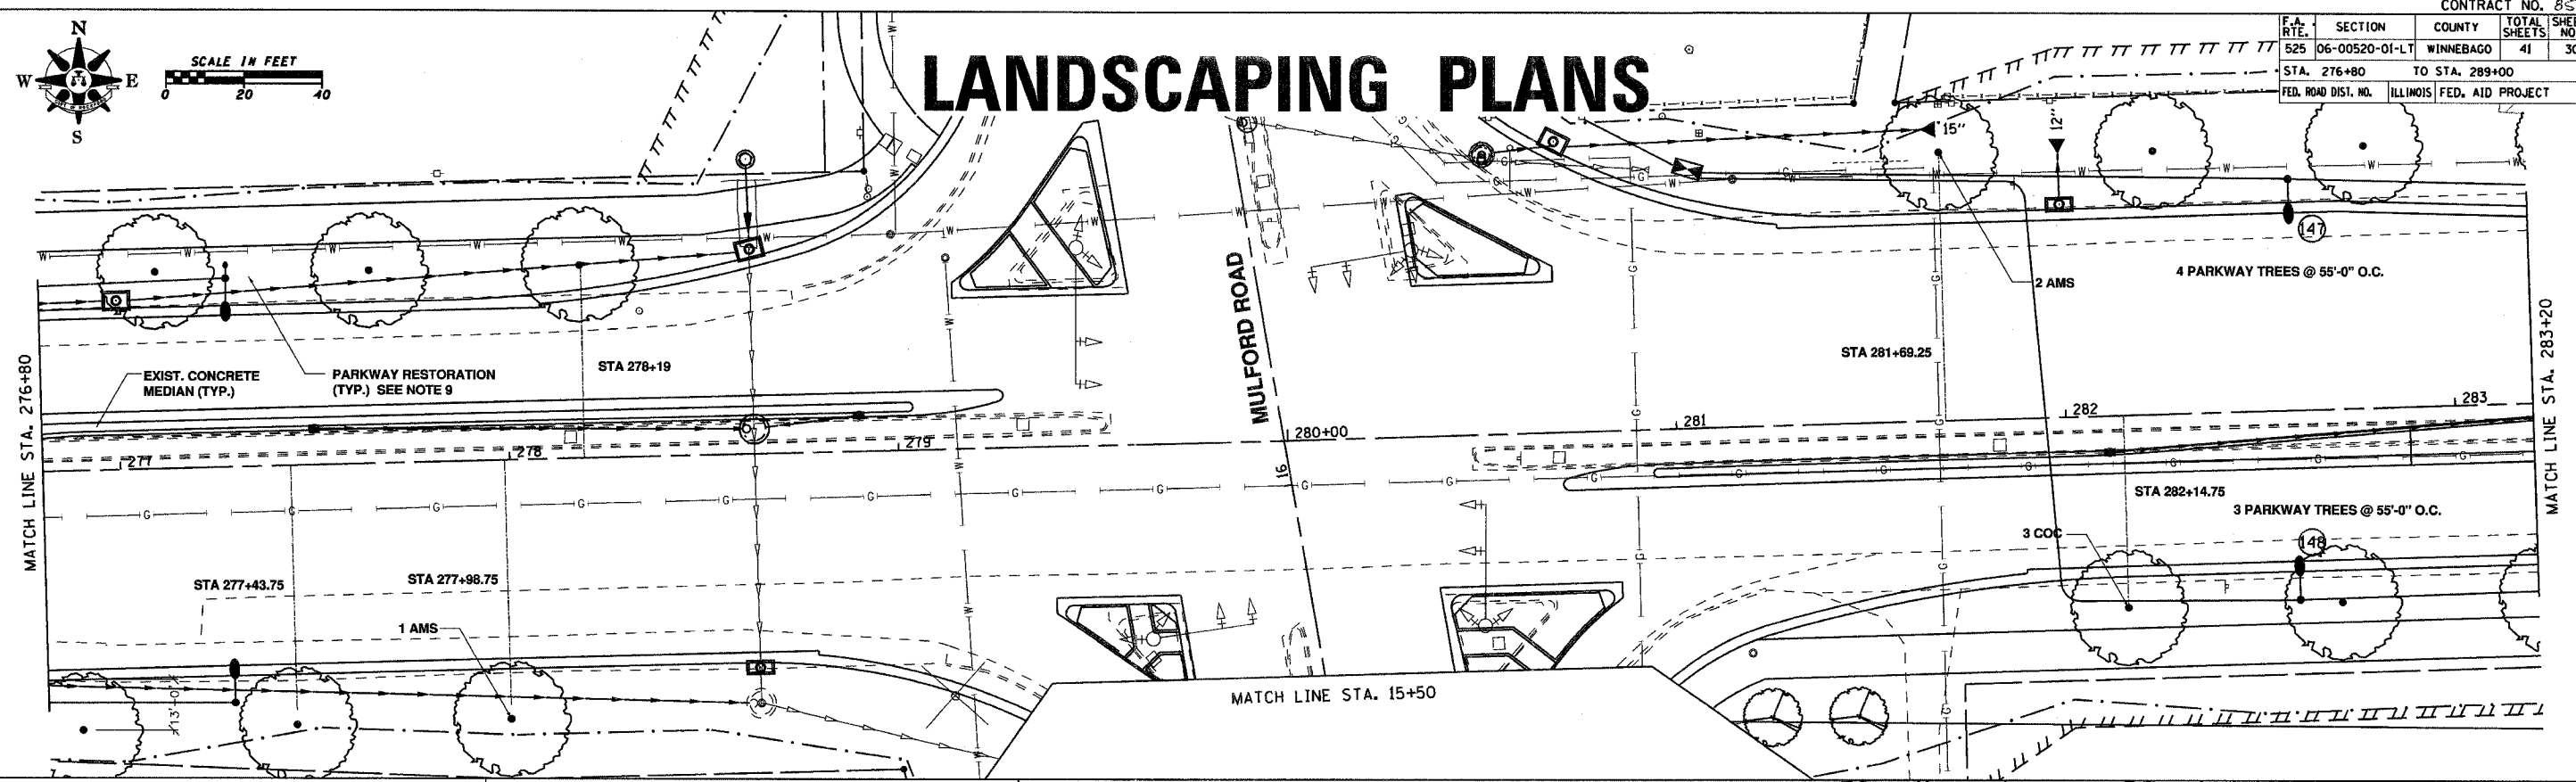


F.A. RTE.	SECTION	COUNTY	TOTAL SHEETS	SHEET NO.
525	06-00520-01-LT	WINNEBAGO	41	30
STA. 276+80		TO STA. 289+00		
FED. ROAD DIST. NO.		ILLINOIS FED. AID PROJECT		

LANDSCAPING PLANS

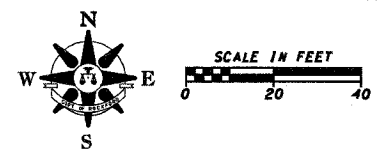

PLOT DATE
FILE NAME
PLOT SCALE
USER NAME