


SCALES:  
1" = 20' HOR  
1" = 5' VER

**LATHAM ROAD STA. = 100+00.00**  
**OLD RIVER ROAD STA. = 15+00.00**

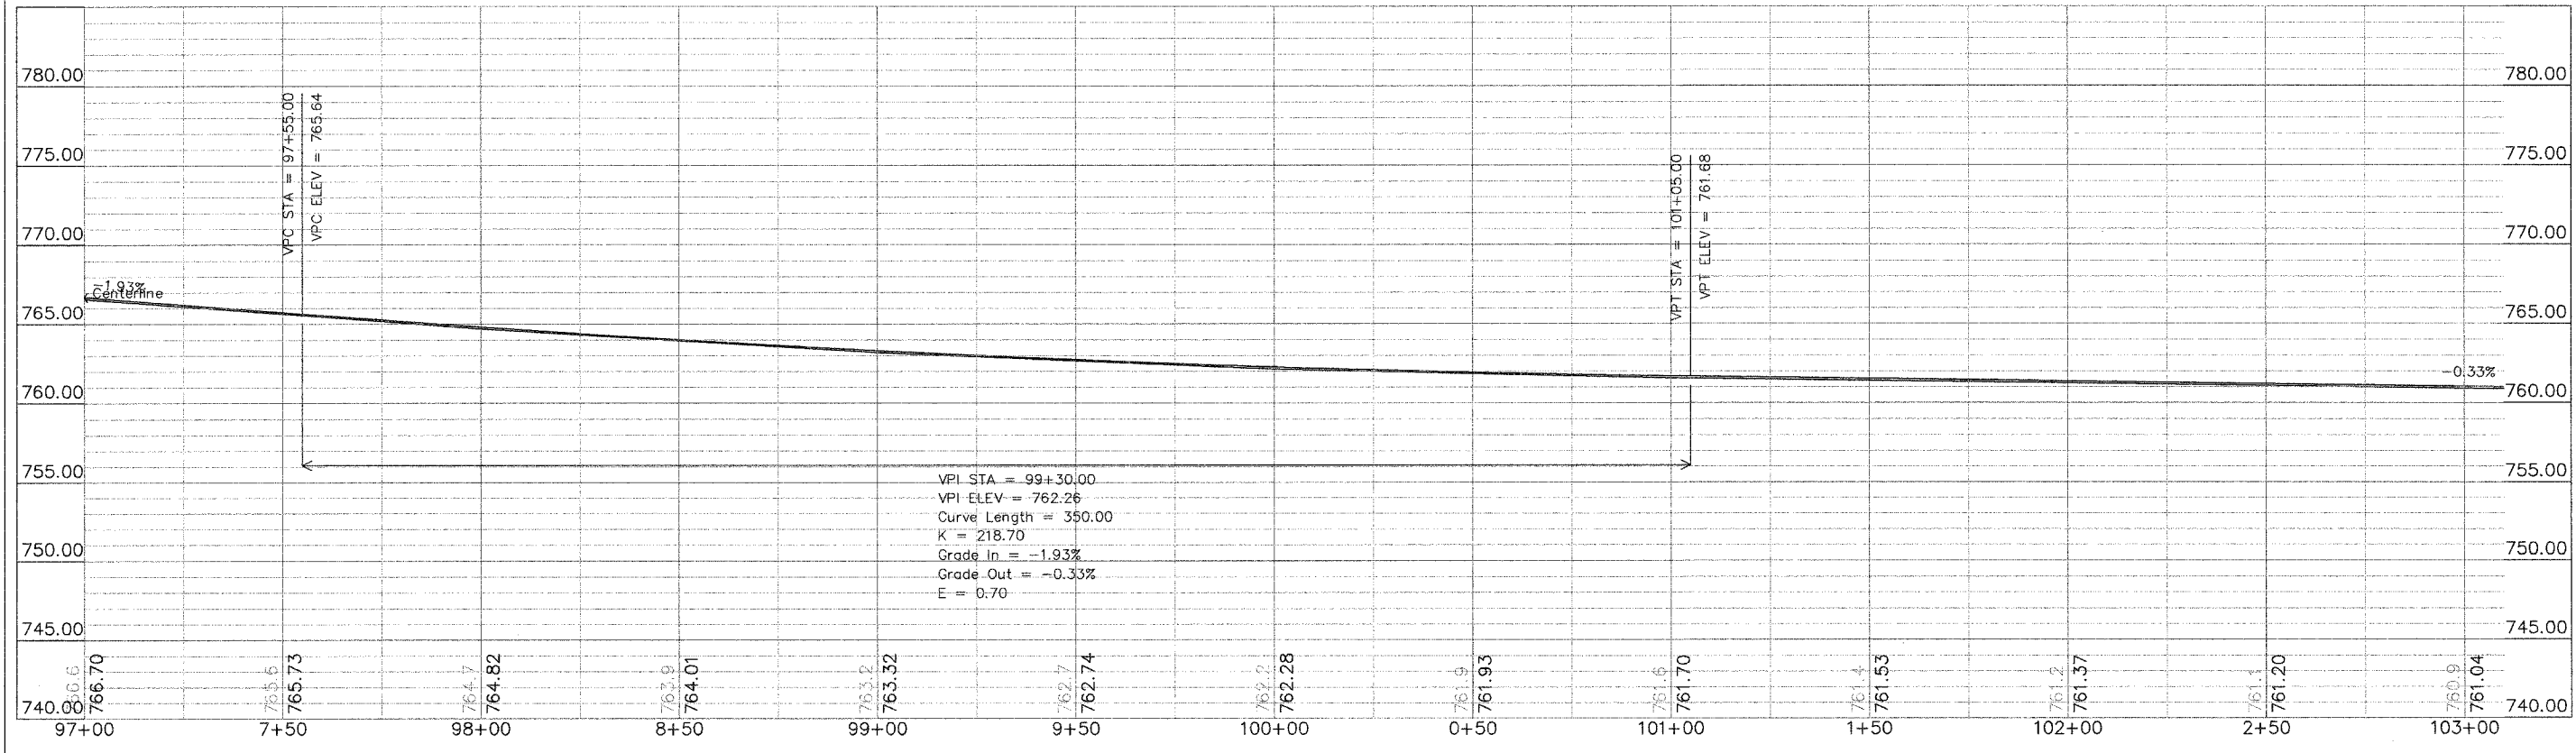

\\s:\projects\01\latham\latham\106200.dwg, 6-9-2007 8:01:01 AM, QLS 163400.dwg 16/18