
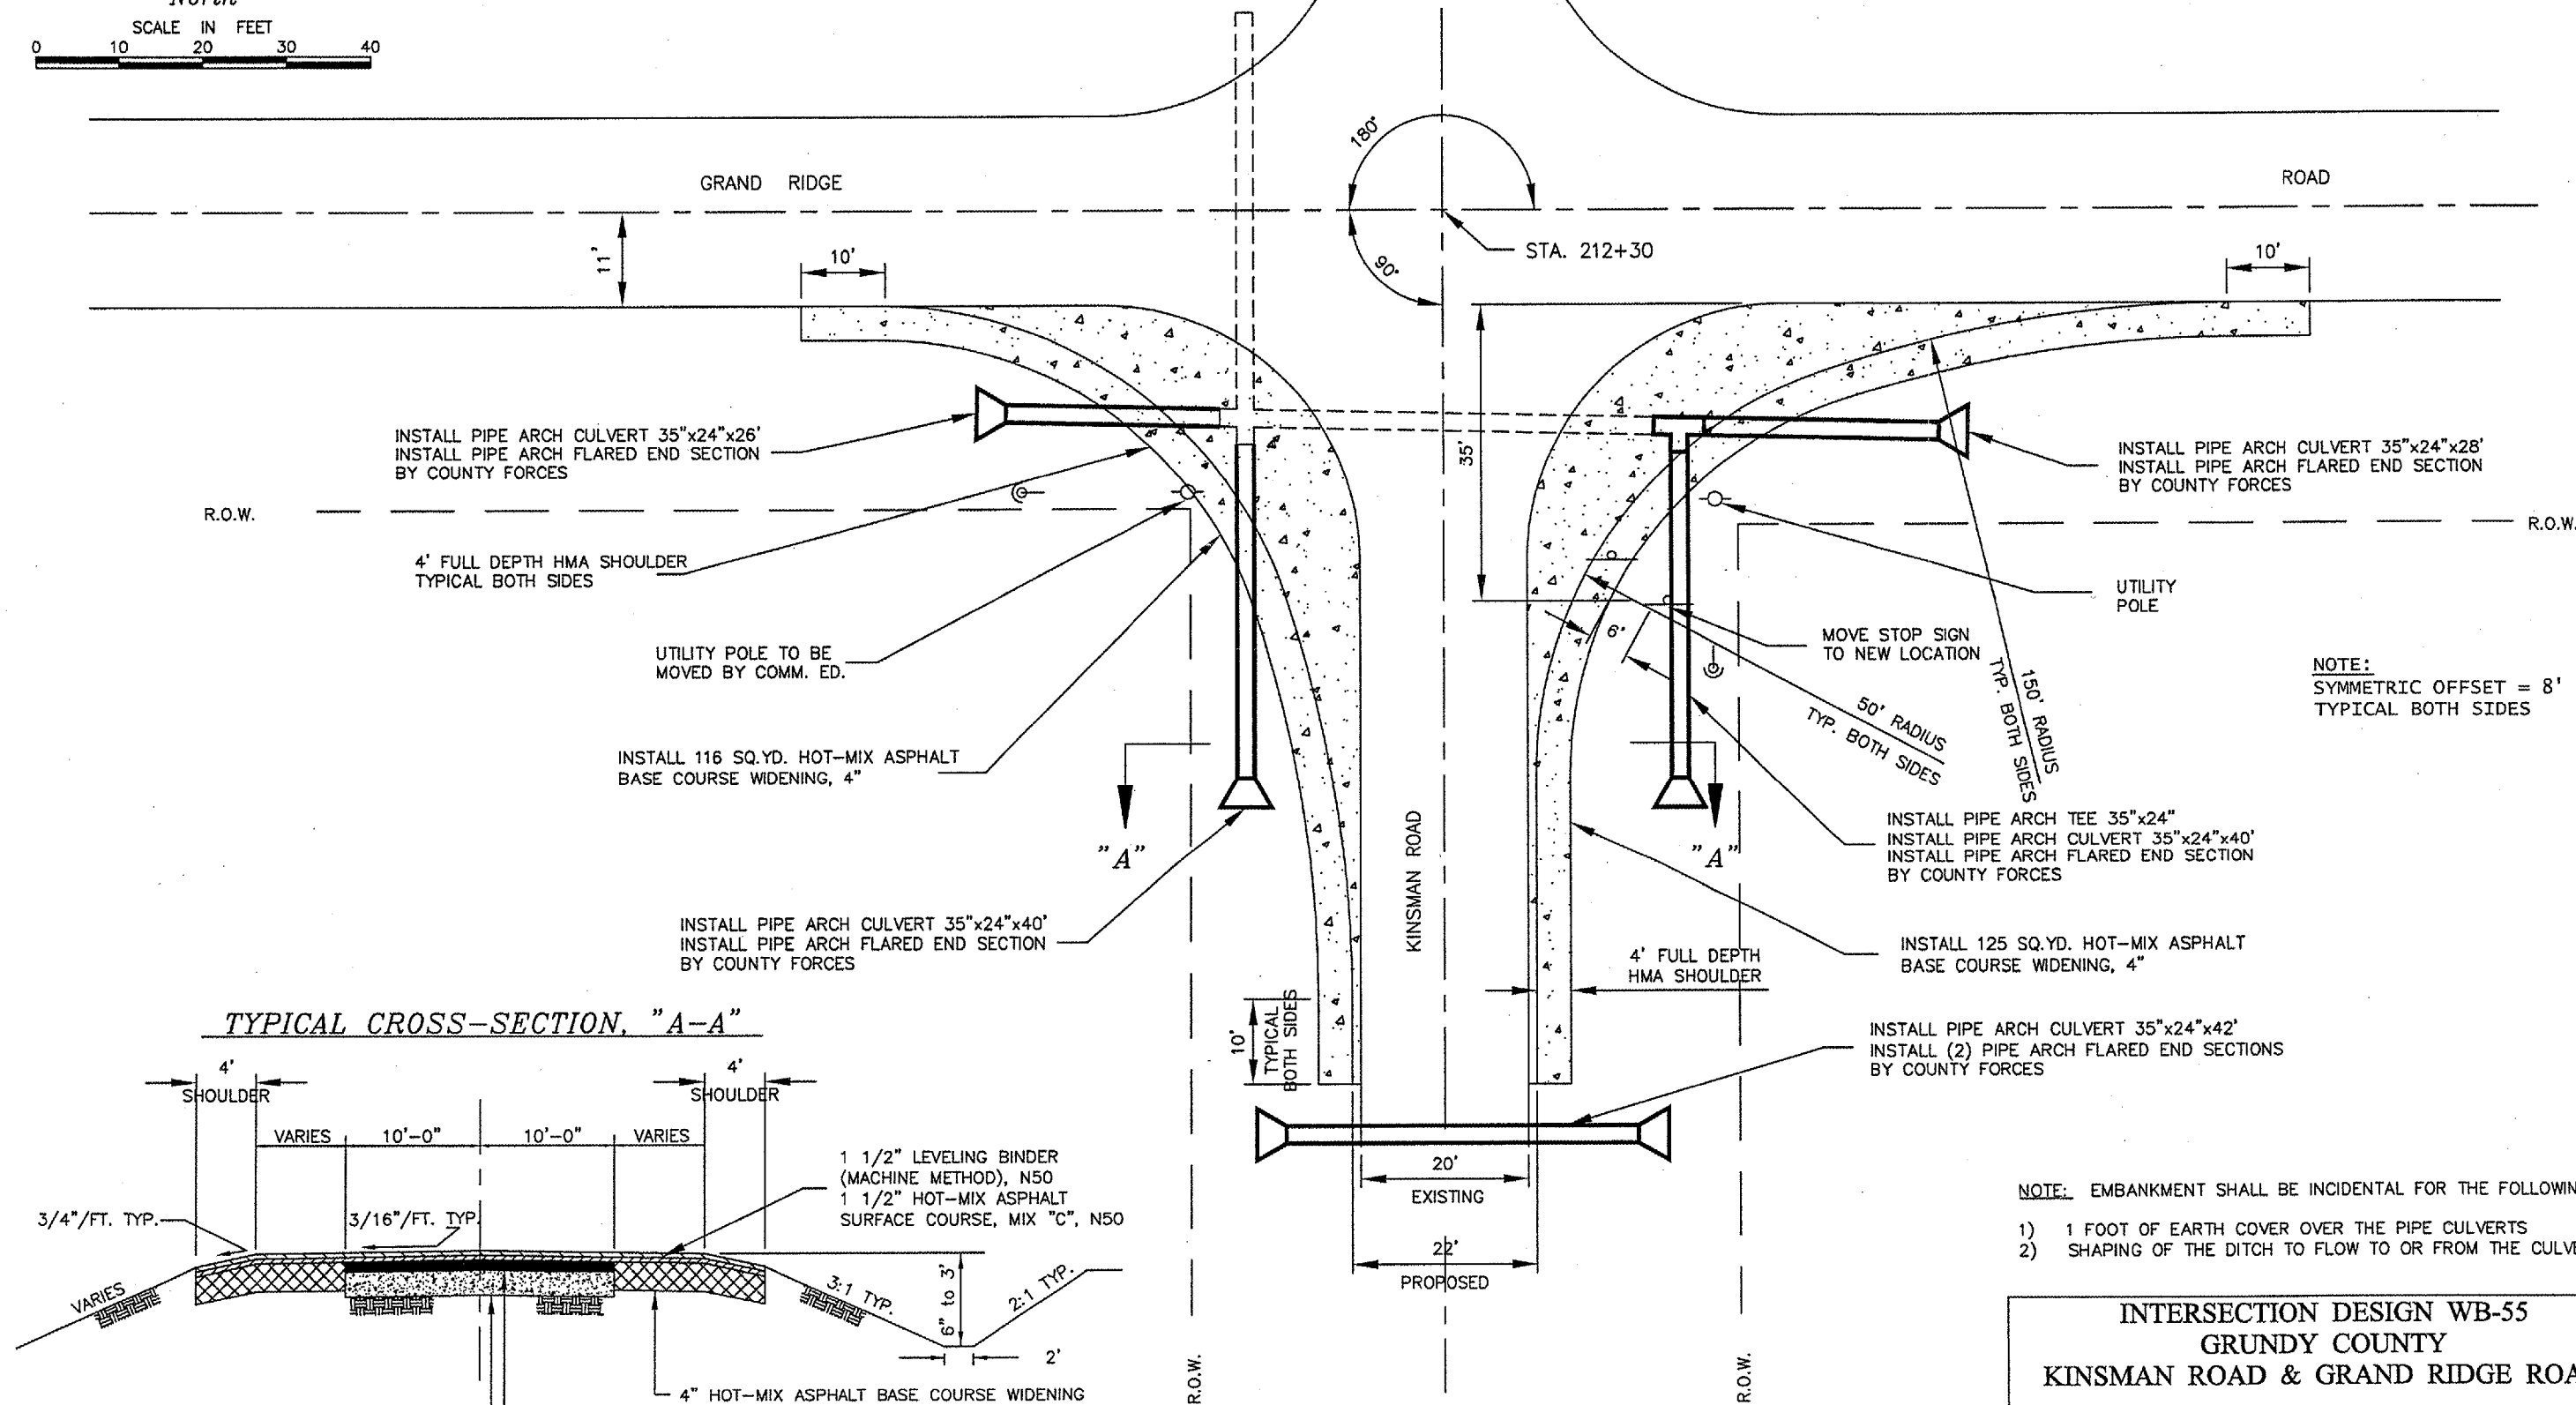


Grand Ridge Road Intersection Details

COUNTY	SECTION	HWY.NO.	SHEET NO.
GRUNDY	03-00092-02-WR	CH T64	5 OF 7

CONTRACT NO. 87304

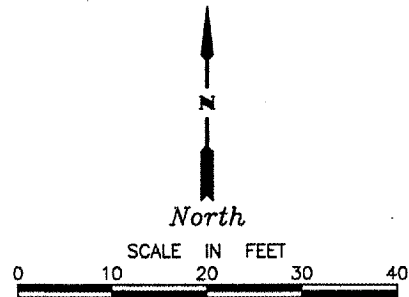

NOTE:
SYMMETRIC OFFSET = 8'
TYPICAL BOTH SIDES

- NOTE: EMBANKMENT SHALL BE INCIDENTAL FOR THE FOLLOWING.
- 1) 1 FOOT OF EARTH COVER OVER THE PIPE CULVERTS
 - 2) SHAPING OF THE DITCH TO FLOW TO OR FROM THE CULVERTS.

INTERSECTION DESIGN WB-55
GRUNDY COUNTY
KINSMAN ROAD & GRAND RIDGE ROAD

REVISED: 4-10-07
BY: DMB