



F.A.P. RTE.	SECTION	COUNTY	TOTAL SHEETS	SHEET NO.
591	06-00034-00-RP	KENDALL	37	14
STA. 59+62		TO STA. 62+00		
FED. ROAD DIST. NO. _ ILLINOIS		FED. AID PROJECT		

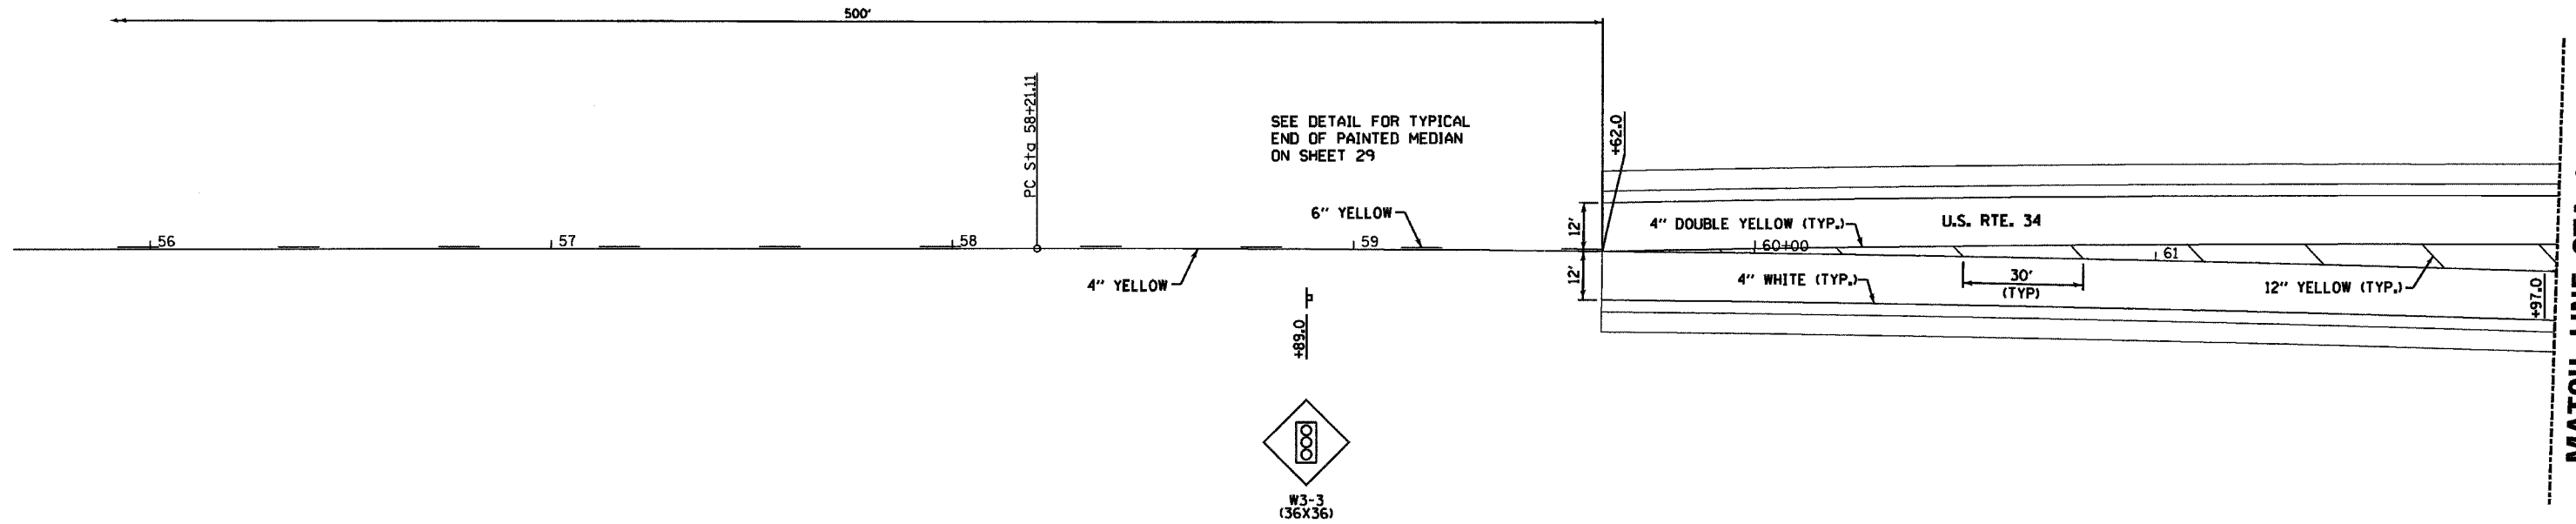

MATCH LINE STA. 62 + 00

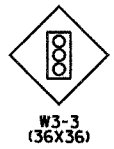

MEDIAN TAPER		
STA	LEFT SIDE	RIGHT SIDE
59+80	0.51' LT.	0.00'
60+00	1.08' LT.	0.00'
60+20	1.66' LT.	0.00'
60+40	2.24' LT.	0.00'
60+60	2.80' LT.	0.00'
60+80	3.37' LT.	0.00'
61+00	3.96' LT.	0.00'
61+20	4.51' LT.	0.00'
61+40	5.09' LT.	0.00'
61+60	5.77' LT.	0.00'
61+80	6.23' LT.	0.00'
62+00	6.81' LT.	0.22' LT.

REVISIONS	
NAME	DATE

ILLINOIS DEPARTMENT OF TRANSPORTATION  
 PAVEMENT MARKING DETAILS  
 FAP 591 (US 34)  
 AND WAUBONSEE DRIVE  
 SECTION 06-00034-00-RP  
 KENDALL COUNTY

SCALE: VERT. \_\_\_\_\_  
 HORIZ. \_\_\_\_\_  
 DATE: 02/07

DRAWN BY: NOE/NV  
 CHECKED BY: DJD

PLOT DATE = #DATE#  
 FILE NAME = #FILE#  
 PLOT SCALE = #SCALE#  
 USER NAME = #USER#