


STATE OF ILLINOIS
DEPARTMENT OF TRANSPORTATION

ROUTE NO.	SECTION	COUNTY	SHEET	TOTAL SHEETS
*		WOODFORD	23	4

* 05-00018-00-BR
CONTRACT #89414

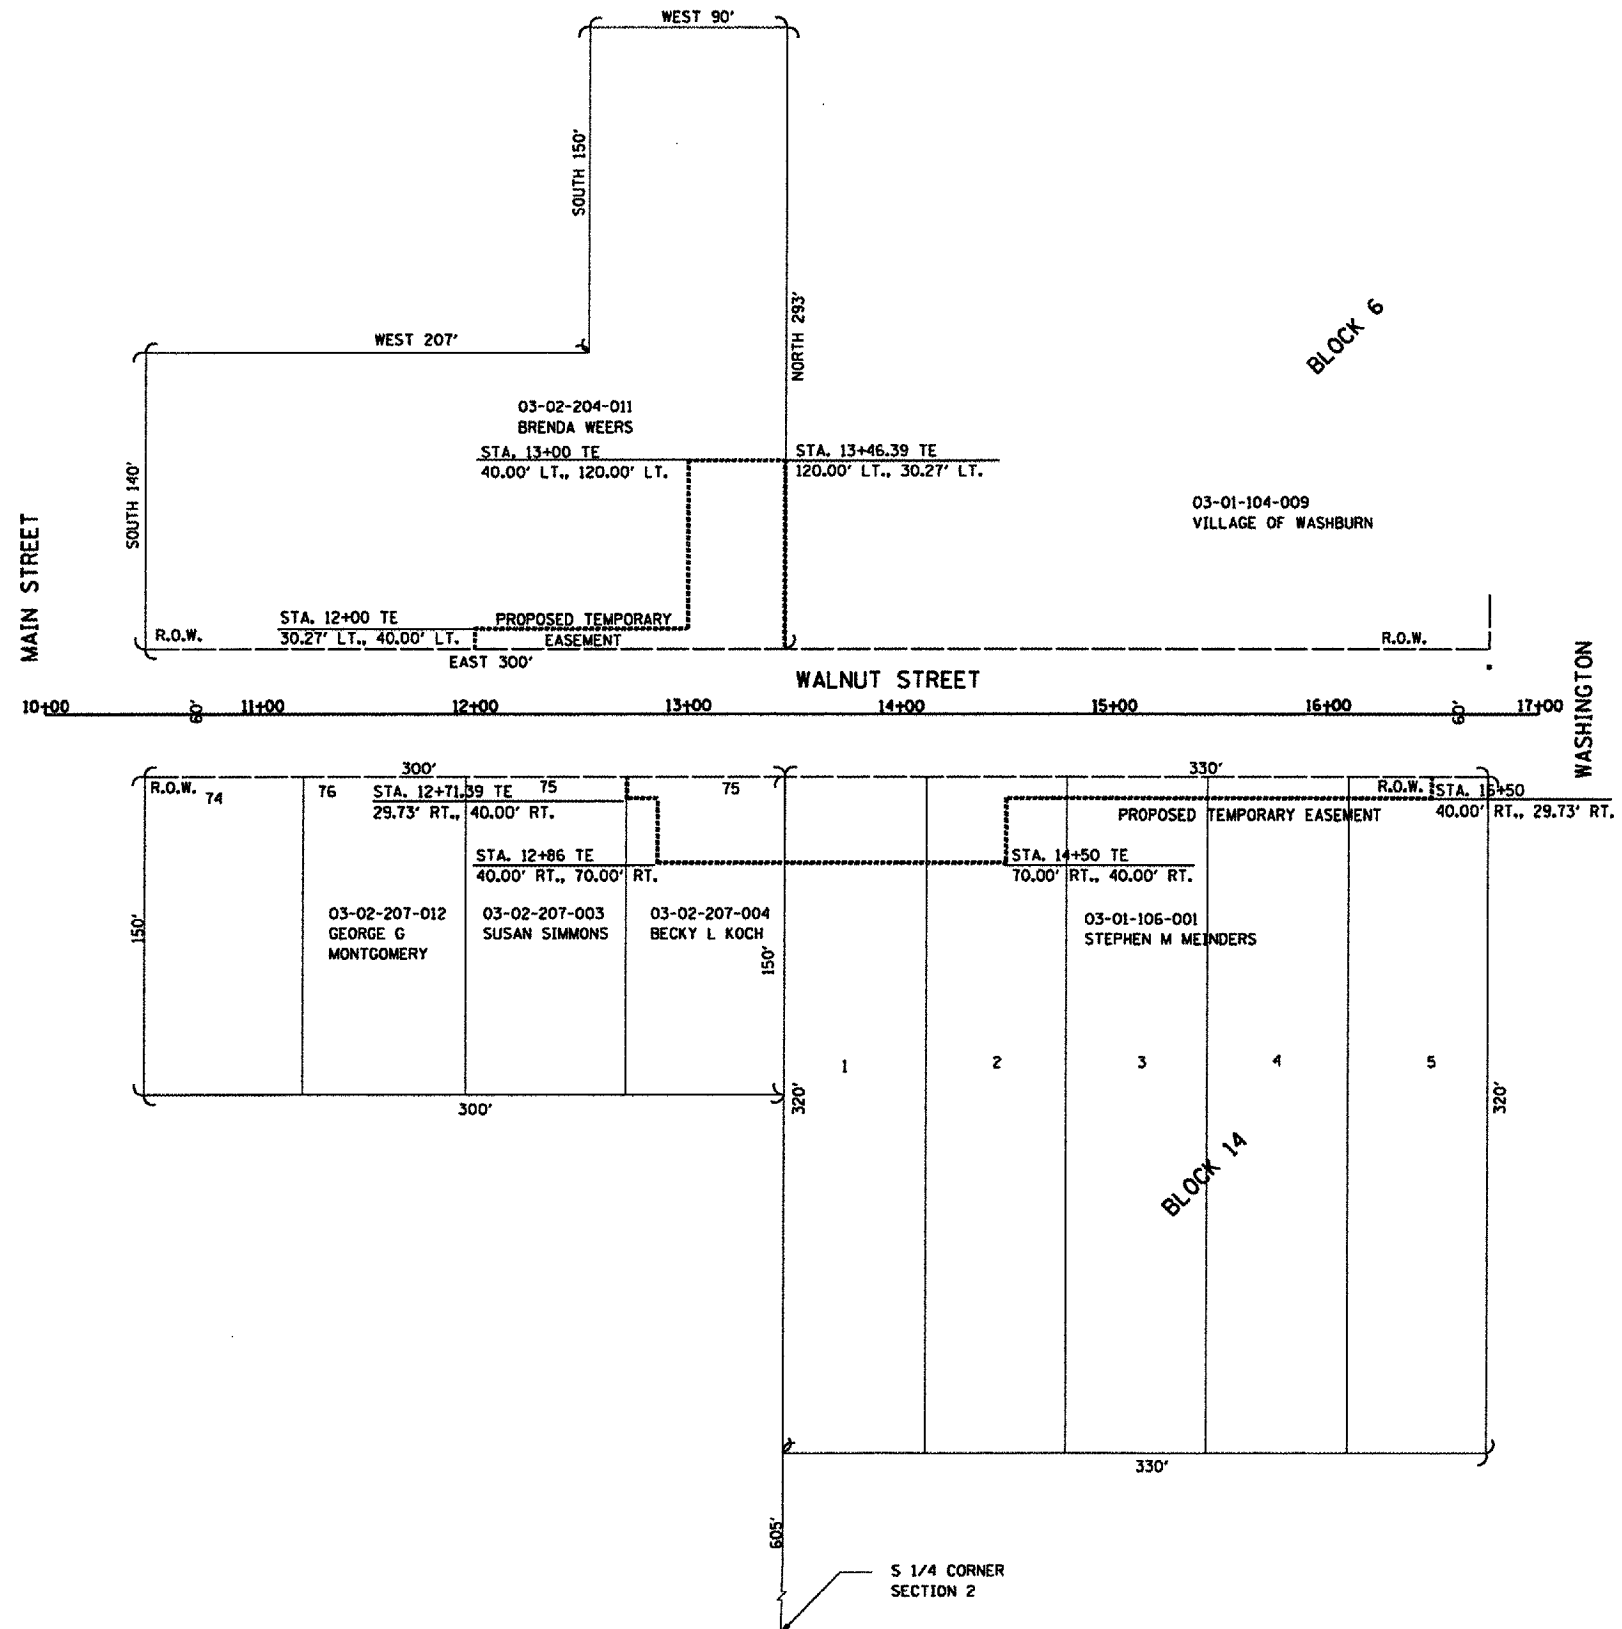

RIGHT OF WAY PLANS
WALNUT STREET OVER SNAG CREEK
SECTION 05-00018-00-BR
WOODFORD COUNTY
STATION 13+91.11

PLT DATE = 6/19/2007
FILE NAME = D:\AS\AS1712-87\05-00018-00-87\89414.dgn
PLOT SCALE = 1/8" = 1'-0"
USER NAME = j_m