


CONTRACT #89414			
F.A. RTE.	SECTION	COUNTY	TOTAL SHEETS
		WOODFORD	24
STA. 10+50.00		TO STA. 11+50.00	
FED. RD. DIST. NO.	ILLINOIS	FED. AID PROJECT	
6-05-00018-00-88			

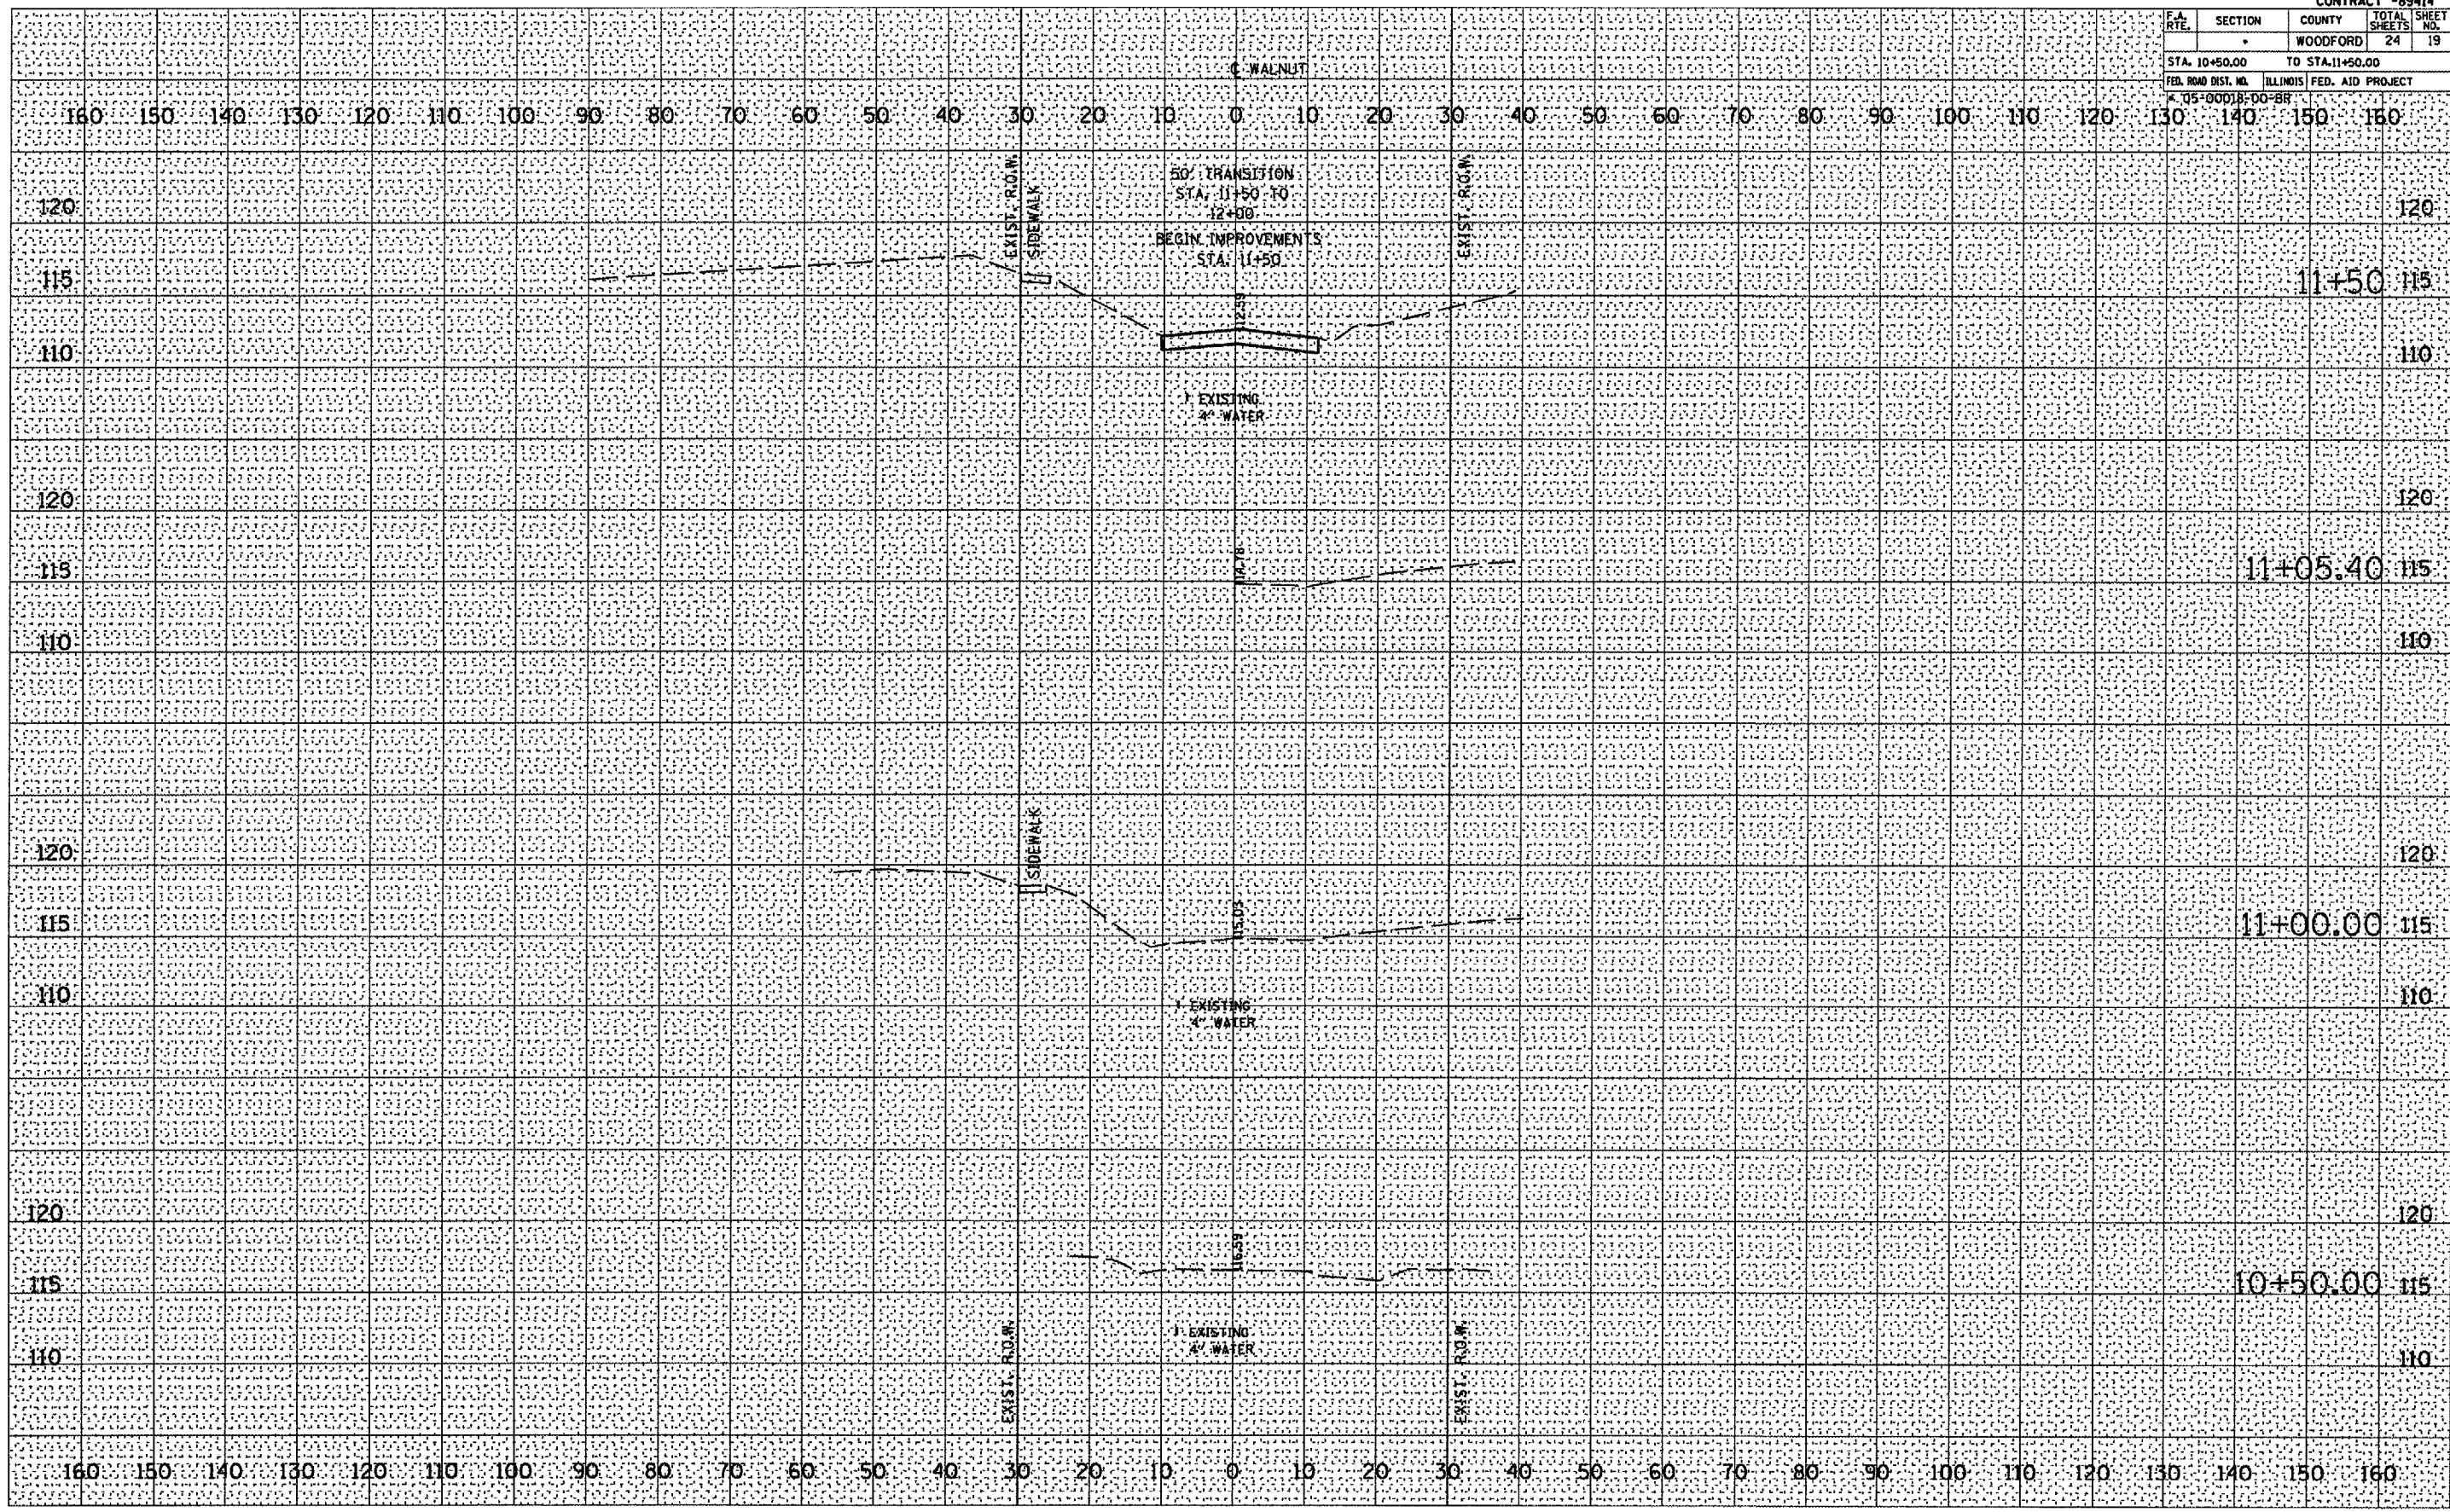

DATE	BY
DESIGNED	BY
CHECKED	BY
PLOTTED	DATE
NO.	

DATE	BY
DESIGNED	BY
CHECKED	BY
PLOTTED	DATE
NO.	

PLOT DATE: 5/15/2007
 PLOT NAME: 579209-PLANS-SHEETS-89414.dwg
 USER: JAC