


CONTRACT #89414			
F.A. RTE.	SECTION	COUNTY	TOTAL SHEETS
		WOODFORD	24
STA. 13+50.00		TO STA. 14+50.00	
FED. ROAD DIST. NO.	ILLINOIS FED. AID PROJECT		
# 05-00018-00-BB			

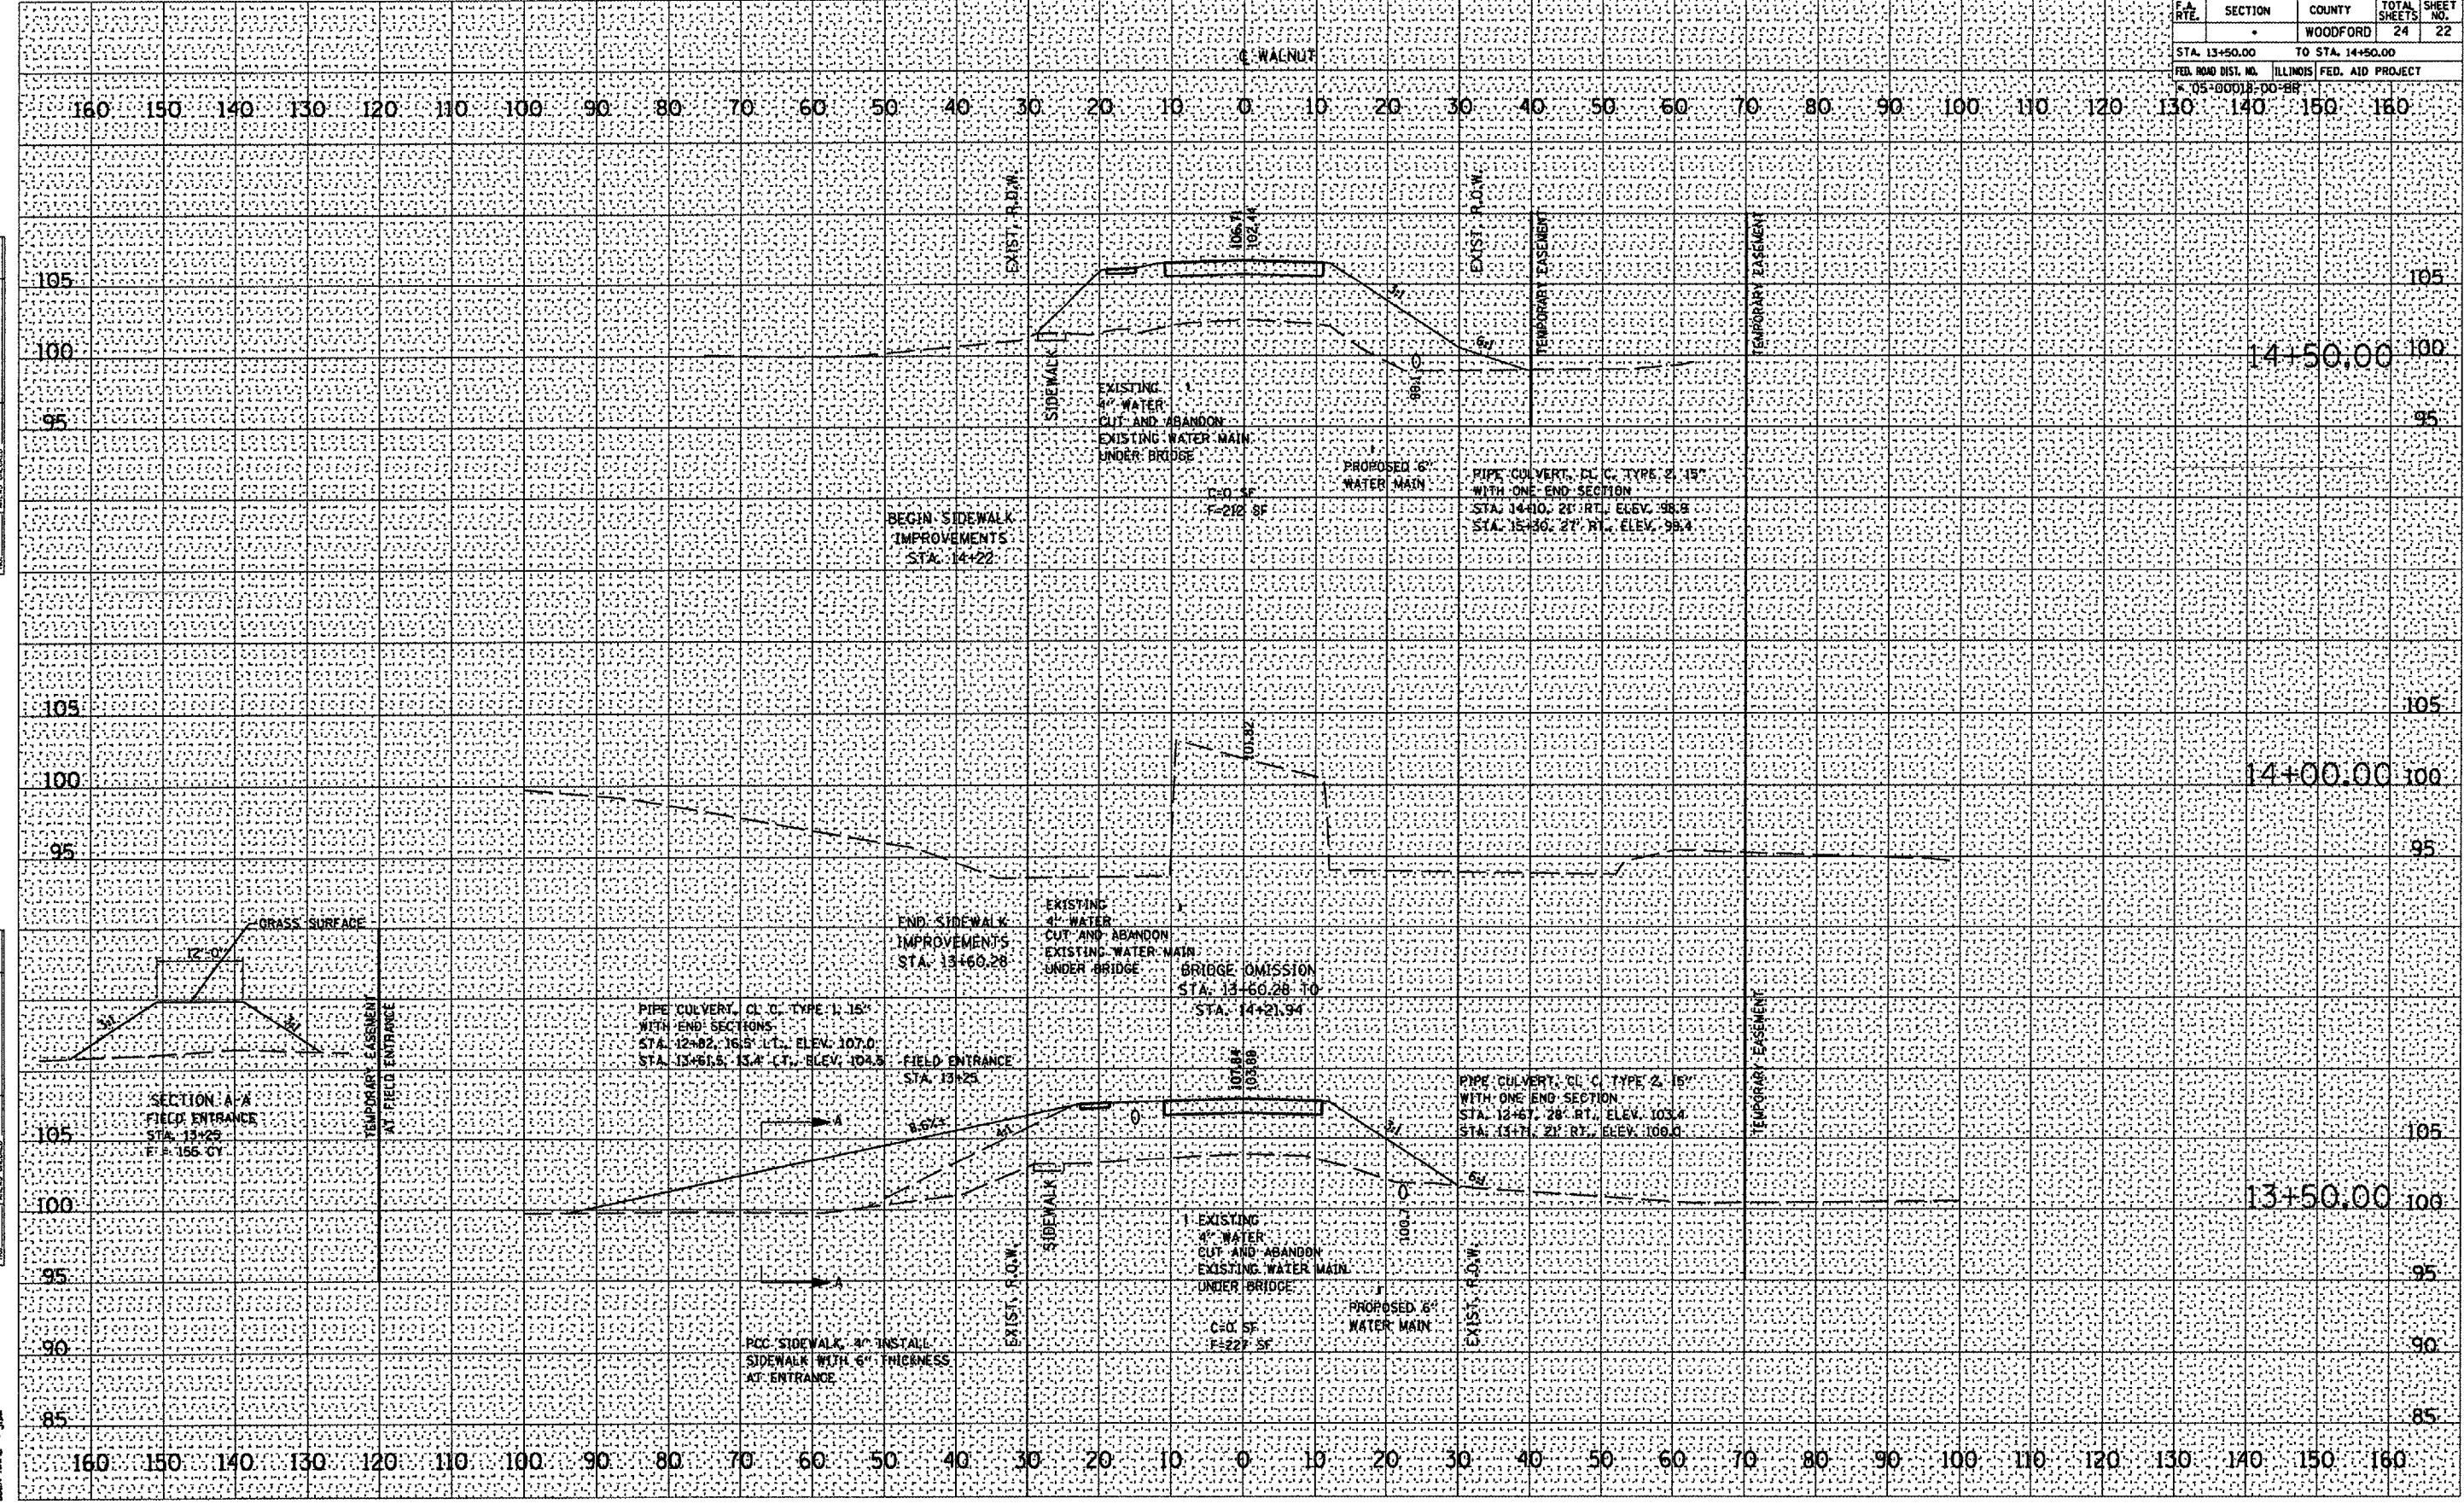

DATE	BY
DATE	BY
DATE	BY
DATE	BY
DATE	BY
DATE	BY

DATE	BY
DATE	BY
DATE	BY
DATE	BY
DATE	BY
DATE	BY

PLOT DATE: 5/15/2007
 PLOT SCALE: 1" = 20' (HORIZ) / 1" = 4' (VERT)
 USER NAME: JLD