


F.A. RTE.	SECTION	COUNTY	TOTAL SHEETS	SHEET NO.
		WOODFORD	24	23
STA. 15+00.00		TO STA. 15+50.00		
FED. ROAD DIST. NO.		ILLINOIS FED. AID PROJECT		
K 05-00018-00-BB				

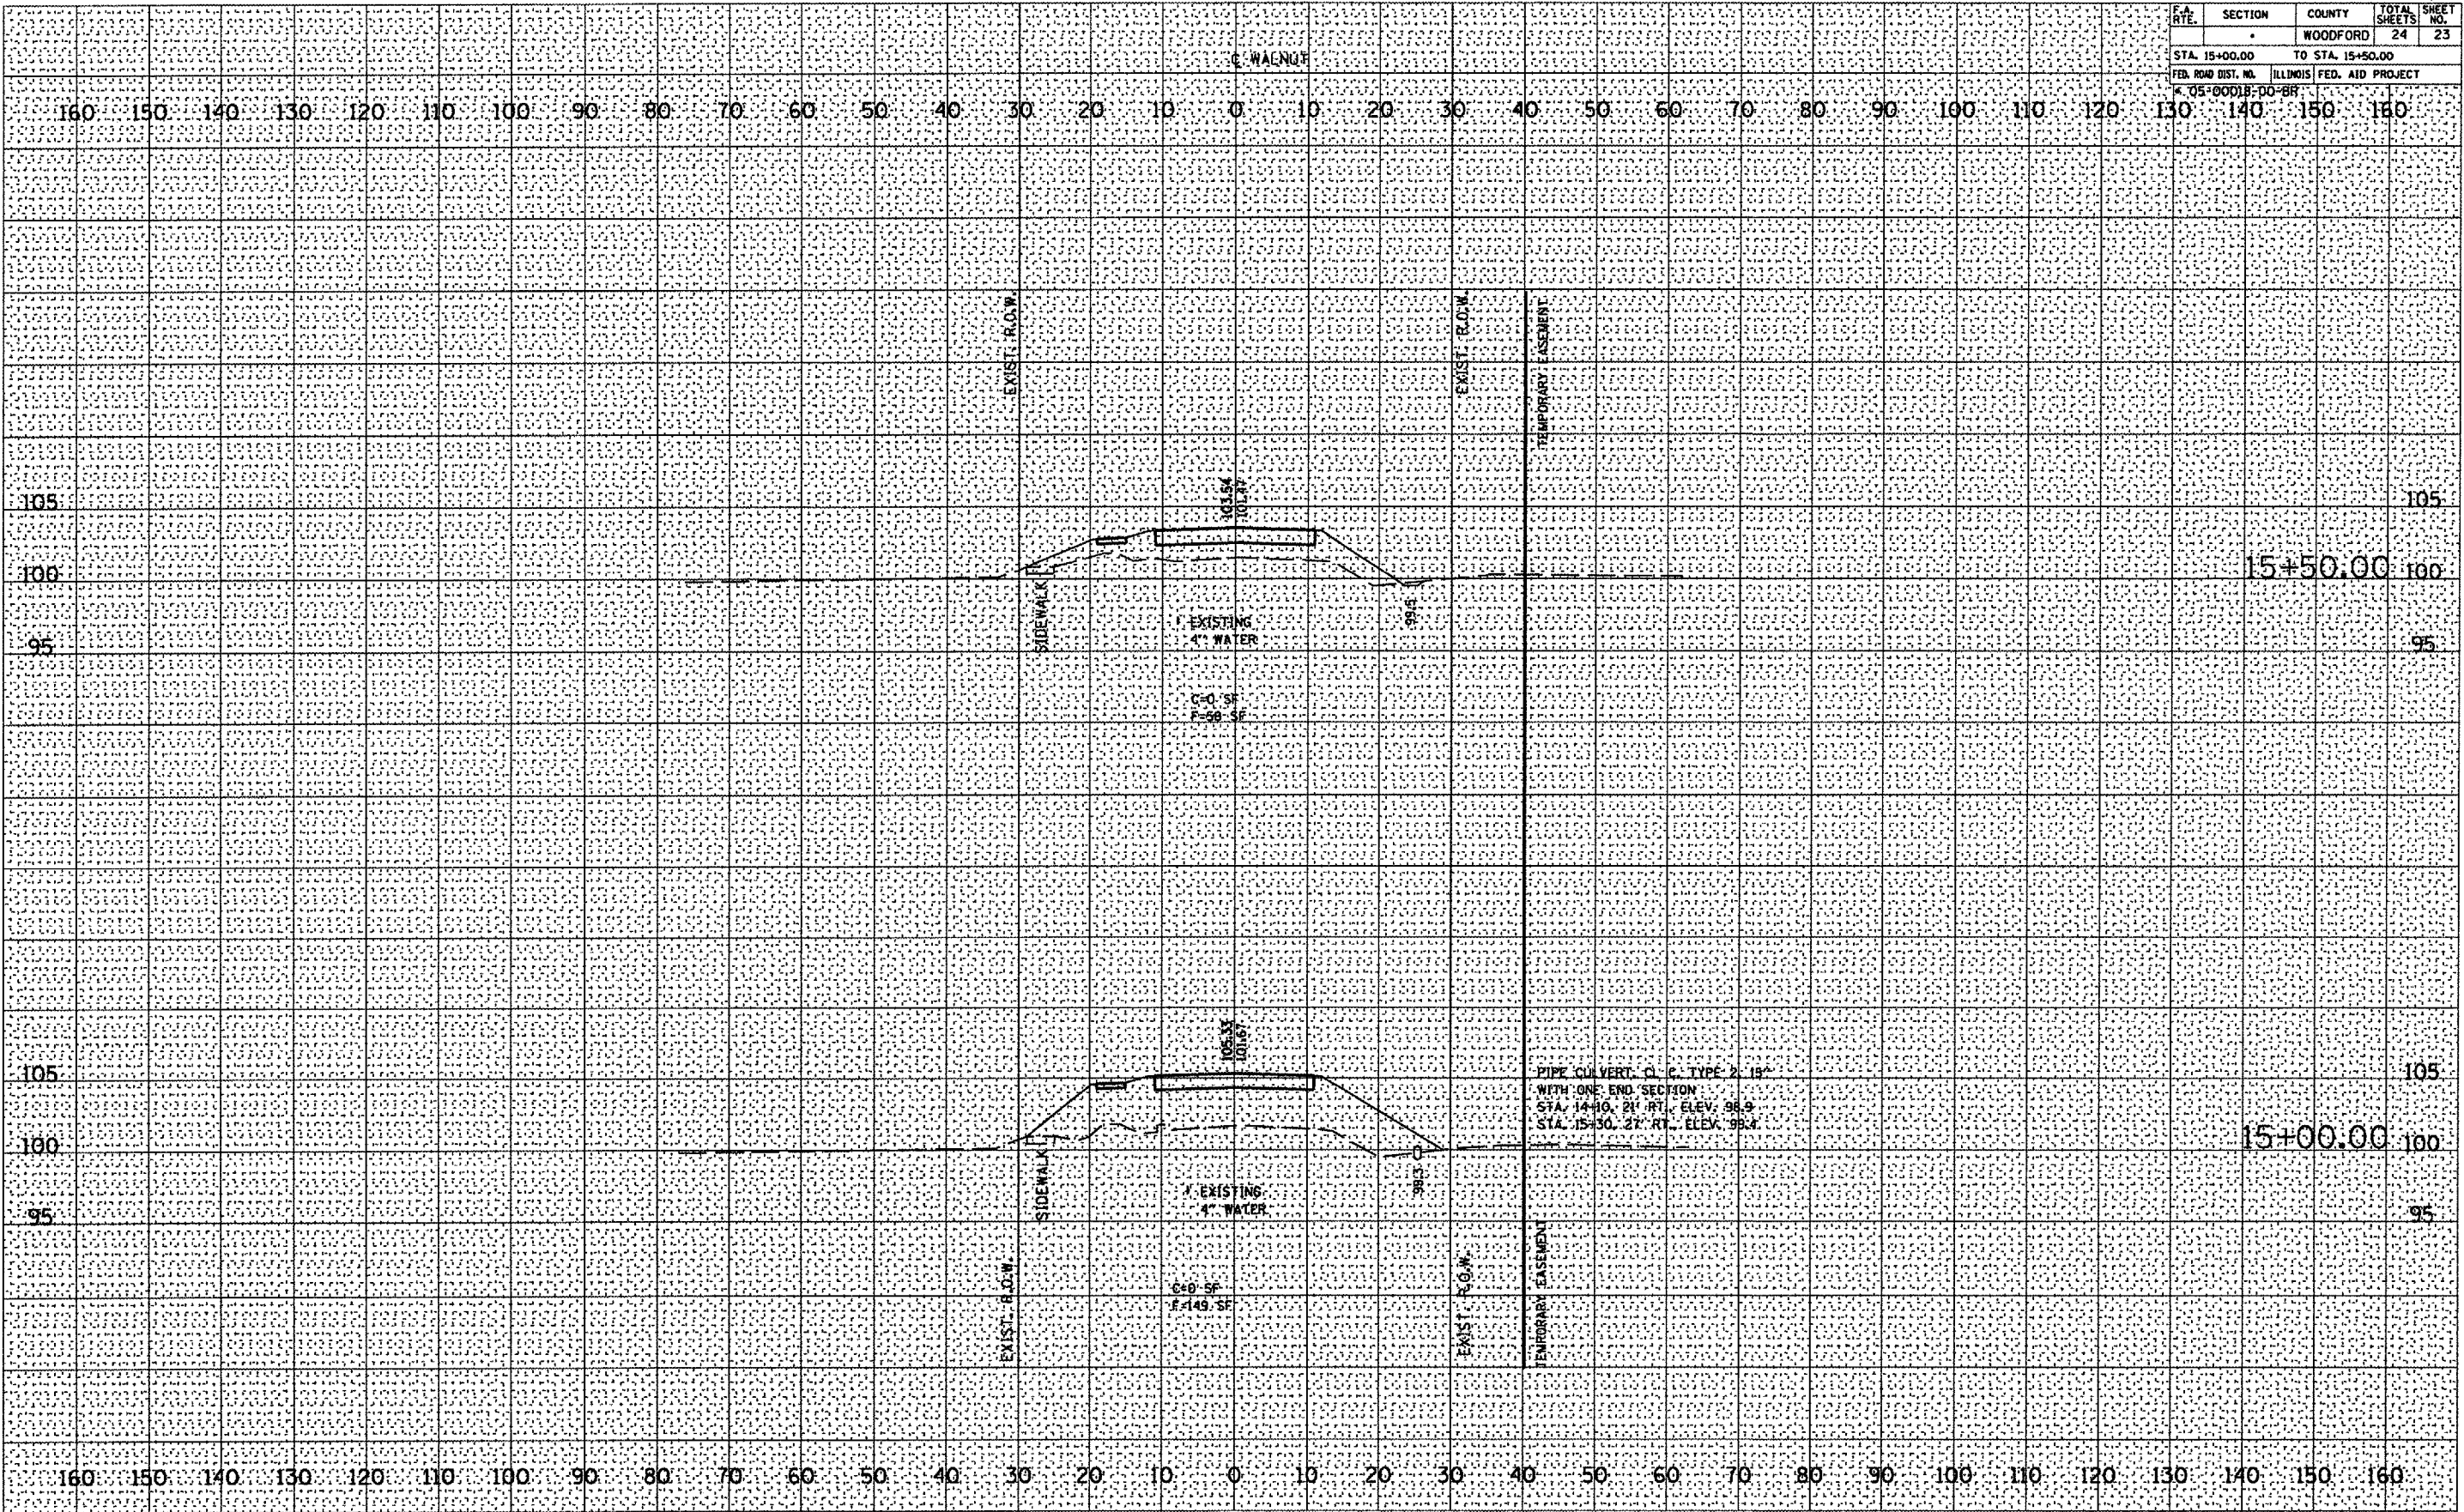

DATE	BY

DATE	BY

ORIGINAL SURVEY PLOTTED  
 SURVEY PLOTTED  
 PLOTTED  
 AREAS CHECKED  
 AREAS CHECKED  
 NO. NO.