
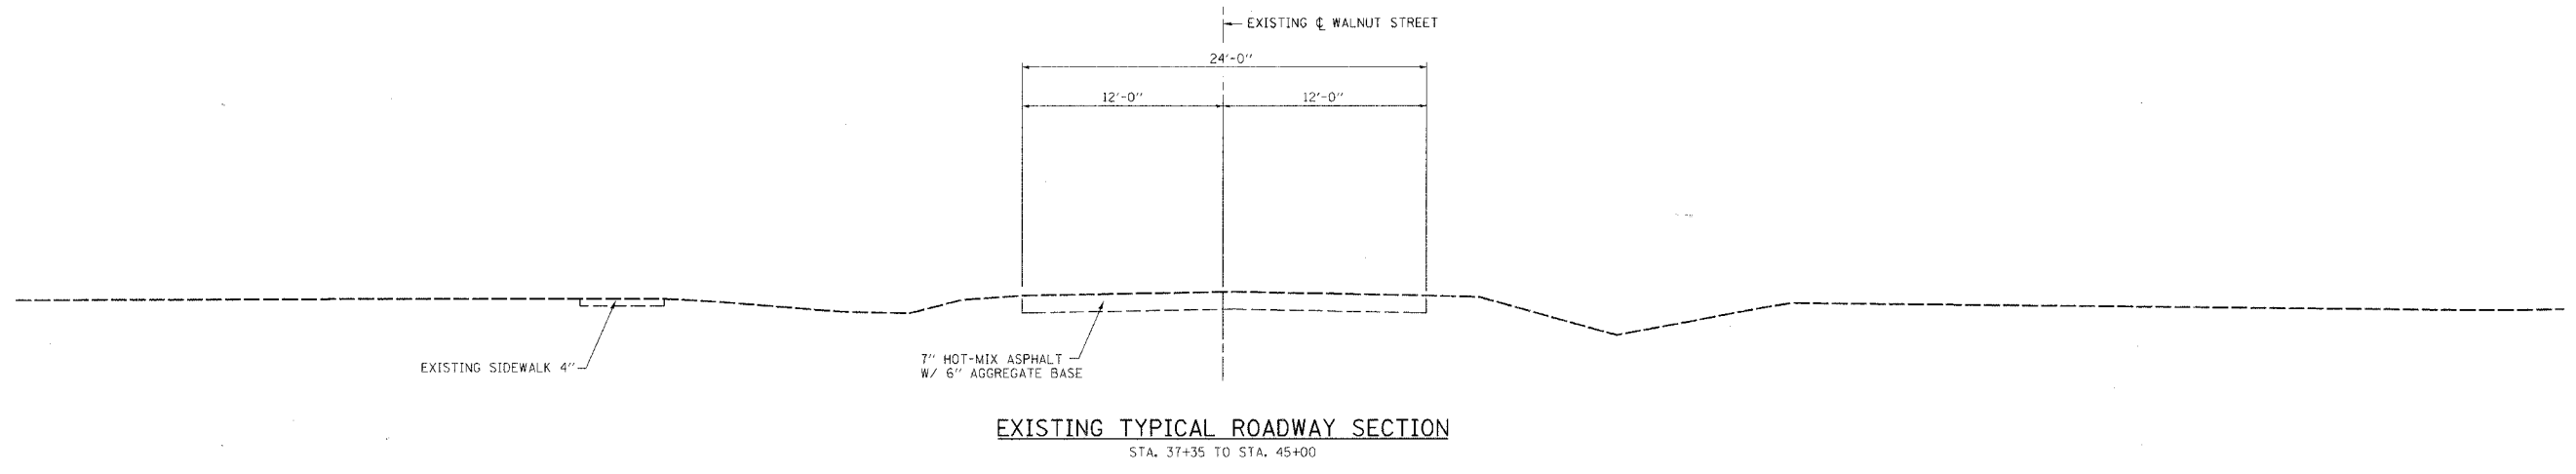


F.A. ILL. RTE.	SECTION	COUNTY	TOTAL SHEETS	SHEET NO.
8146	06-00029-00-TL	SANGAMON	67	5
STA.		TO STA.		
FED. ROAD DIST. NO.	ILLINOIS	FED. AID PROJECT #		
		*HS-8146(003)		

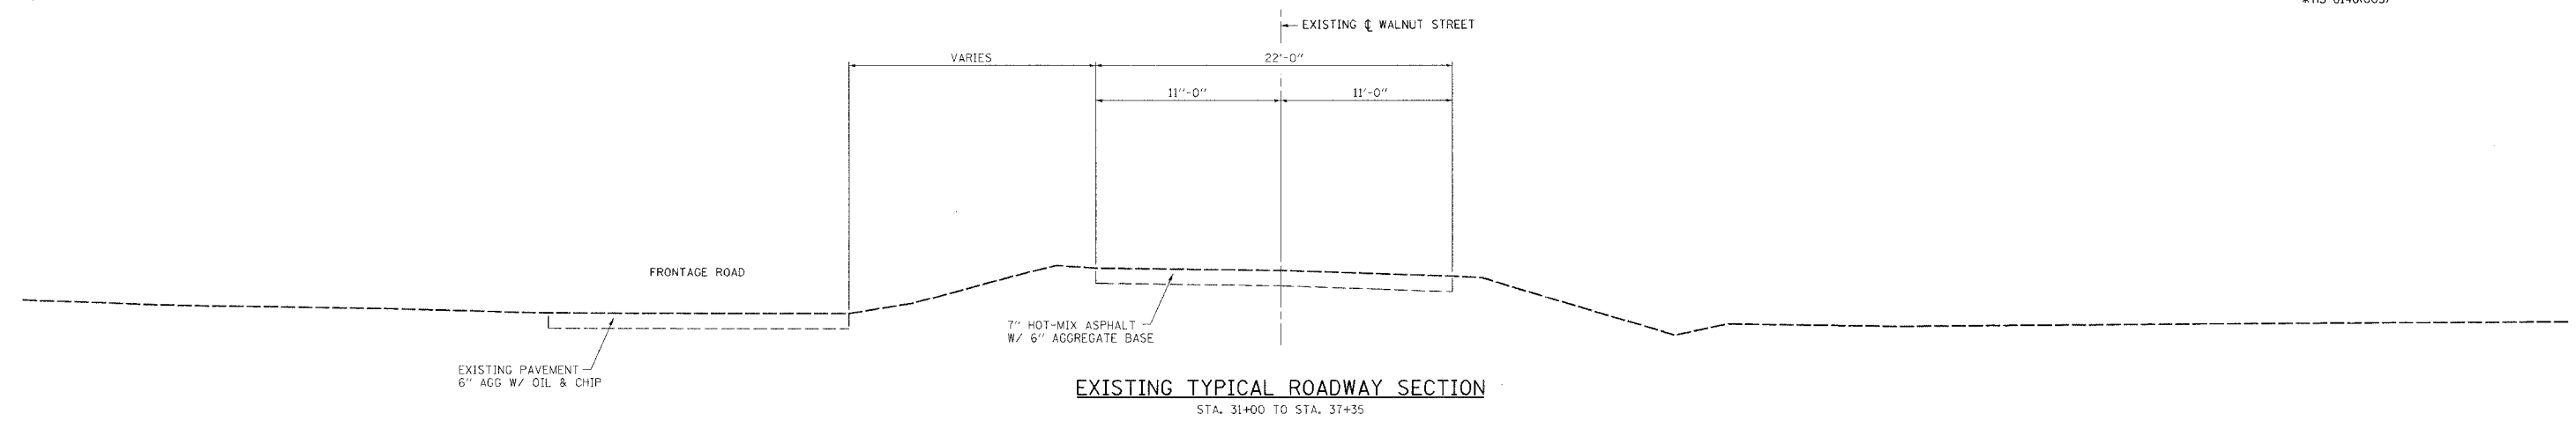

PLOT DATE = 4/27/2007
 FILE NAME = J:\06152\DRAWINGS\06152TYP.dgn
 PLOTTER = HPGL / IN.
 MODEL = Default
 OPERATOR = frankv

REVISIONS	
NAME	DATE

ILLINOIS DEPARTMENT OF TRANSPORTATION
TYPICAL SECTIONS
 VILLAGE OF CHATHAM
 SECTION 06-00029-00-TL
 SANGAMON COUNTY
 WALNUT ST. / PARK AVE. IMPROVEMENTS
 SCALE: VERT. 1" = 5'
 HORIZ. 1" = 5'
 DATE: 2/16/07
 DRAWN BY: SUTHEARD
 CHECKED BY: BOIT
 COMPUTER FILE NO.
 06152TYP
 PROJECT 06152
 4/27/07- FAV

GREENE & BRADFORD, INC.
 OF SPRINGFIELD
 CONSULTING ENGINEERS
 1000 W. MONROE STREET
 SPRINGFIELD, ILLINOIS 62761
 PROFESSIONAL SERVICE CORPORATION
 618/244-1200 FAX 618/244-1201 www.greenegb.com