


F.A.U. RTE.	SECTION	COUNTY	TOTAL SHEETS	SHEET NO.
8146	****	SANGAMON	67	43
STA. 32+95.00		TO STA. 33+25.00		
FED. ROAD DIST. NO.		ILLINOIS FED. AID PROJECT*		
HIS 8146(003)				

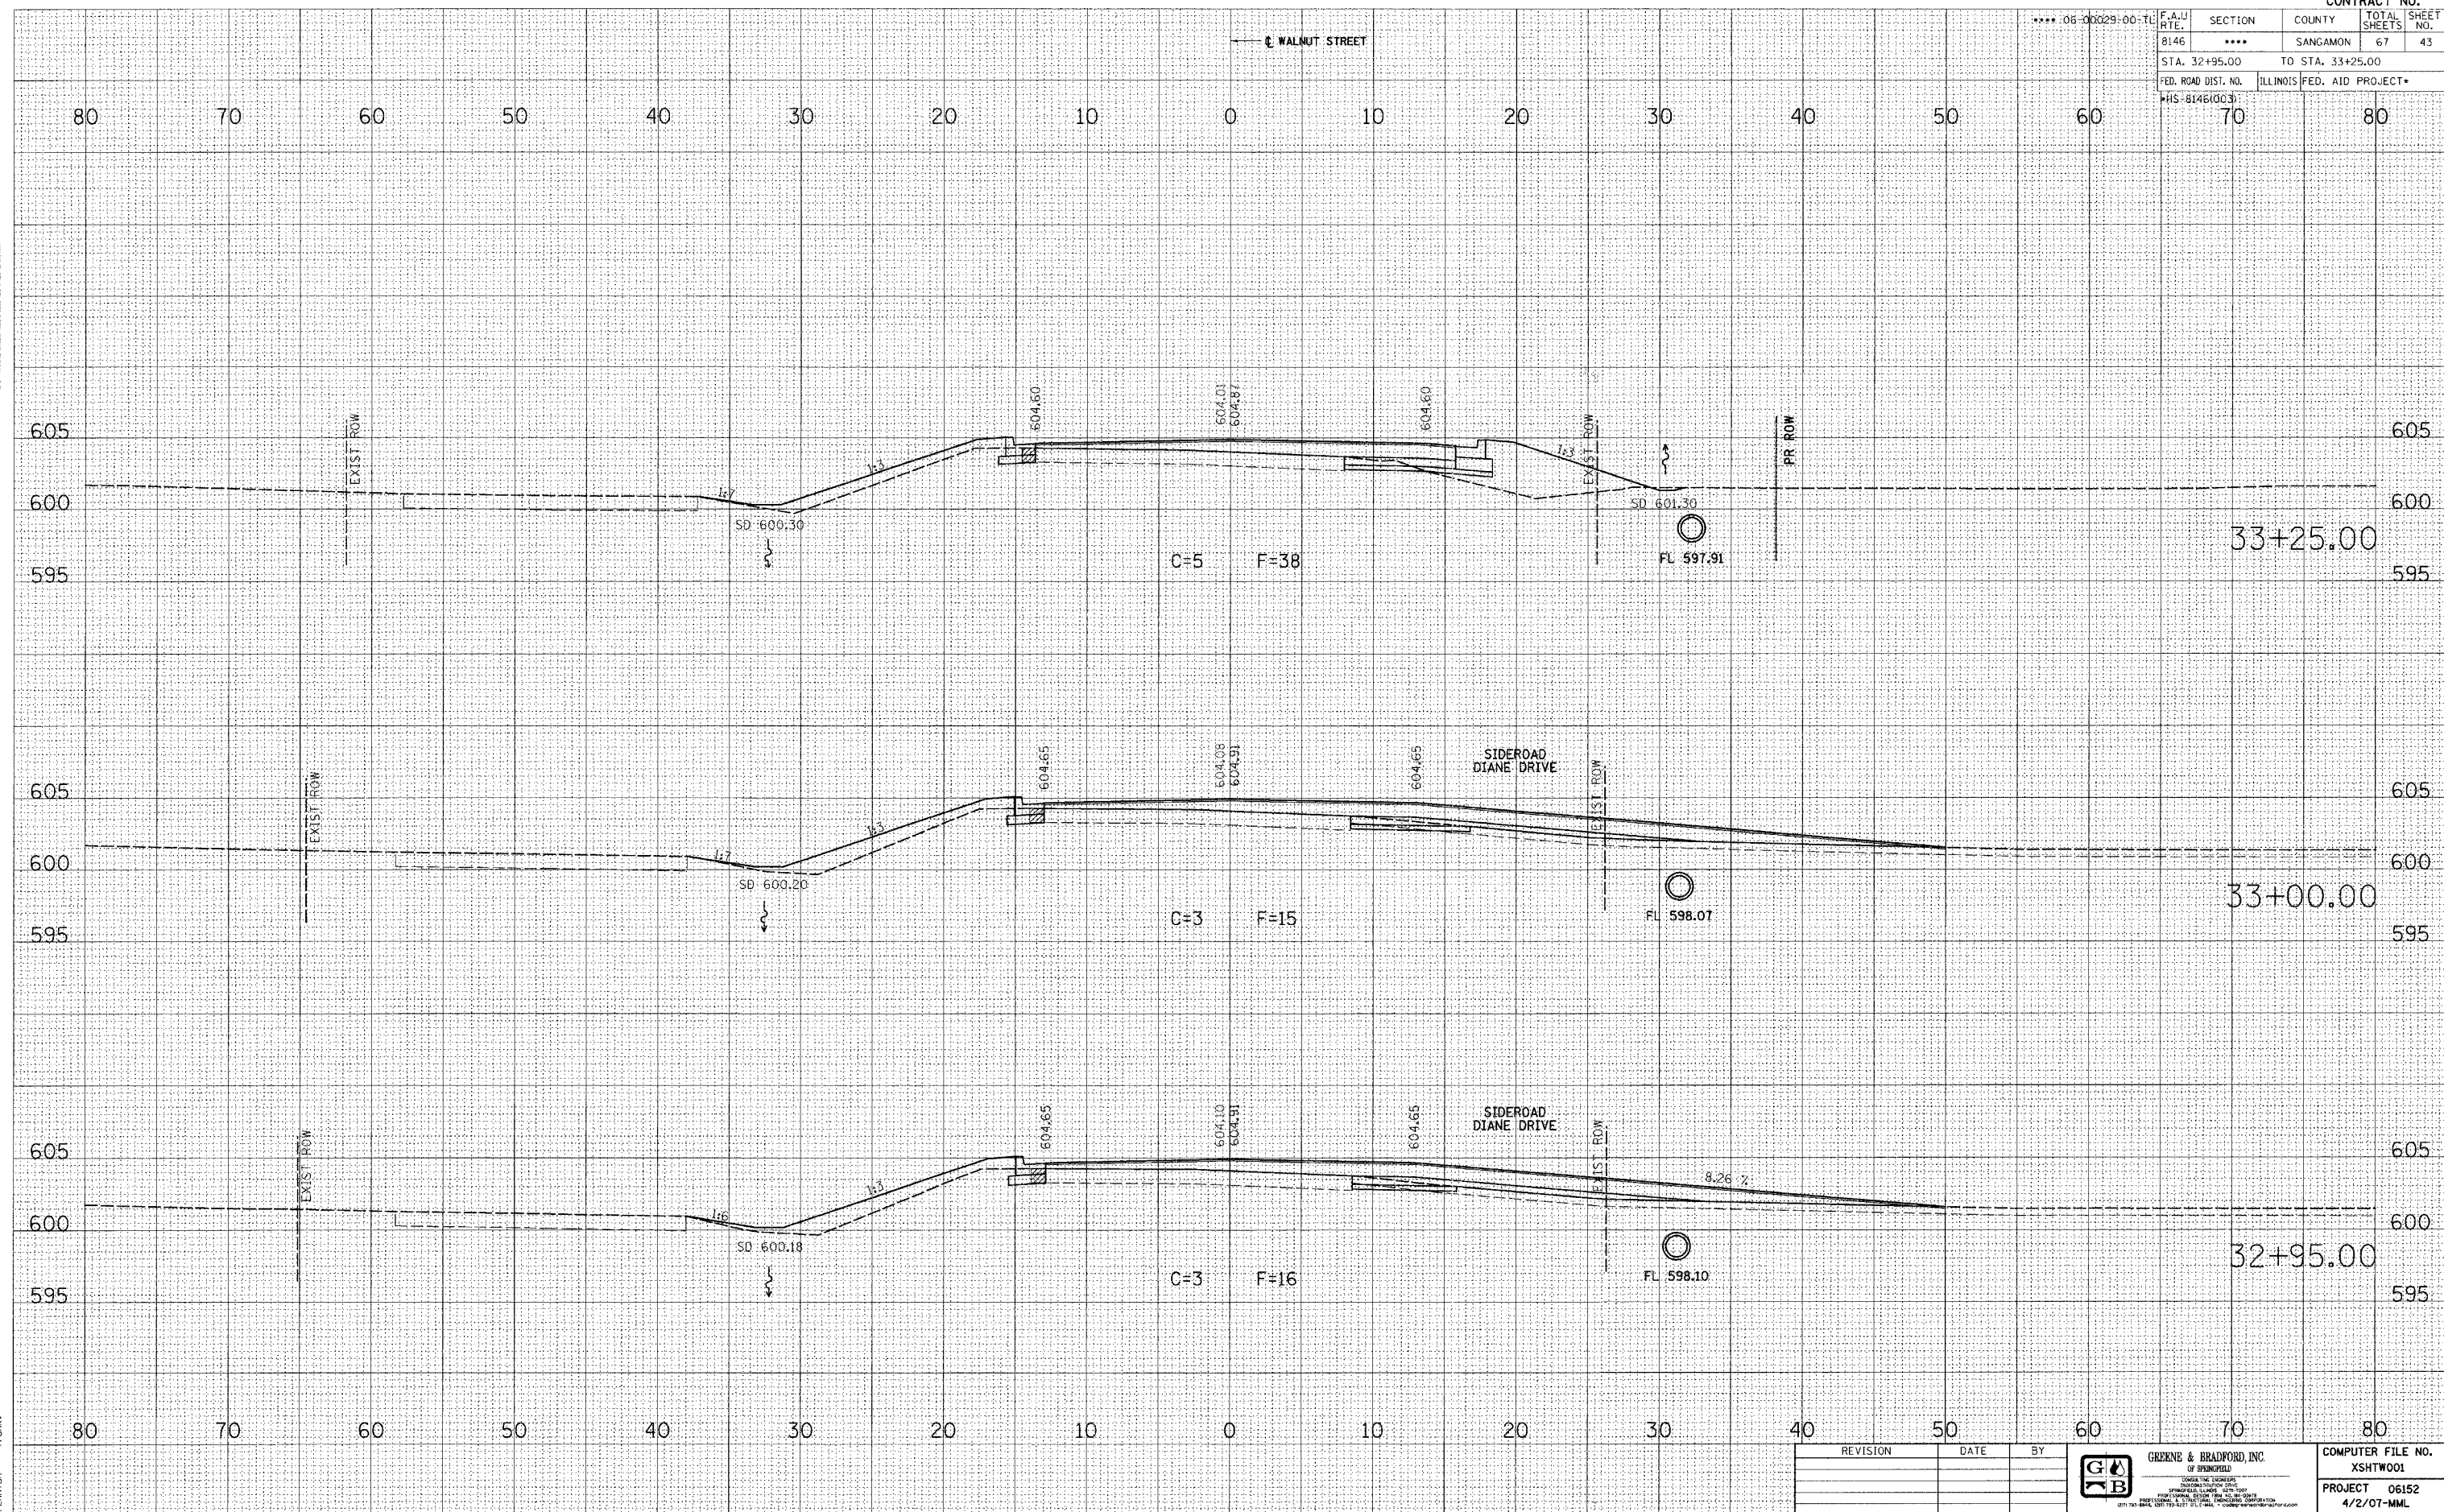

FINAL SURVEY	DATE
NO. _____	_____
BY _____	_____
APPROVED _____	_____
DATE _____	_____
NO. _____	_____
BY _____	_____
APPROVED _____	_____
DATE _____	_____

ORIGINAL SURVEY	DATE
NO. _____	_____
BY _____	_____
APPROVED _____	_____
DATE _____	_____
NO. _____	_____
BY _____	_____
APPROVED _____	_____
DATE _____	_____

PLOT DATE = 4/27/2007
 PLOT SCALE = 5/8" = 1'-0"
 PLOT BY = FRANKLIN WASHBURN
 OPERATOR = FRANKLIN WASHBURN

REVISION	DATE	BY	 GREENE & BRADFORD, INC. OF SPRINGFIELD <small>CONSULTING ENGINEERS PROFESSIONAL ENGINEERS PROFESSIONAL SURVEYORS PROFESSIONAL GEOTECHNICAL ENGINEERS PROFESSIONAL LAND SURVEYORS PROFESSIONAL CIVIL ENGINEERS</small>	COMPUTER FILE NO.
				XSHTW001
			PROJECT	06152
			DATE	4/2/07-MML

WALNUT STREET CROSS SECTIONS