


F.A.U. R.T.E.	SECTION	COUNTY	TOTAL SHEETS	SHEET NO.
8146	****	SANGAMON	67	45
STA. 34+25.00		TO STA. 34+75.00		
FED. ROAD DIST. NO.		ILLINOIS FED. AID PROJECT*		
*HS-8146(003)				

FINAL SURVEY	BY	DATE
PLOTTED		
NOTE BOOK		
AREAS CHECKED		
NO.		

ORIGINAL SURVEY	BY	DATE
PLOTTED		
NOTE BOOK		
AREAS CHECKED		
NO.		

PLOT DATE = 4/27/2007  
 FILE NAME = J:\06152 DRAWINGS\XSHT\06152.dgn  
 PLOT SCALE = 5/8" = 1' IN.  
 OPERATOR = F. BARK

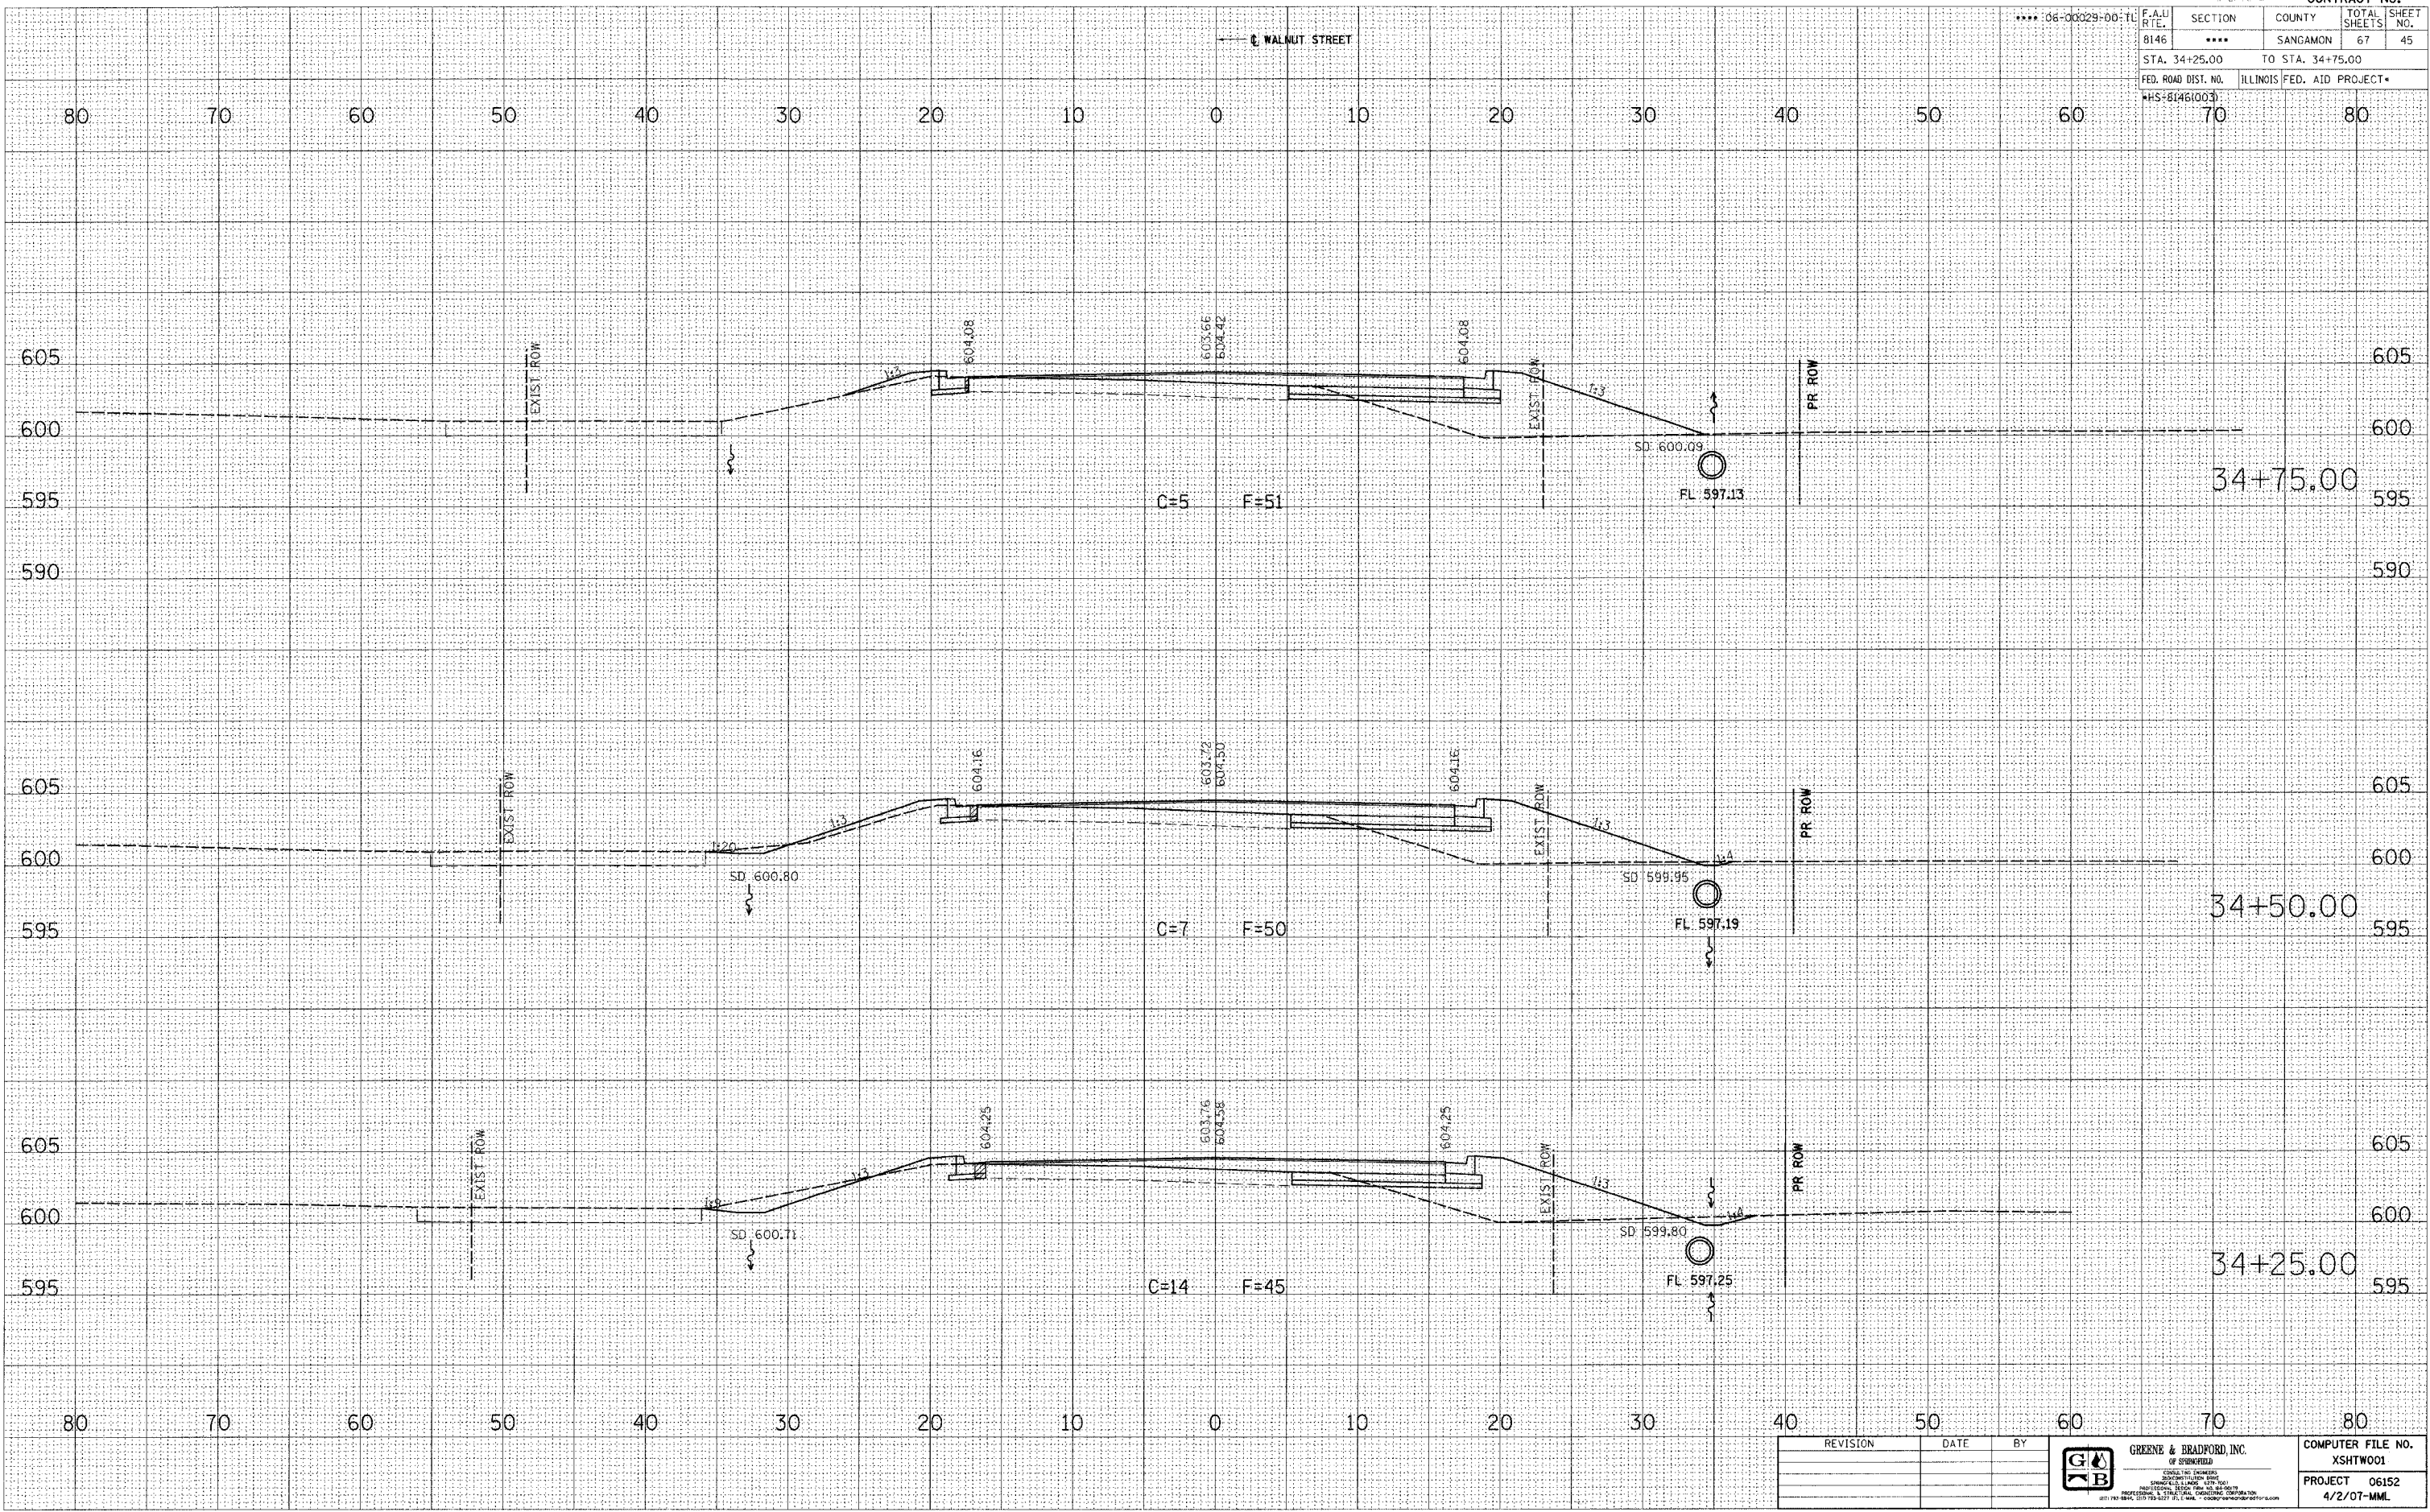

REVISION	DATE	BY



COMPUTER FILE NO.	XSHTW001
PROJECT	06152
DATE	4/27/07-MML

**WALNUT STREET CROSS SECTIONS**