


F.A.U. RTE.	SECTION	COUNTY	TOTAL SHEETS	SHEET NO.
8146	****	SANGAMON	67	48
STA. 36+25.00		TO STA. 36+75.00		
FED. ROAD DIST. NO.		ILLINOIS FED. AID PROJECT*		
HIS-8146(003)				
	70		80	

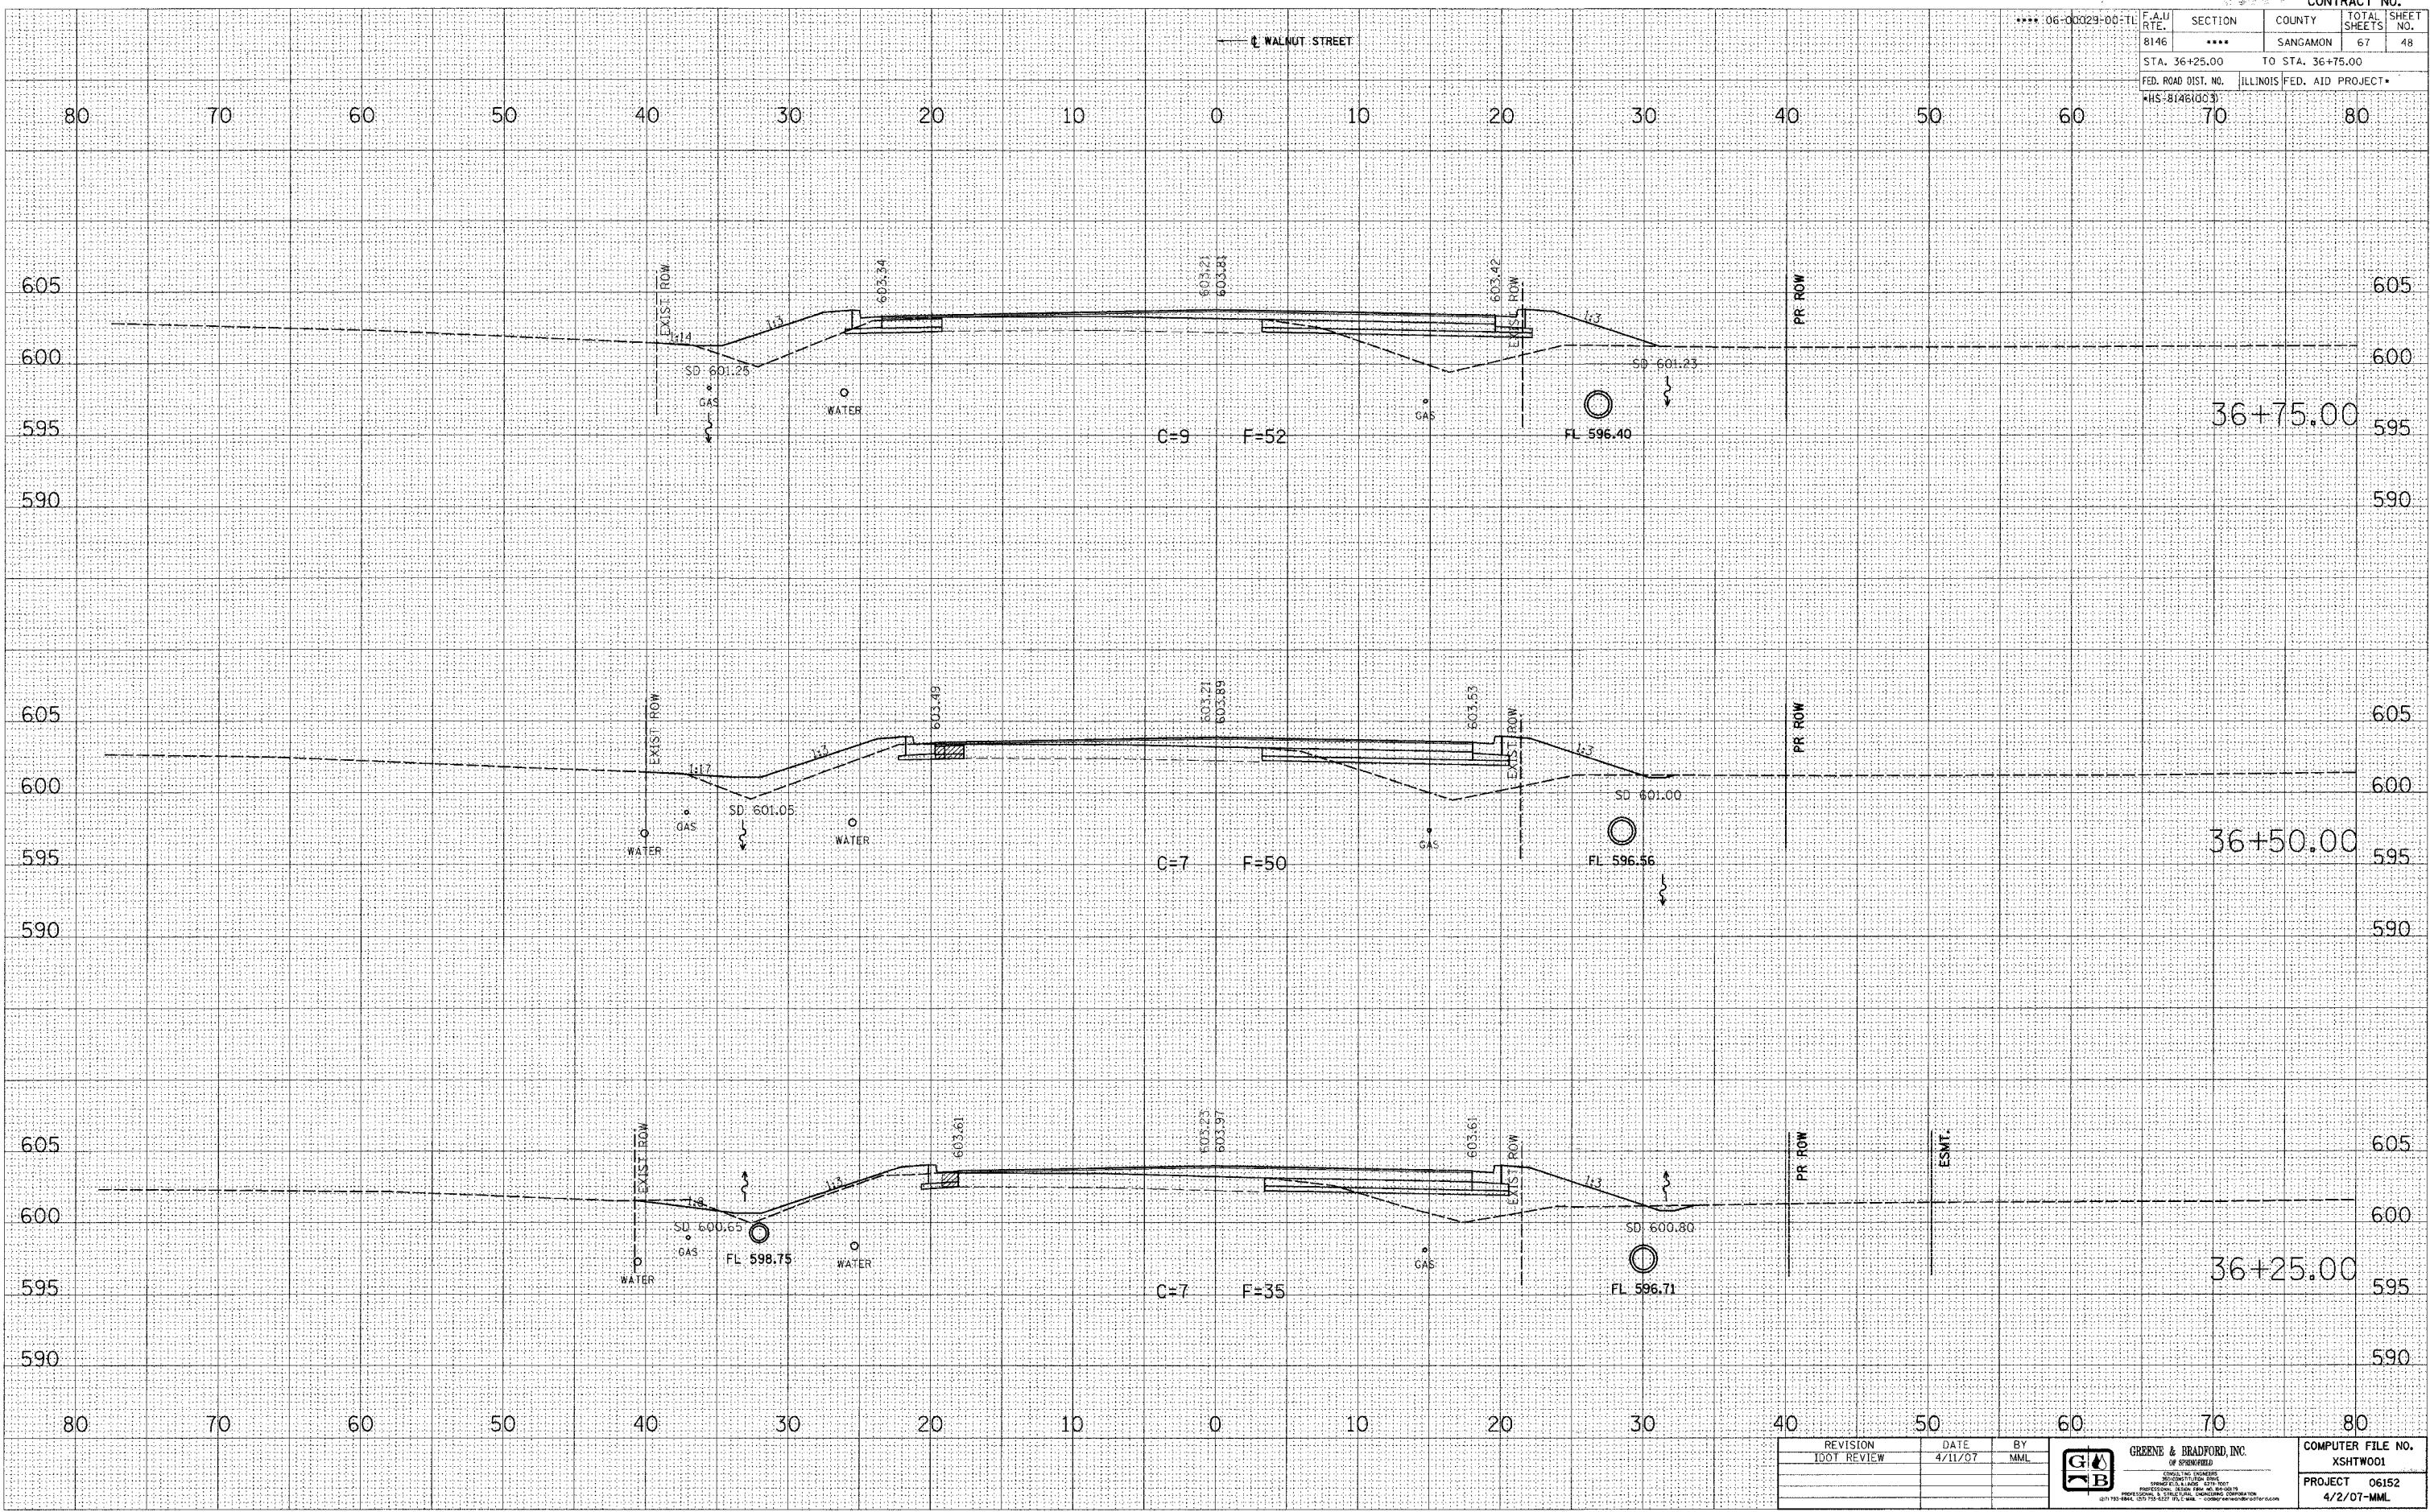

DATE	BY
ORIGINAL SURVEYED	
PLOTTED	
NOTE BOOK	
AREAS CHECKED	
NO.	

DATE	BY
ORIGINAL SURVEYED	
PLOTTED	
NOTE BOOK	
AREAS CHECKED	
NO.	

PLOT DATE = 4/27/2007
 FILE NAME = J:\06152\DRAWINGS\XSH1\M81.dgn
 PLOT SCALE = 5/8" = 1' IN.
 OPERATOR = MML

REVISION	DATE	BY
1007 REVIEW	4/11/07	MML



GREENE & BRADFORD, INC.
 OF SPRINGFIELD
 CIVIL ENGINEERS
 PROFESSIONAL ENGINEERS
 LICENSE NO. 121200-0001
 1017 1/2 Bldg. 10th St. Springfield, IL 62761
 (417) 786-8844 FAX (417) 787-7777

COMPUTER FILE NO.
XSH1W001
PROJECT
06152
DATE
4/27/07-MML

WALNUT STREET CROSS SECTIONS