


F.A.U. RTE.	SECTION	COUNTY	TOTAL SHEETS	SHEET NO.
8146	****	SANGAMON	67	53
STA. 40+25.00		TO STA. 40+72.00		
FED. ROAD DIST. NO.		ILLINOIS FED. AID PROJECT*		
HHS-18(46)1003				

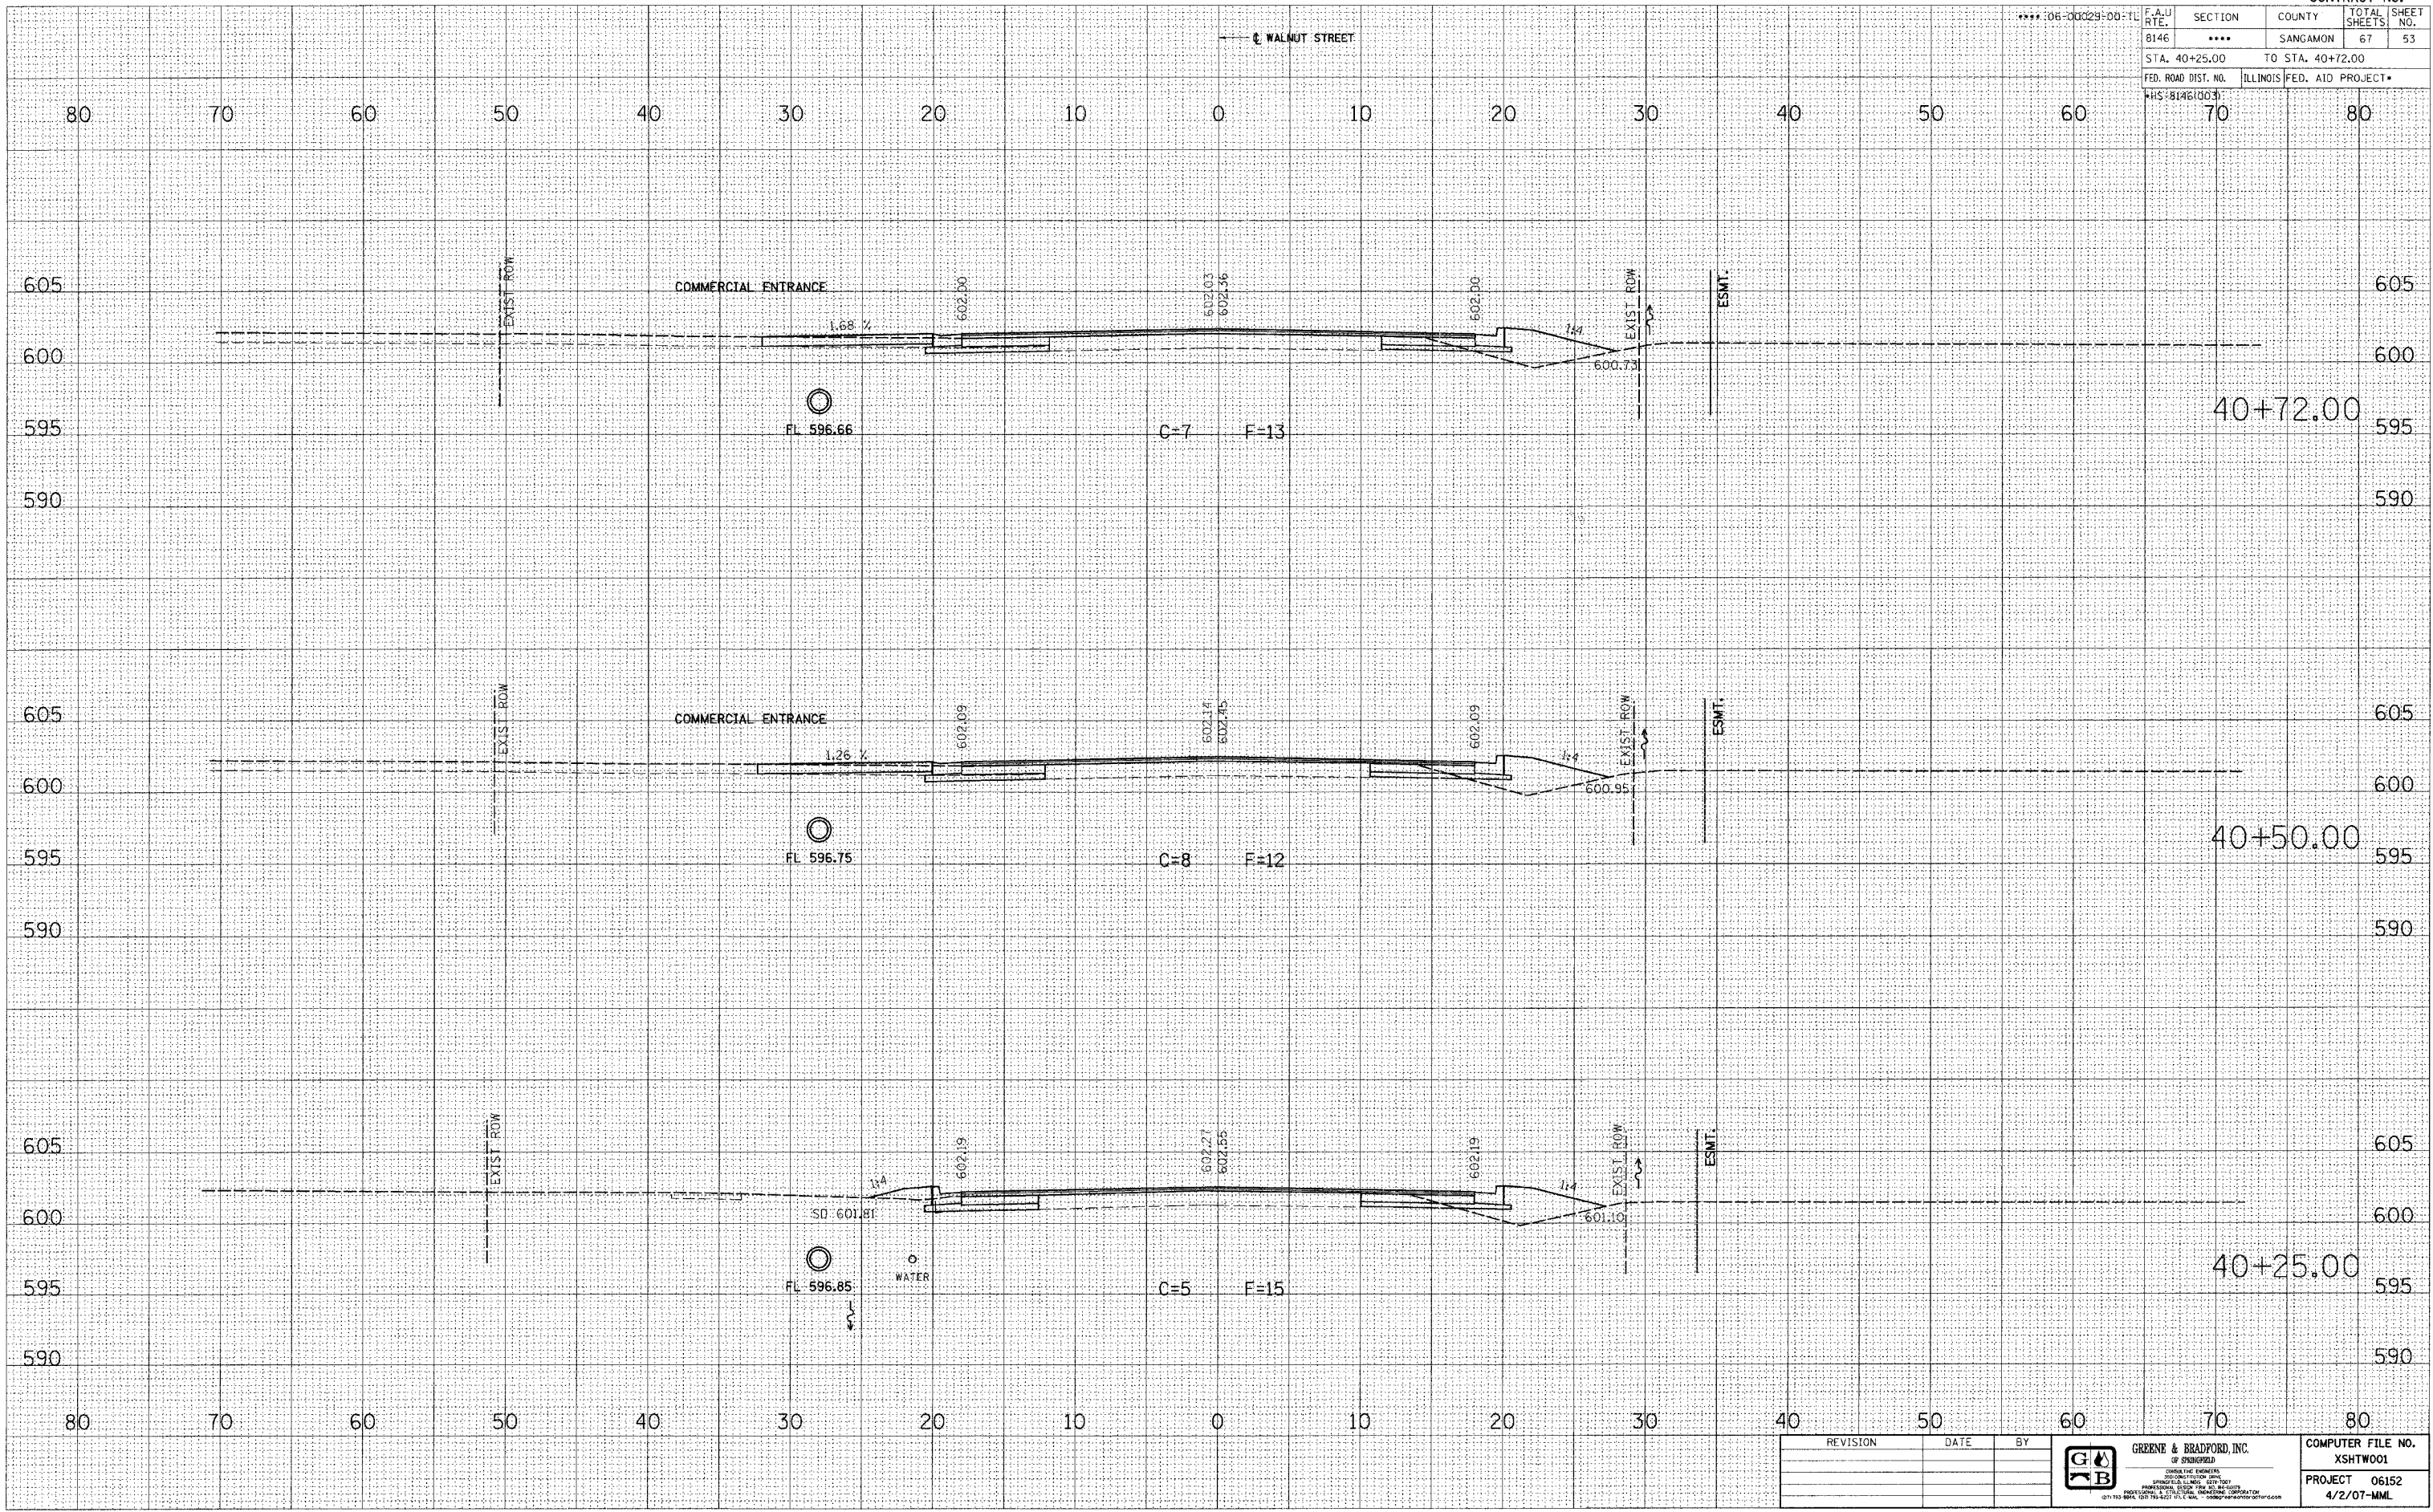

FINAL SURVEY	DATE
NOTE BOOK	
NO.	

ORIGINAL SURVEY	DATE
NOTE BOOK	
NO.	

PLOT DATE = 4/27/2007
 FILE NAME = J:\06152\DRAWINGS\XSHT\WB01.dwg
 MODEL SCALE = Defaul1 / IN.
 OPERATOR = Franky

REVISION	DATE	BY



COMPUTER FILE NO.
 XSHTW001
 PROJECT 06152
 4/2/07-MML

WALNUT STREET CROSS SECTIONS