


F.A.U. RTEL.	SECTION	COUNTY	TOTAL SHEETS	SHEET NO.
8146	****	SANGAMON	67	62

STA. 197+25.00 TO STA. 197+75.00

FED. ROAD DIST. NO. ILLINOIS FED. AID PROJECT

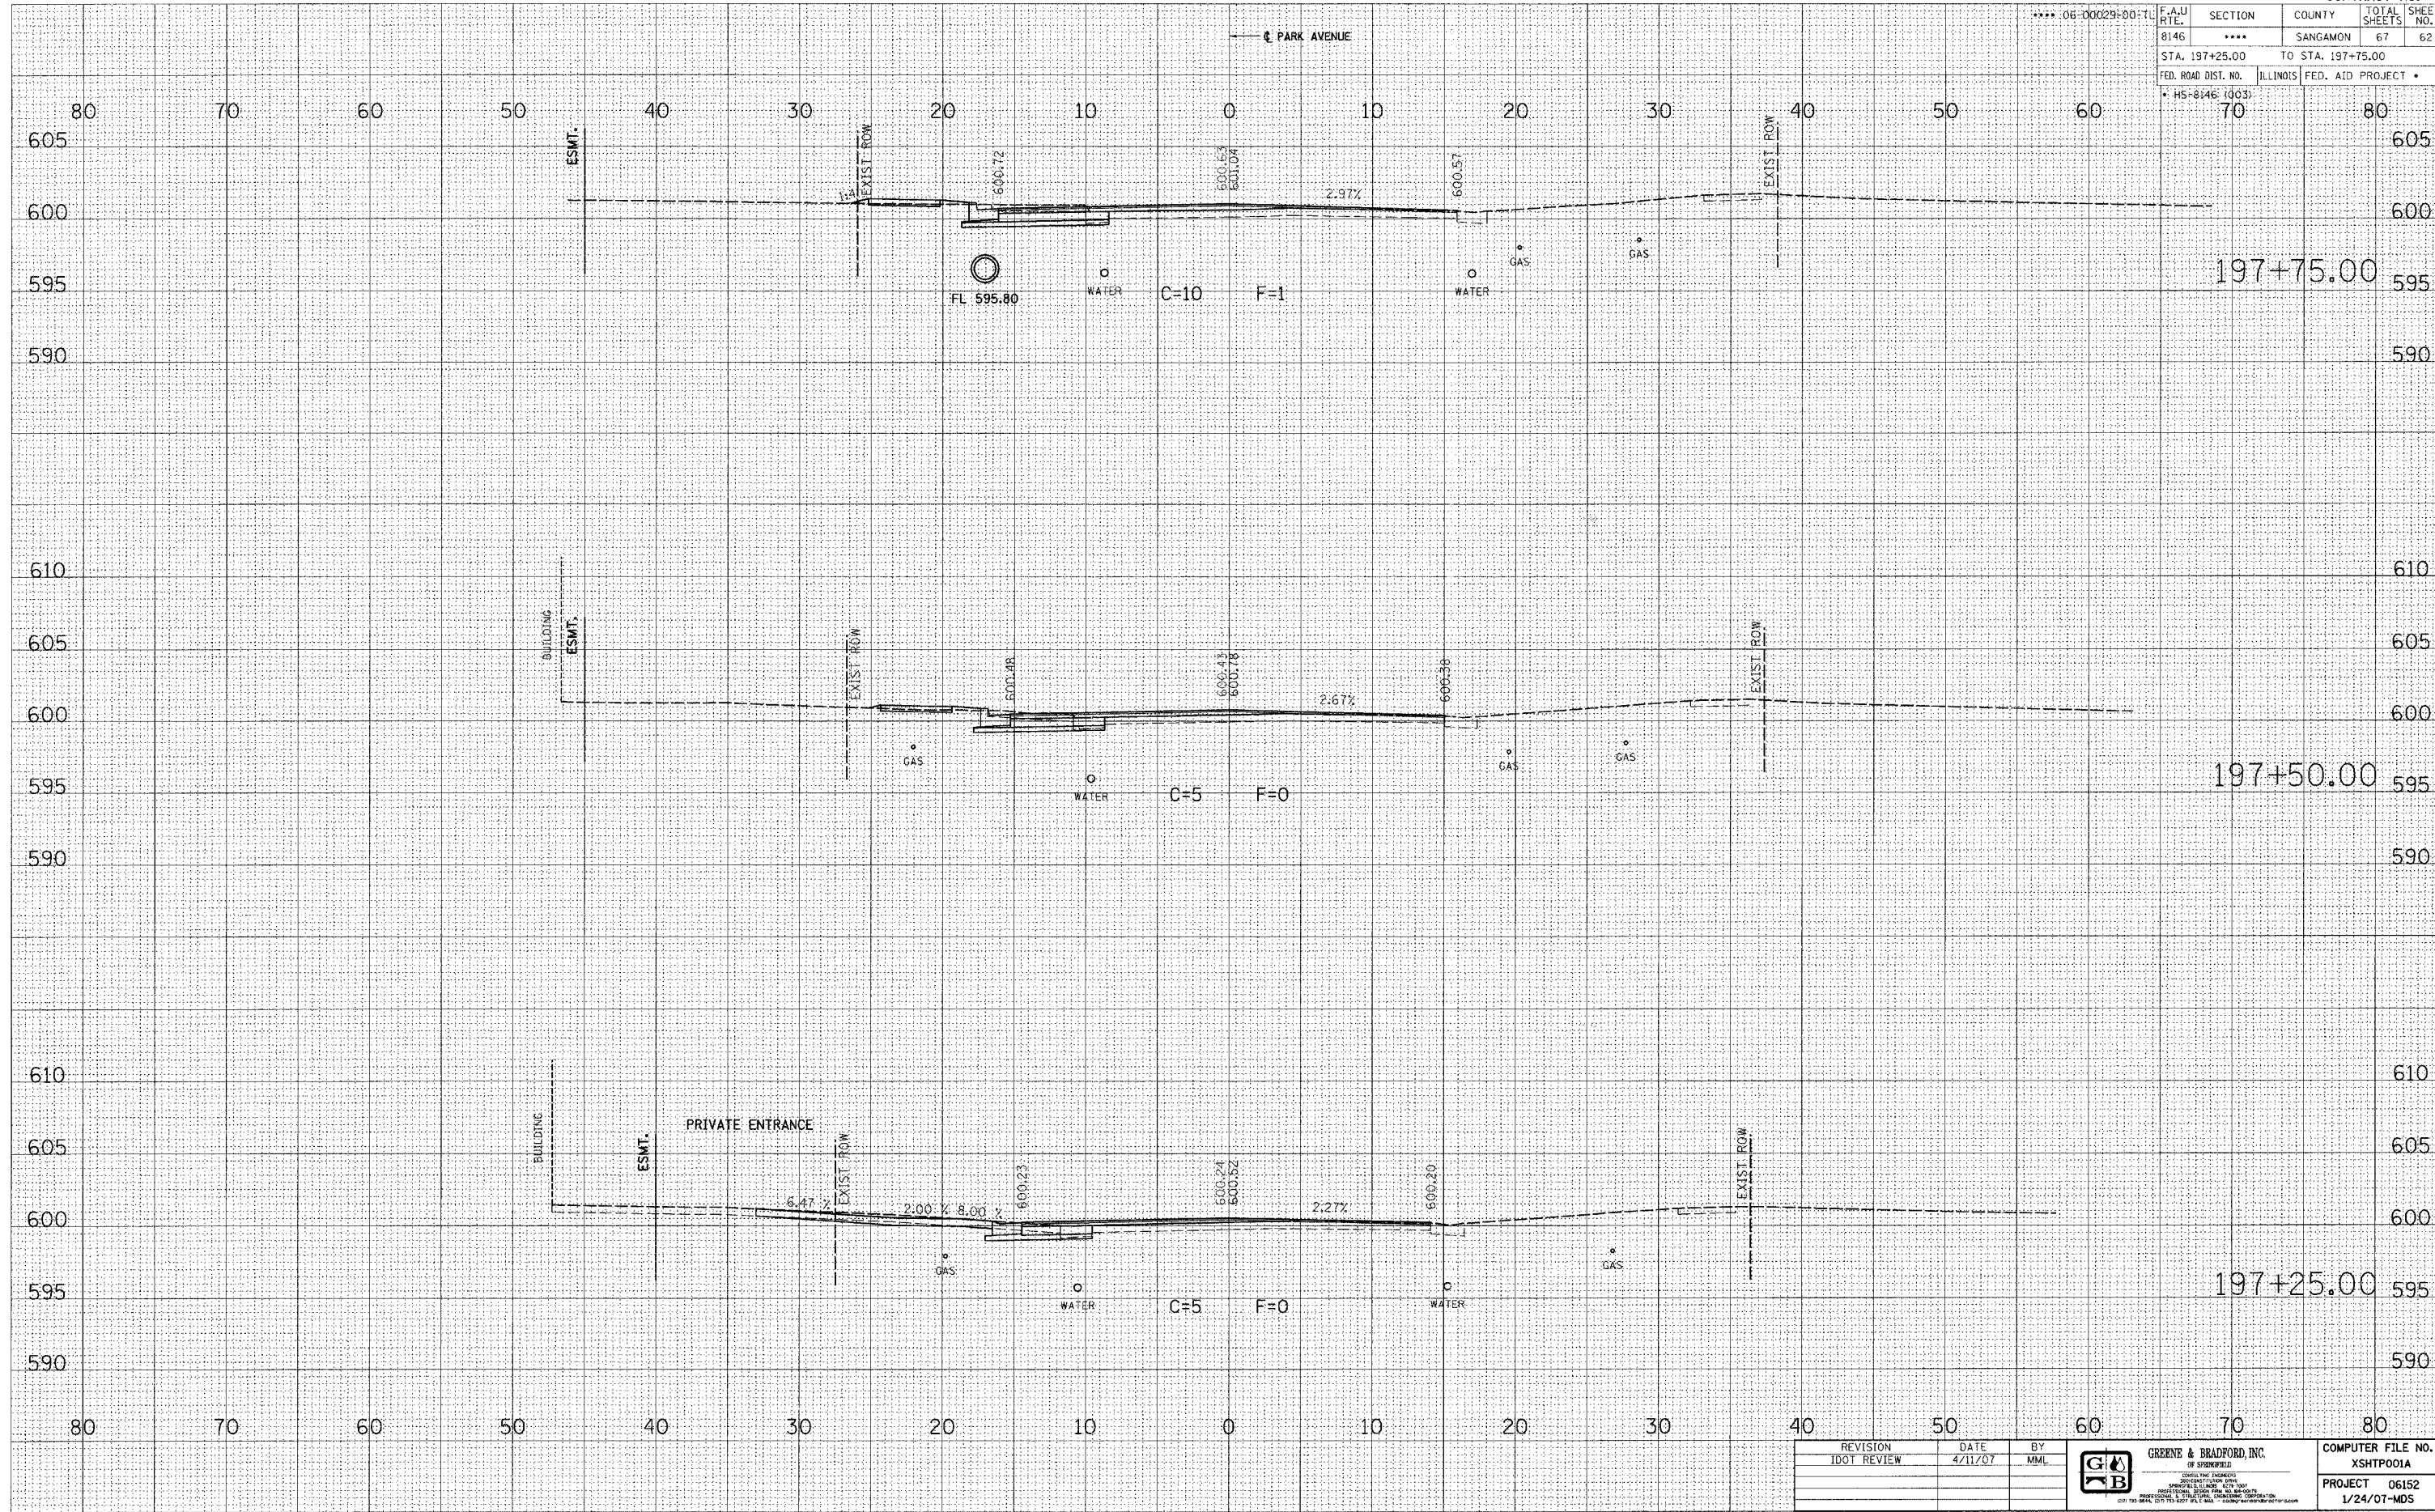

BY _____ DATE _____

NO. _____

NO. _____

NO. _____

NO. _____

NO. _____

BY _____ DATE _____

NO. _____

NO. _____

NO. _____

NO. _____

NO. _____

PLOT DATE = 4/27/2007
 FILE NAME = J:\06152\DRAWINGS\XSHITP001A.dgn
 PLOT SCALE = 5/8" = 1' IN.
 OPERATOR = Franky

REVISION	DATE	BY
IDOT REVIEW	4/11/07	MML



COMPUTER FILE NO.
 XSHITP001A
 PROJECT 06152
 1/24/07-MDS

PARK AVENUE CROSS SECTIONS