


F.A.U. RTE.	SECTION	COUNTY	TOTAL SHEETS	SHEET NO.
8146	****	SANGAMON	67	66
STA. 200+50.00		TO STA. 201+00.00		
FED. ROAD DIST. NO.		ILLINOIS		
* HS: 8146 10031		FED. AID PROJECT *		

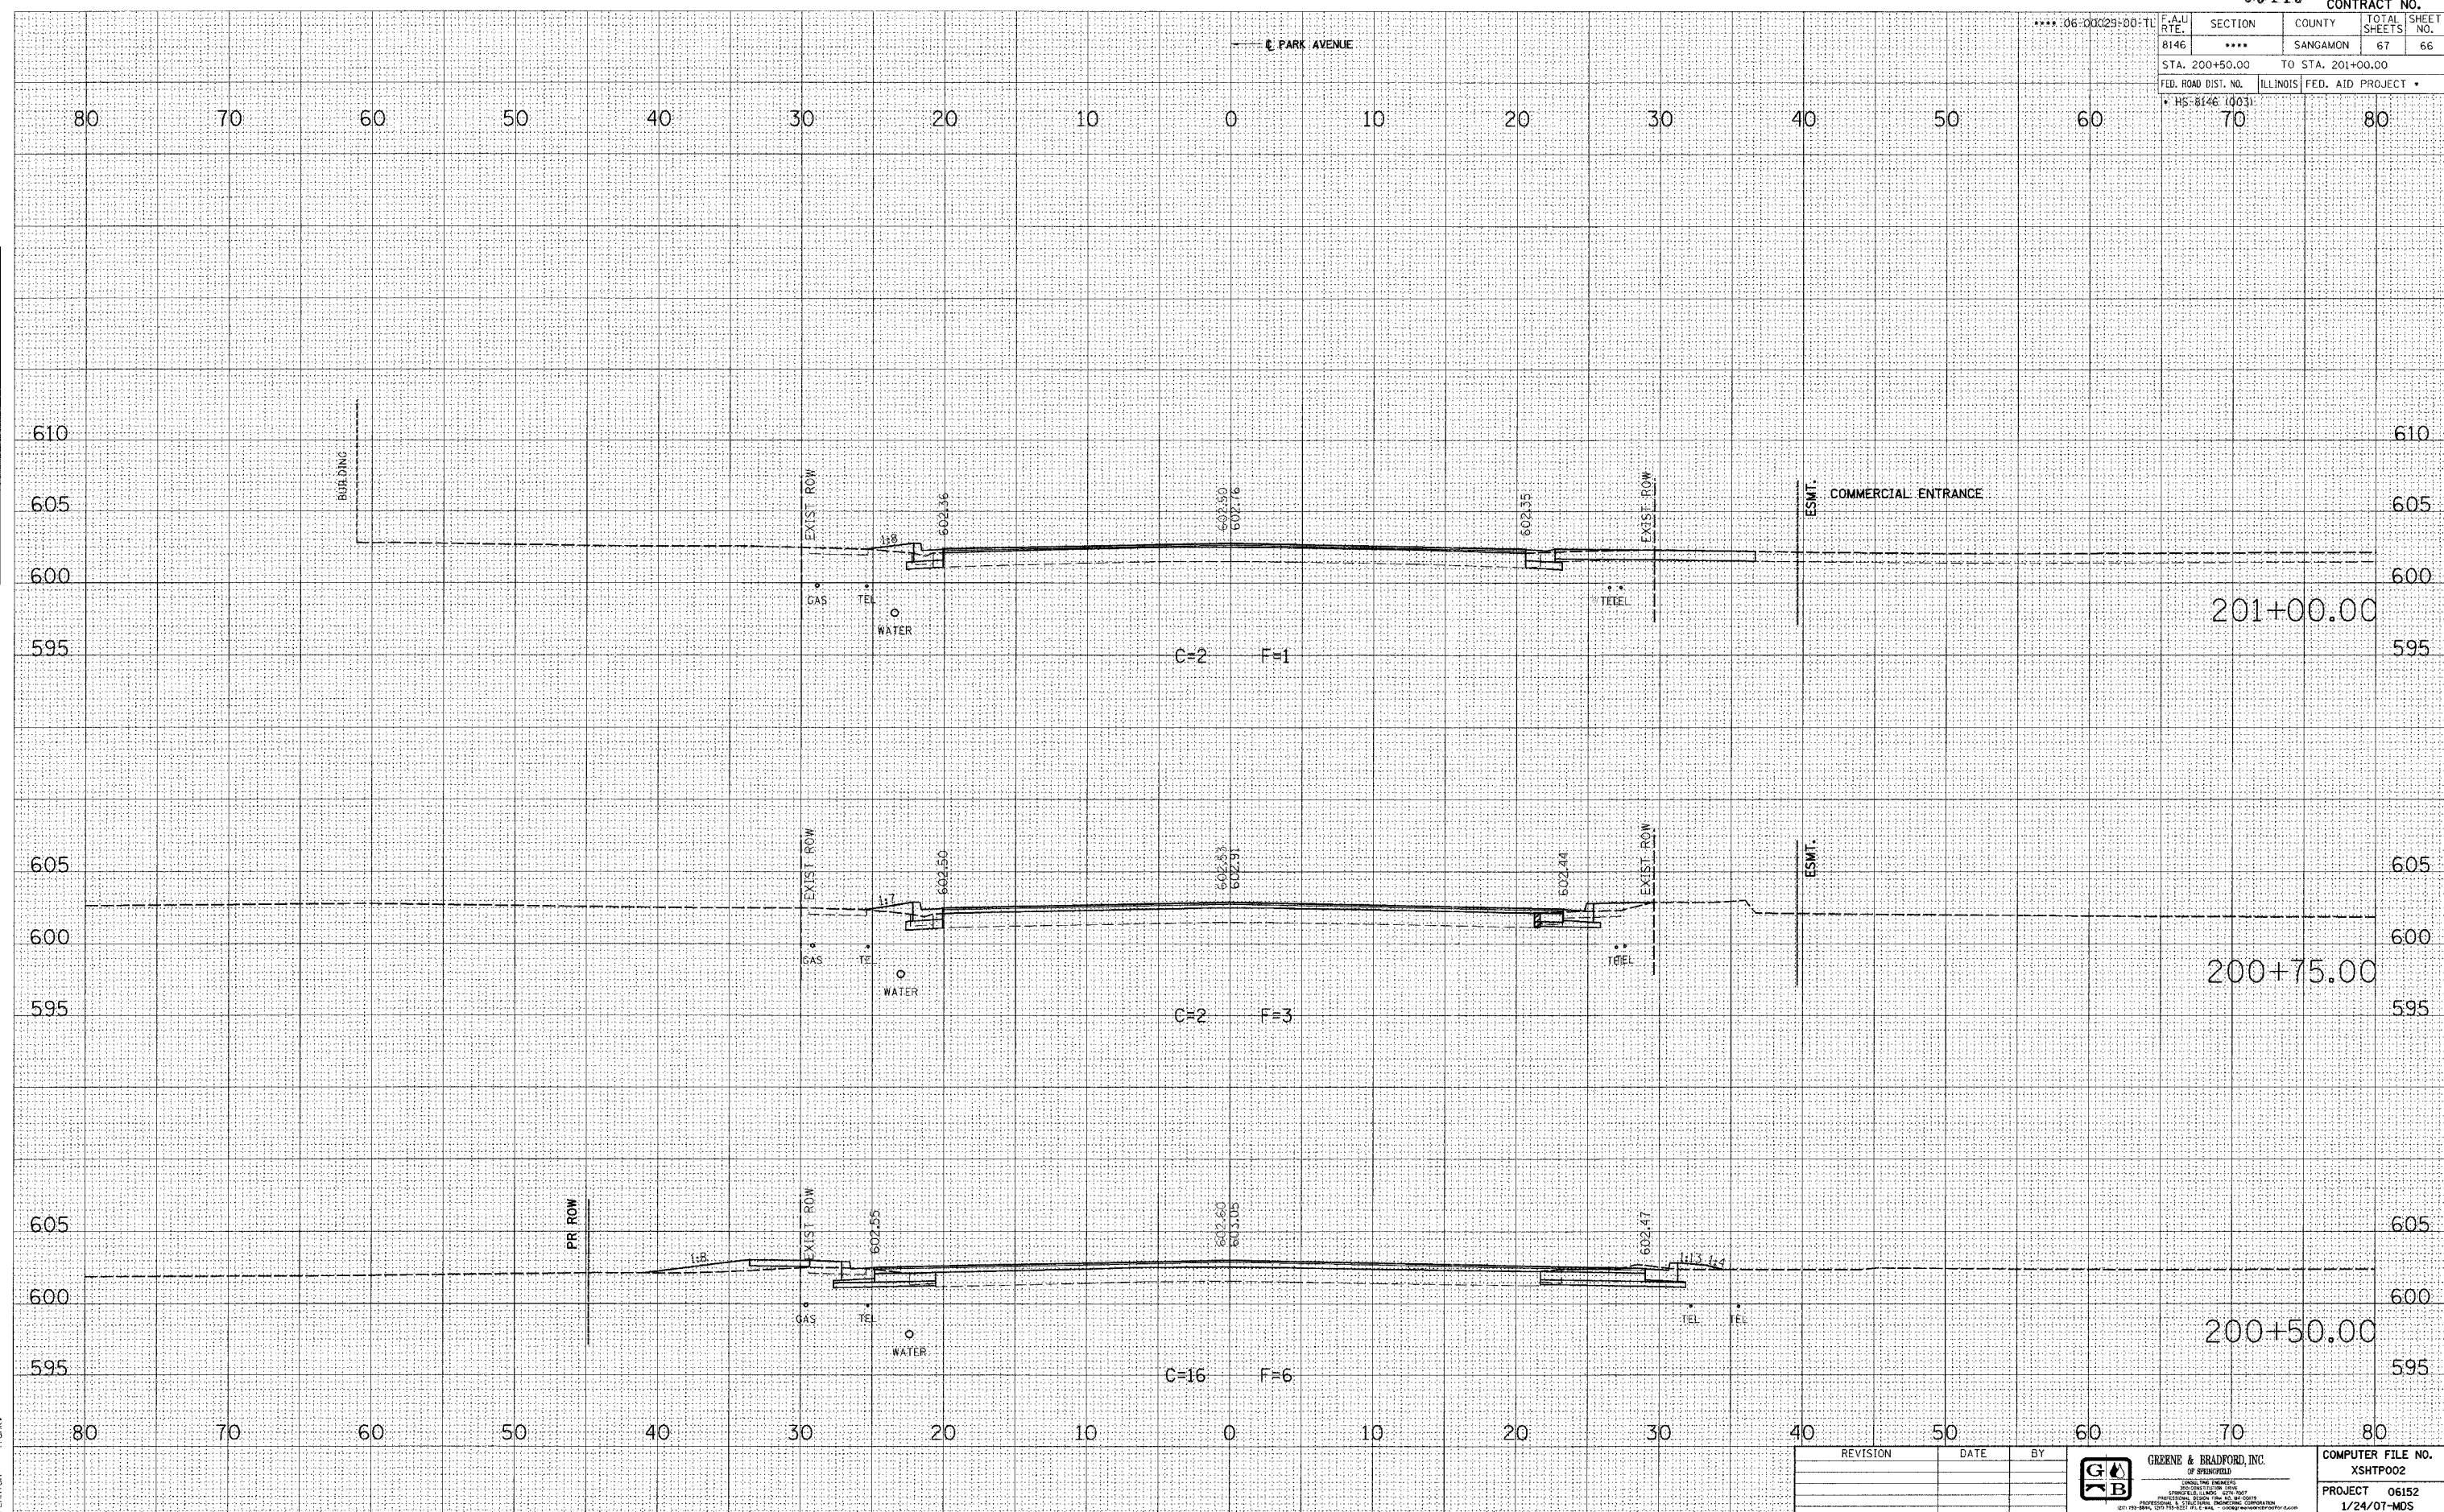

FINAL SURVEY	BY	DATE
NOTE BOOK		
AREAS CHECKED		

ORIGINAL SURVEY	BY	DATE
NOTE BOOK		
AREAS CHECKED		

PLOT DATE = 4/27/2007
 PLOT SCALE = 1"=40'
 MODEL OPERATOR = Franky

REVISION	DATE	BY



COMPUTER FILE NO.	XSHTP002
PROJECT	06152
	1/24/07-MDS

PARK AVENUE CROSS SECTIONS