



ROUTE NO.	SECTION	COUNTY	TOTAL SHEETS	SHEET NO.
FAU 8384	#	EFFINGHAM	95	15
FED. ROAD DIST. NO. 7		ILLINOIS	FED. AID PROJECT - HPP-408041	

\* SECTION 05-00094-01-PV  
SECTION 03-00098-00-BR  
CONTRACT #95503

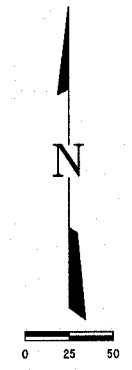


NOTE: TYPE III BARRICADES  
(SEE STANDARD 702001-06)  
TO BE PLACED AT STA. 442+75.


TYPE III BARRICADES  
STANDARD 702001-05  
DURING STAGES 1, 2 & 3

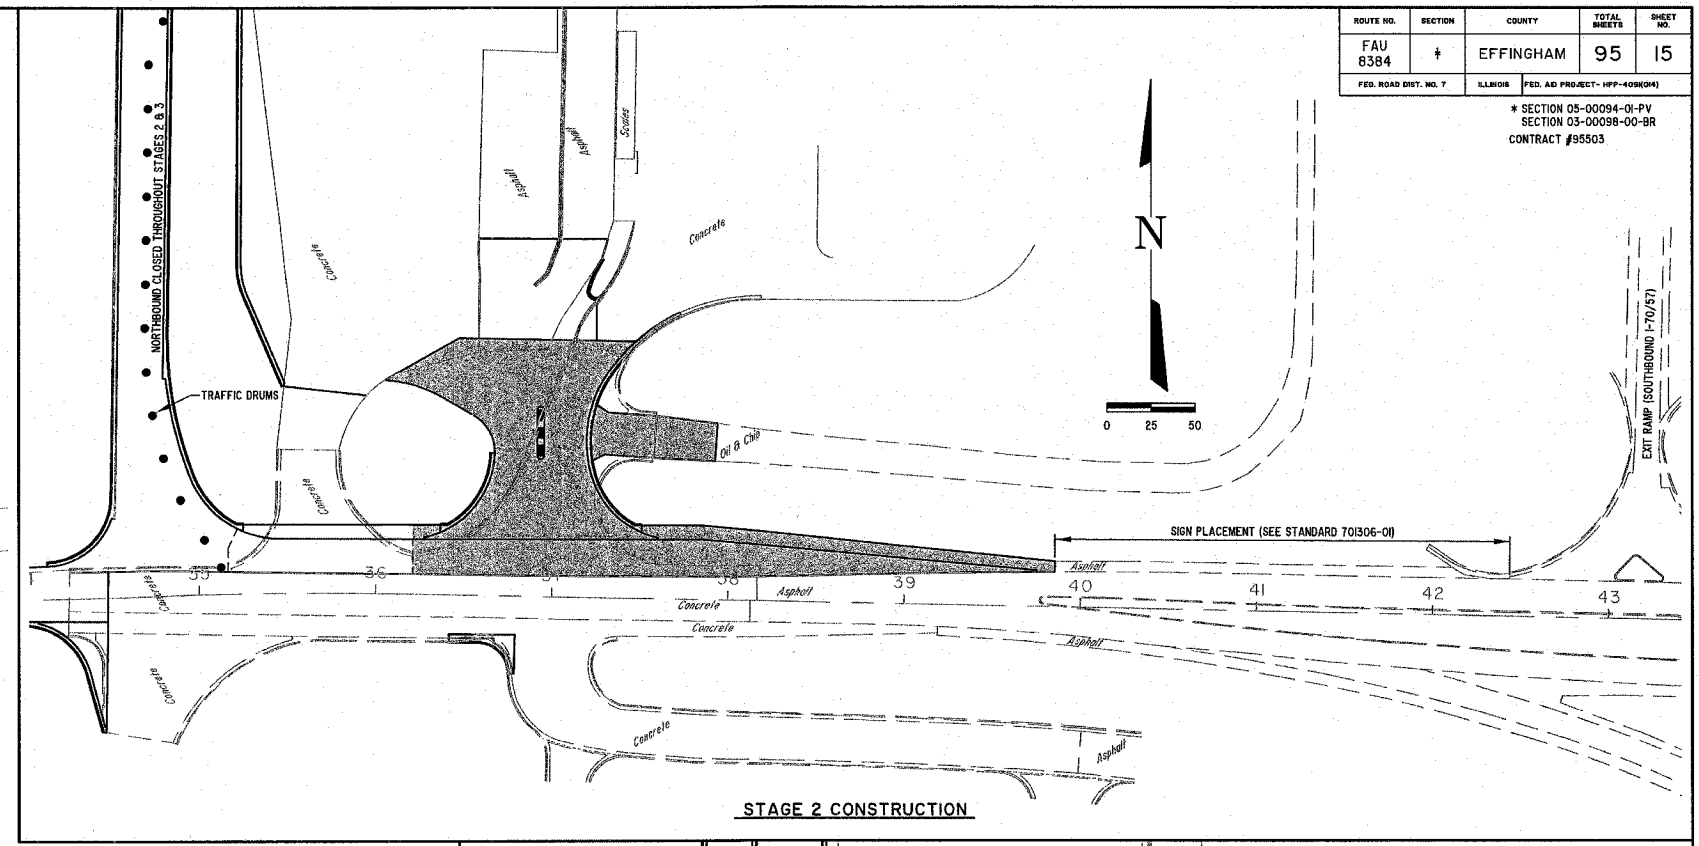

STAGE 2 CONSTRUCTION

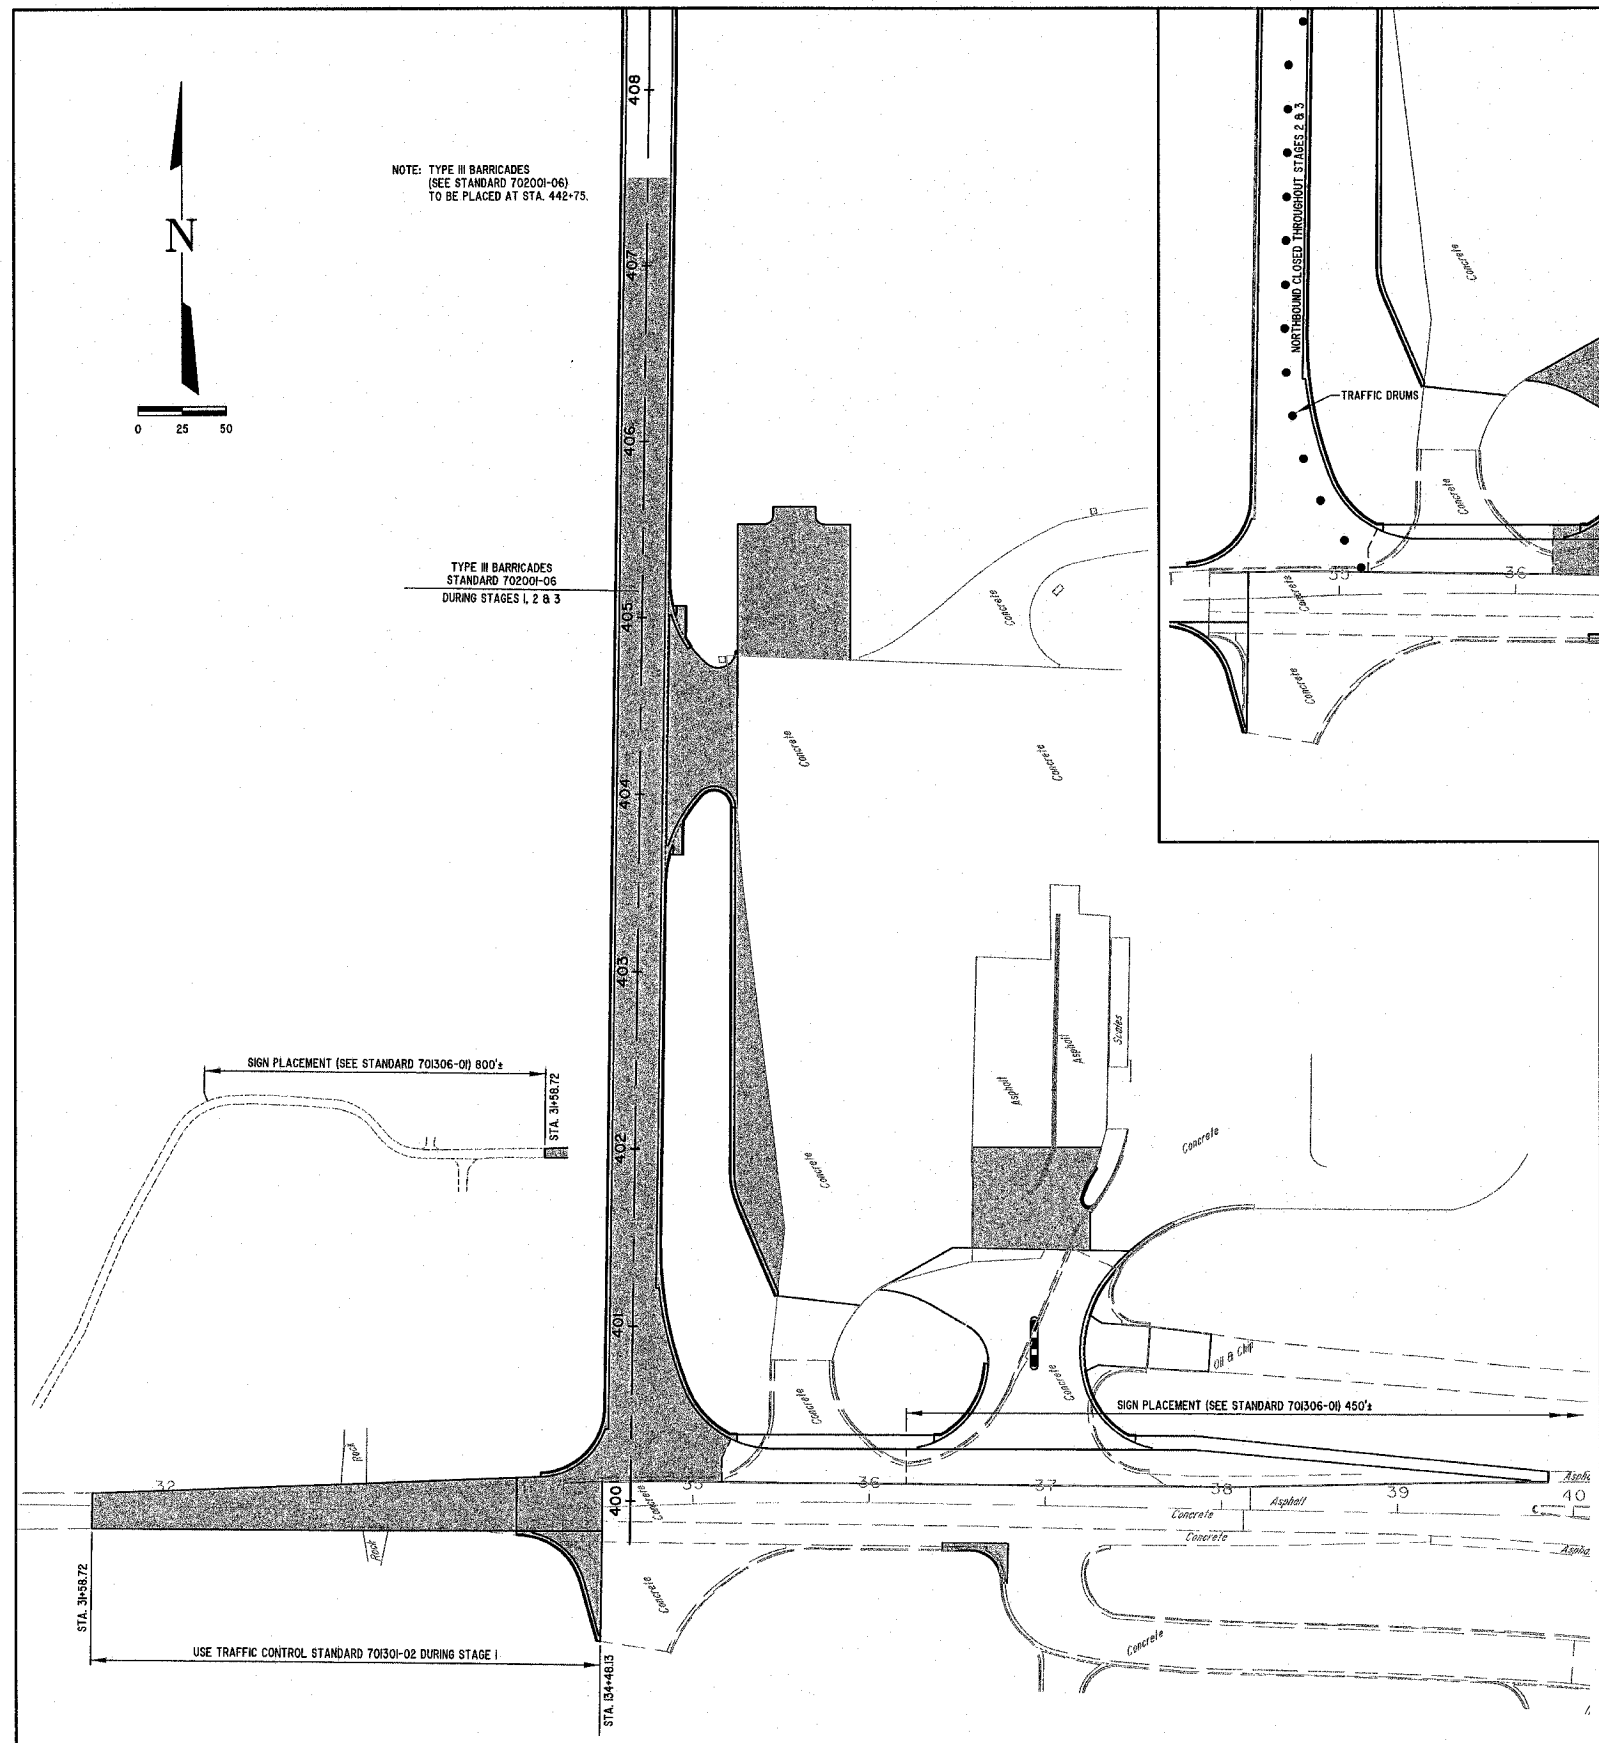

STAGE 1 CONSTRUCTION

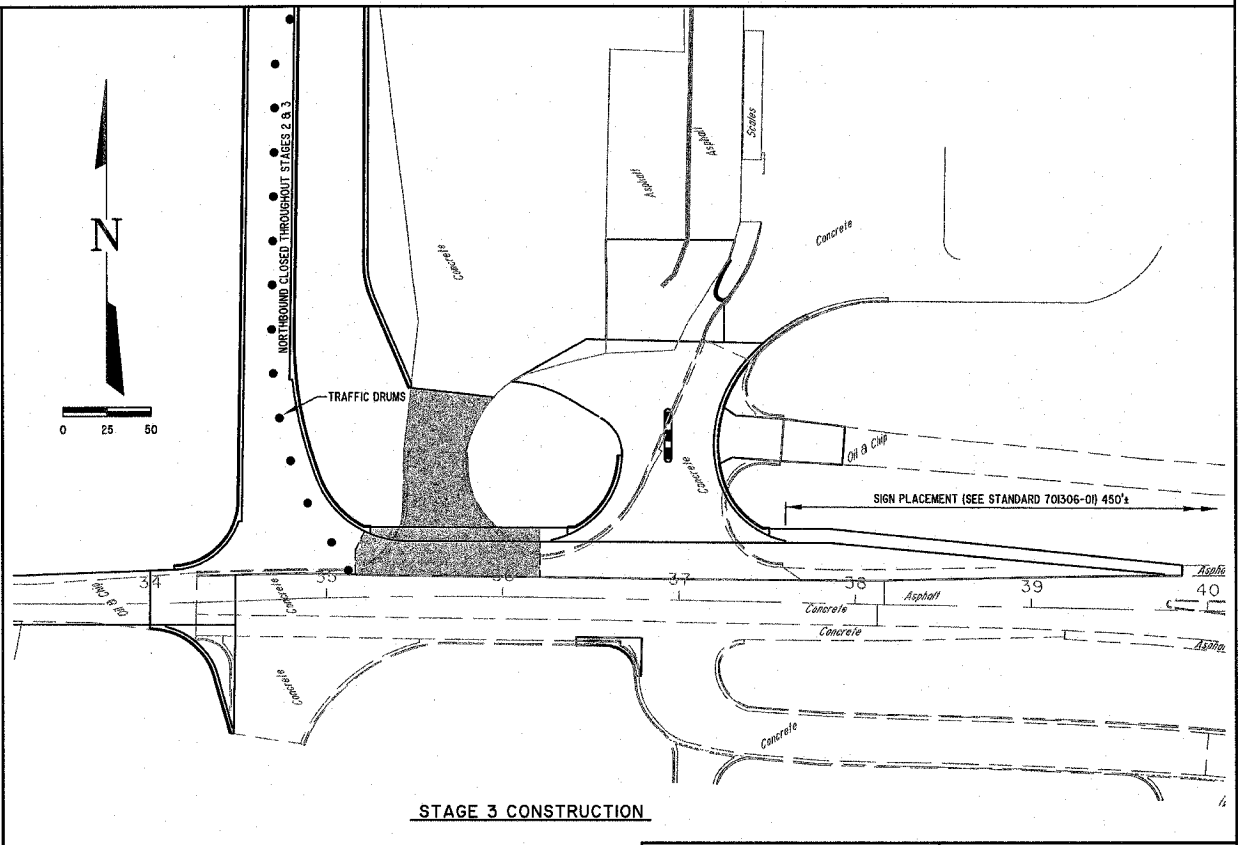

STAGE 3 CONSTRUCTION

**MILANO & GRUNLOH ENGINEERS, LLC**  
 engineering  
**G**  
 14 WEST WASHINGTON  
 P.O. BOX 897  
 EFFINGHAM, ILLINOIS 62401  
 PHONE: (217) 347-7262  
 (800) 677-2714  
 FAX #: (217) 342-3433

STAGE CONSTRUCTION AND  
TRAFFIC CONTROL PLAN  
OUTER BELT WEST AND  
FAYETTE AVENUE  
CITY OF EFFINGHAM, ILLINOIS

File name: S:\DWG\05\05014\dwg\Stage Const.dwg  
Plot date: 03/30/07 at 12:00