
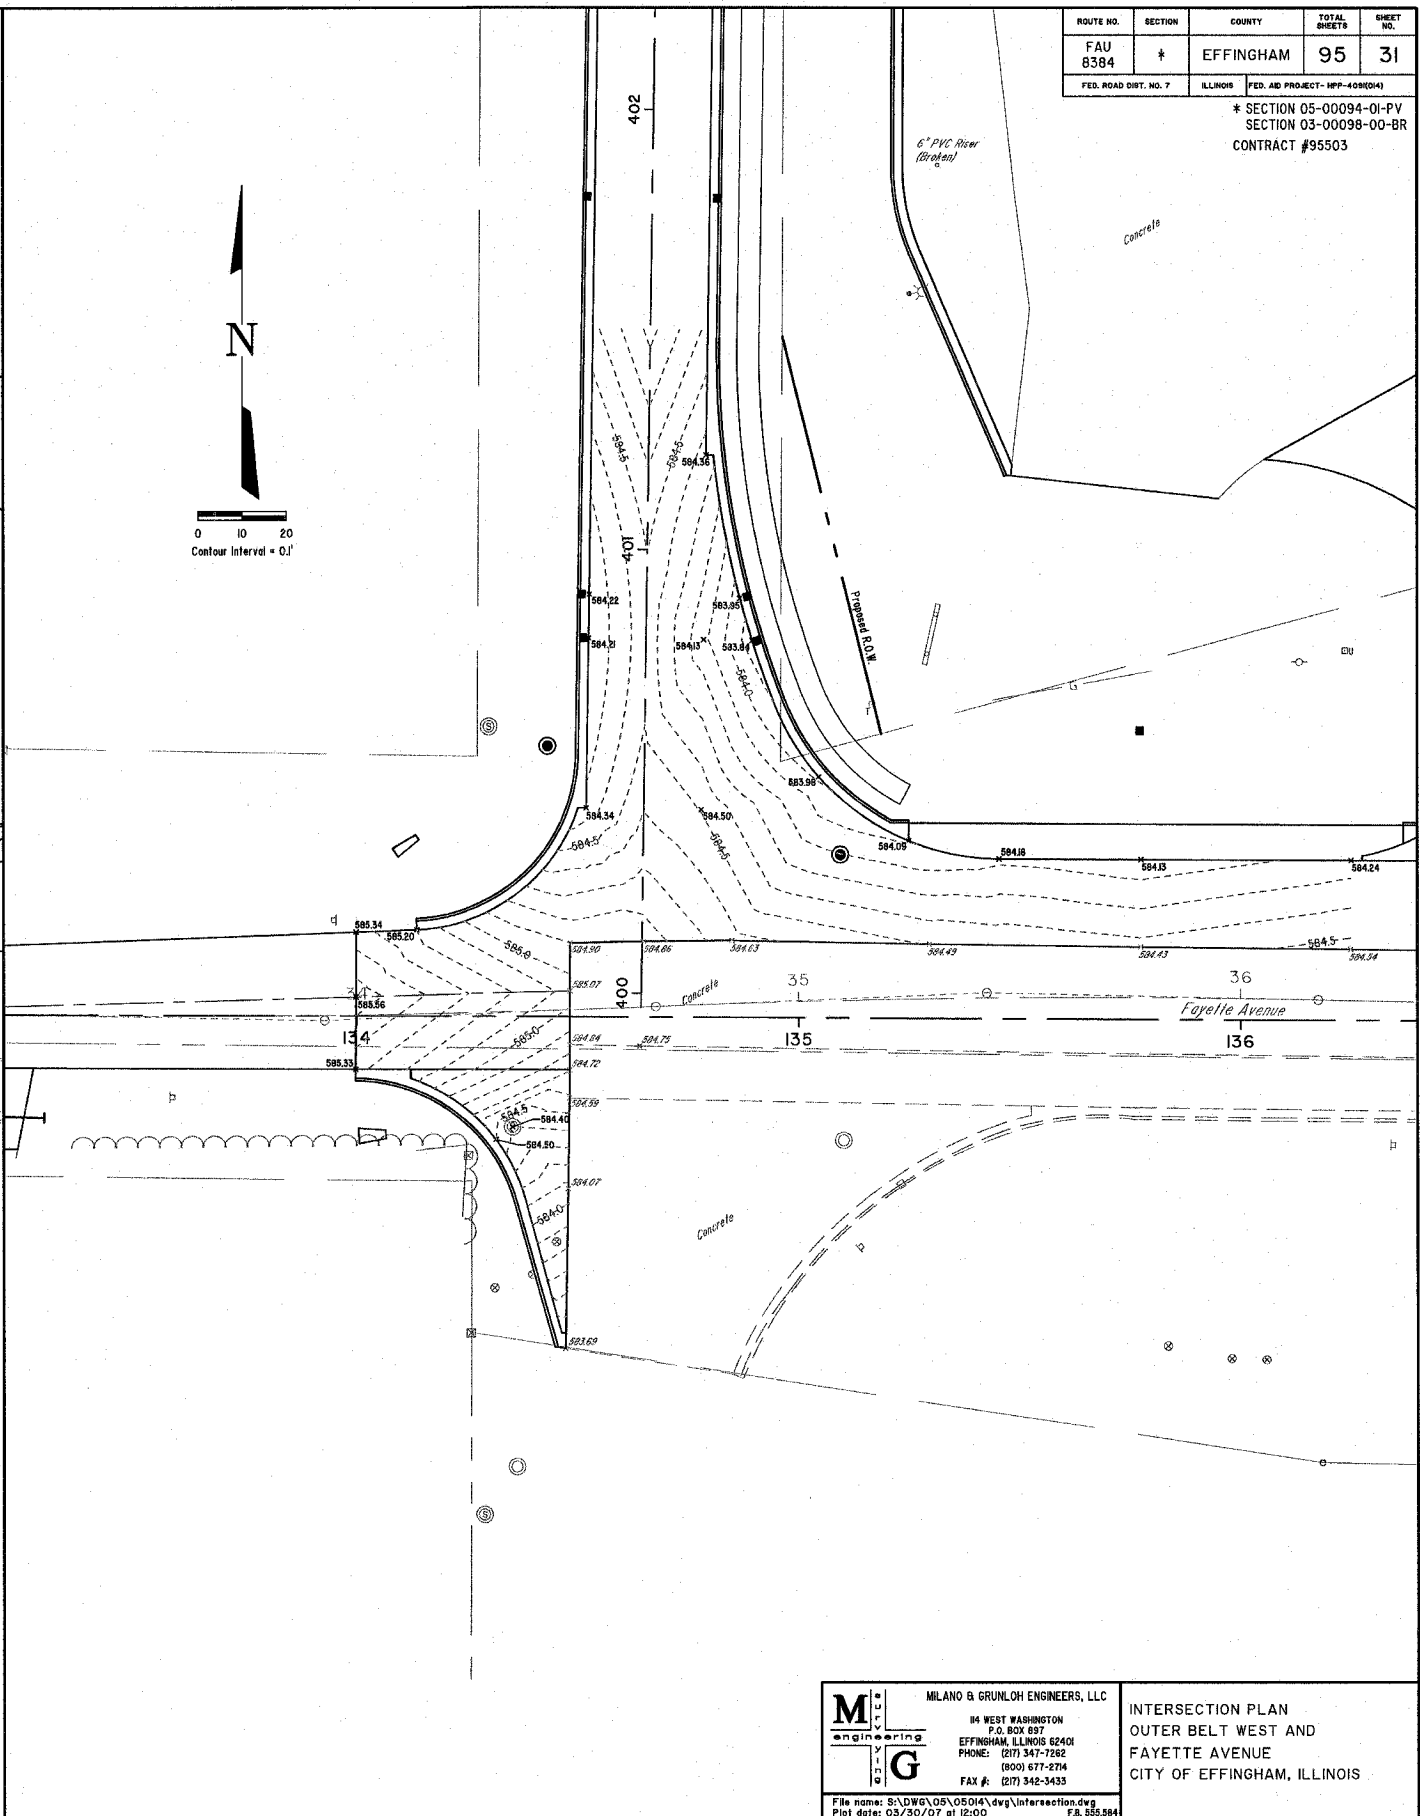
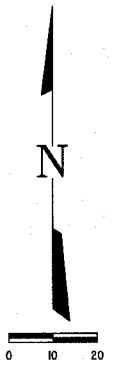


ROUTE NO.	SECTION	COUNTY	TOTAL SHEETS	SHEET NO.
FAU 6394	#	EFFINGHAM	95	31
FED. ROAD DIST. NO. 7	ILLINOIS	FED. AID PROJECT - MP-4080041		

* SECTION 05-00094-01-PV
SECTION 03-00098-00-BR
CONTRACT #95503

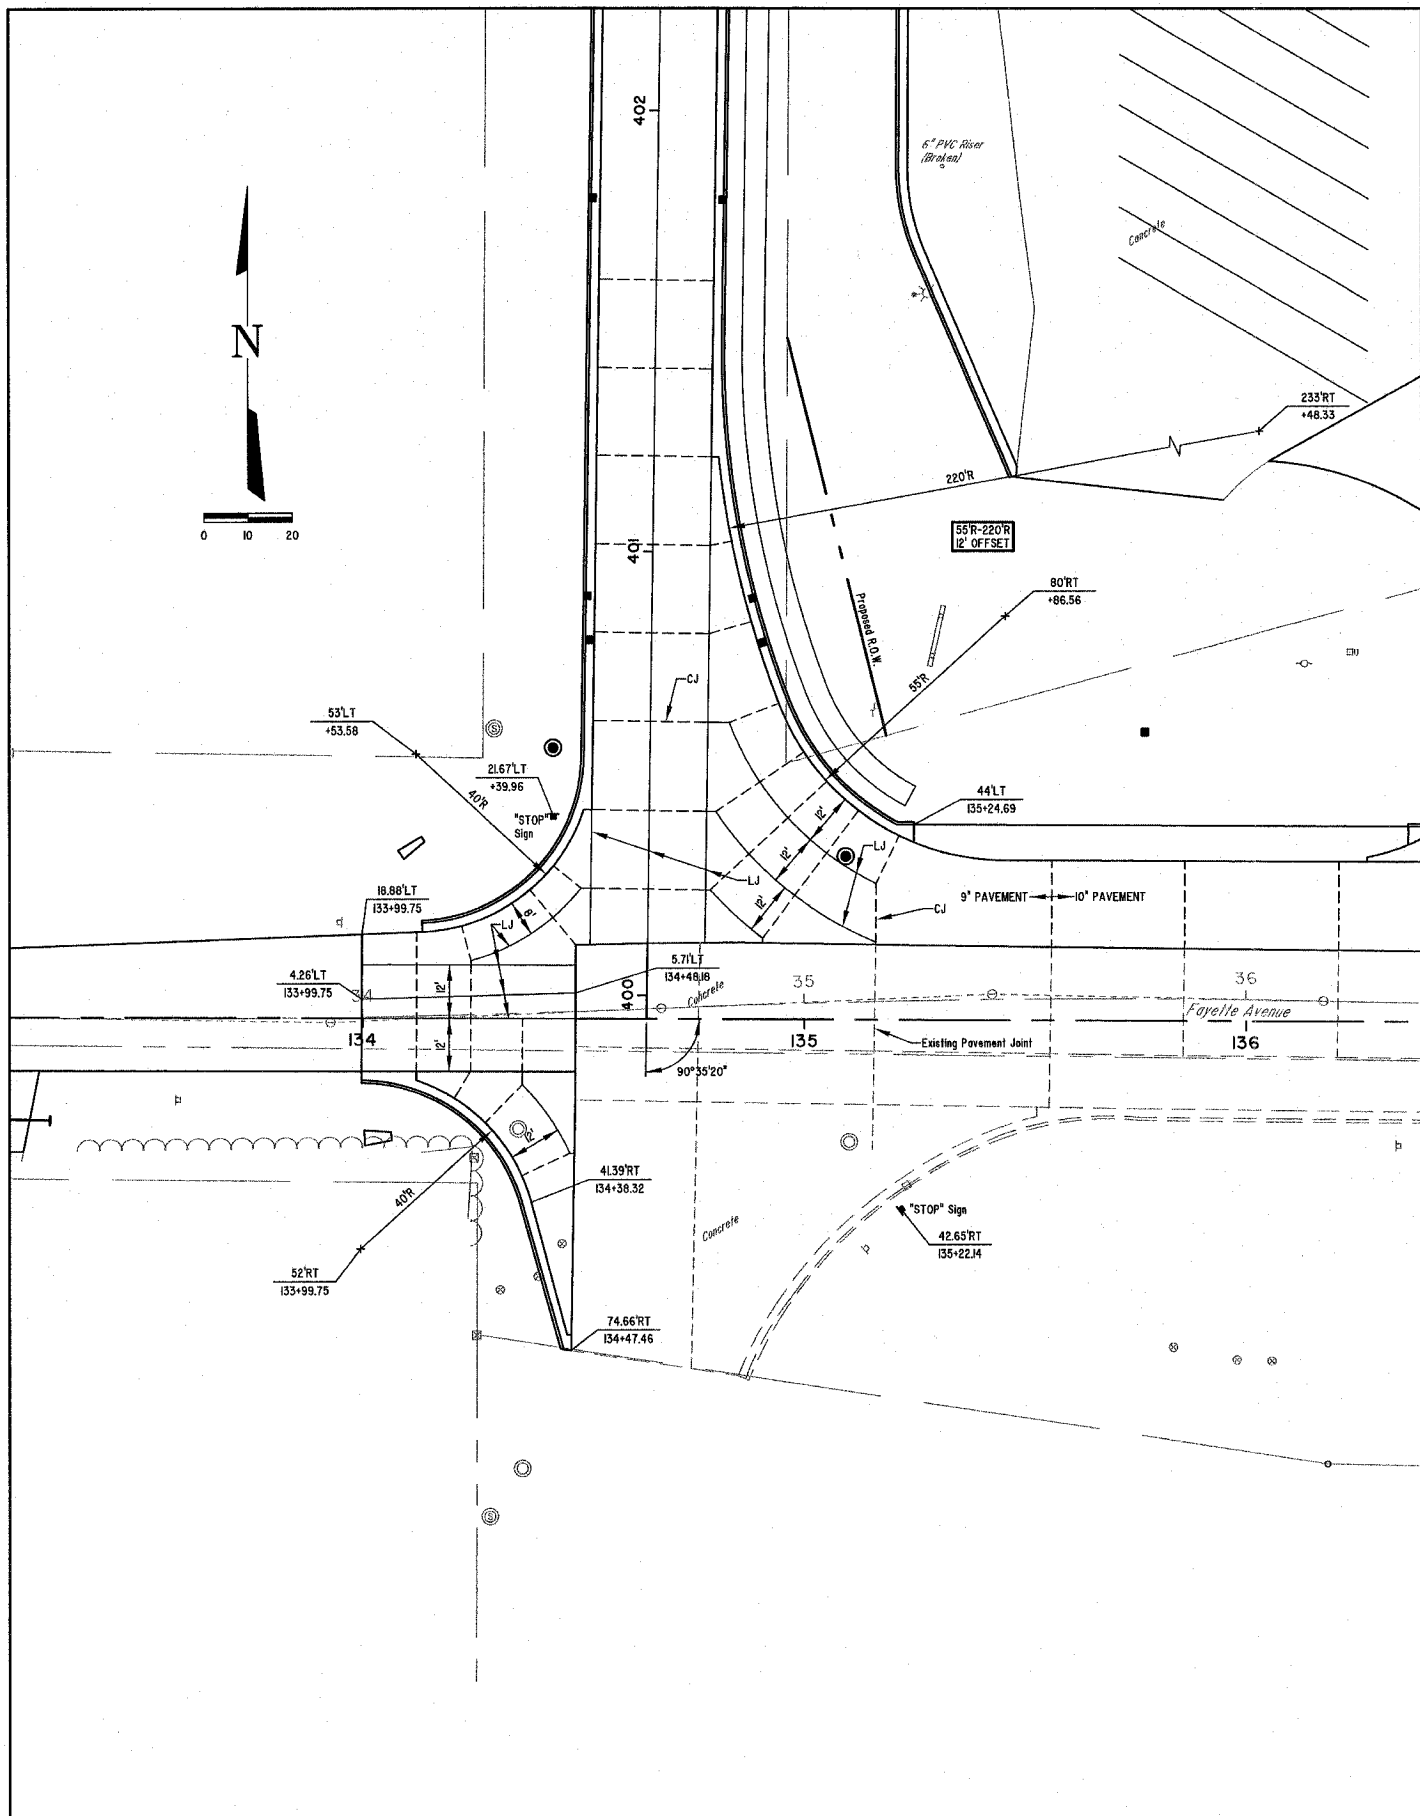

MILANO & GRUNLOH ENGINEERS, LLC
 84 WEST WASHINGTON
 P.O. BOX 897
 EFFINGHAM, ILLINOIS 62401
 PHONE: (217) 347-7262
 (800) 677-2774
 FAX #: (217) 342-3433

INTERSECTION PLAN
 OUTER BELT WEST AND
 FAYETTE AVENUE
 CITY OF EFFINGHAM, ILLINOIS

File name: S:\DWG\05\05014\dwg\Intersection.dwg
 Plot date: 03/30/07 at 12:00
 F.A. 555,584