

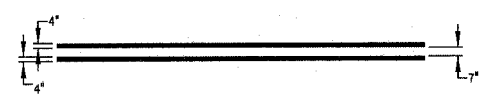


ROUTE NO.	SECTION	COUNTY	TOTAL SHEETS	SHEET NO.
FAU 8384	#	EFFINGHAM	95	37
FED. ROAD DIST. NO. 7	ILLINOIS	FED. AID PROJECT - 19P-408(04)		

\* SECTION 05-00094-01-PV  
SECTION 03-00098-00-BR  
CONTRACT #95503

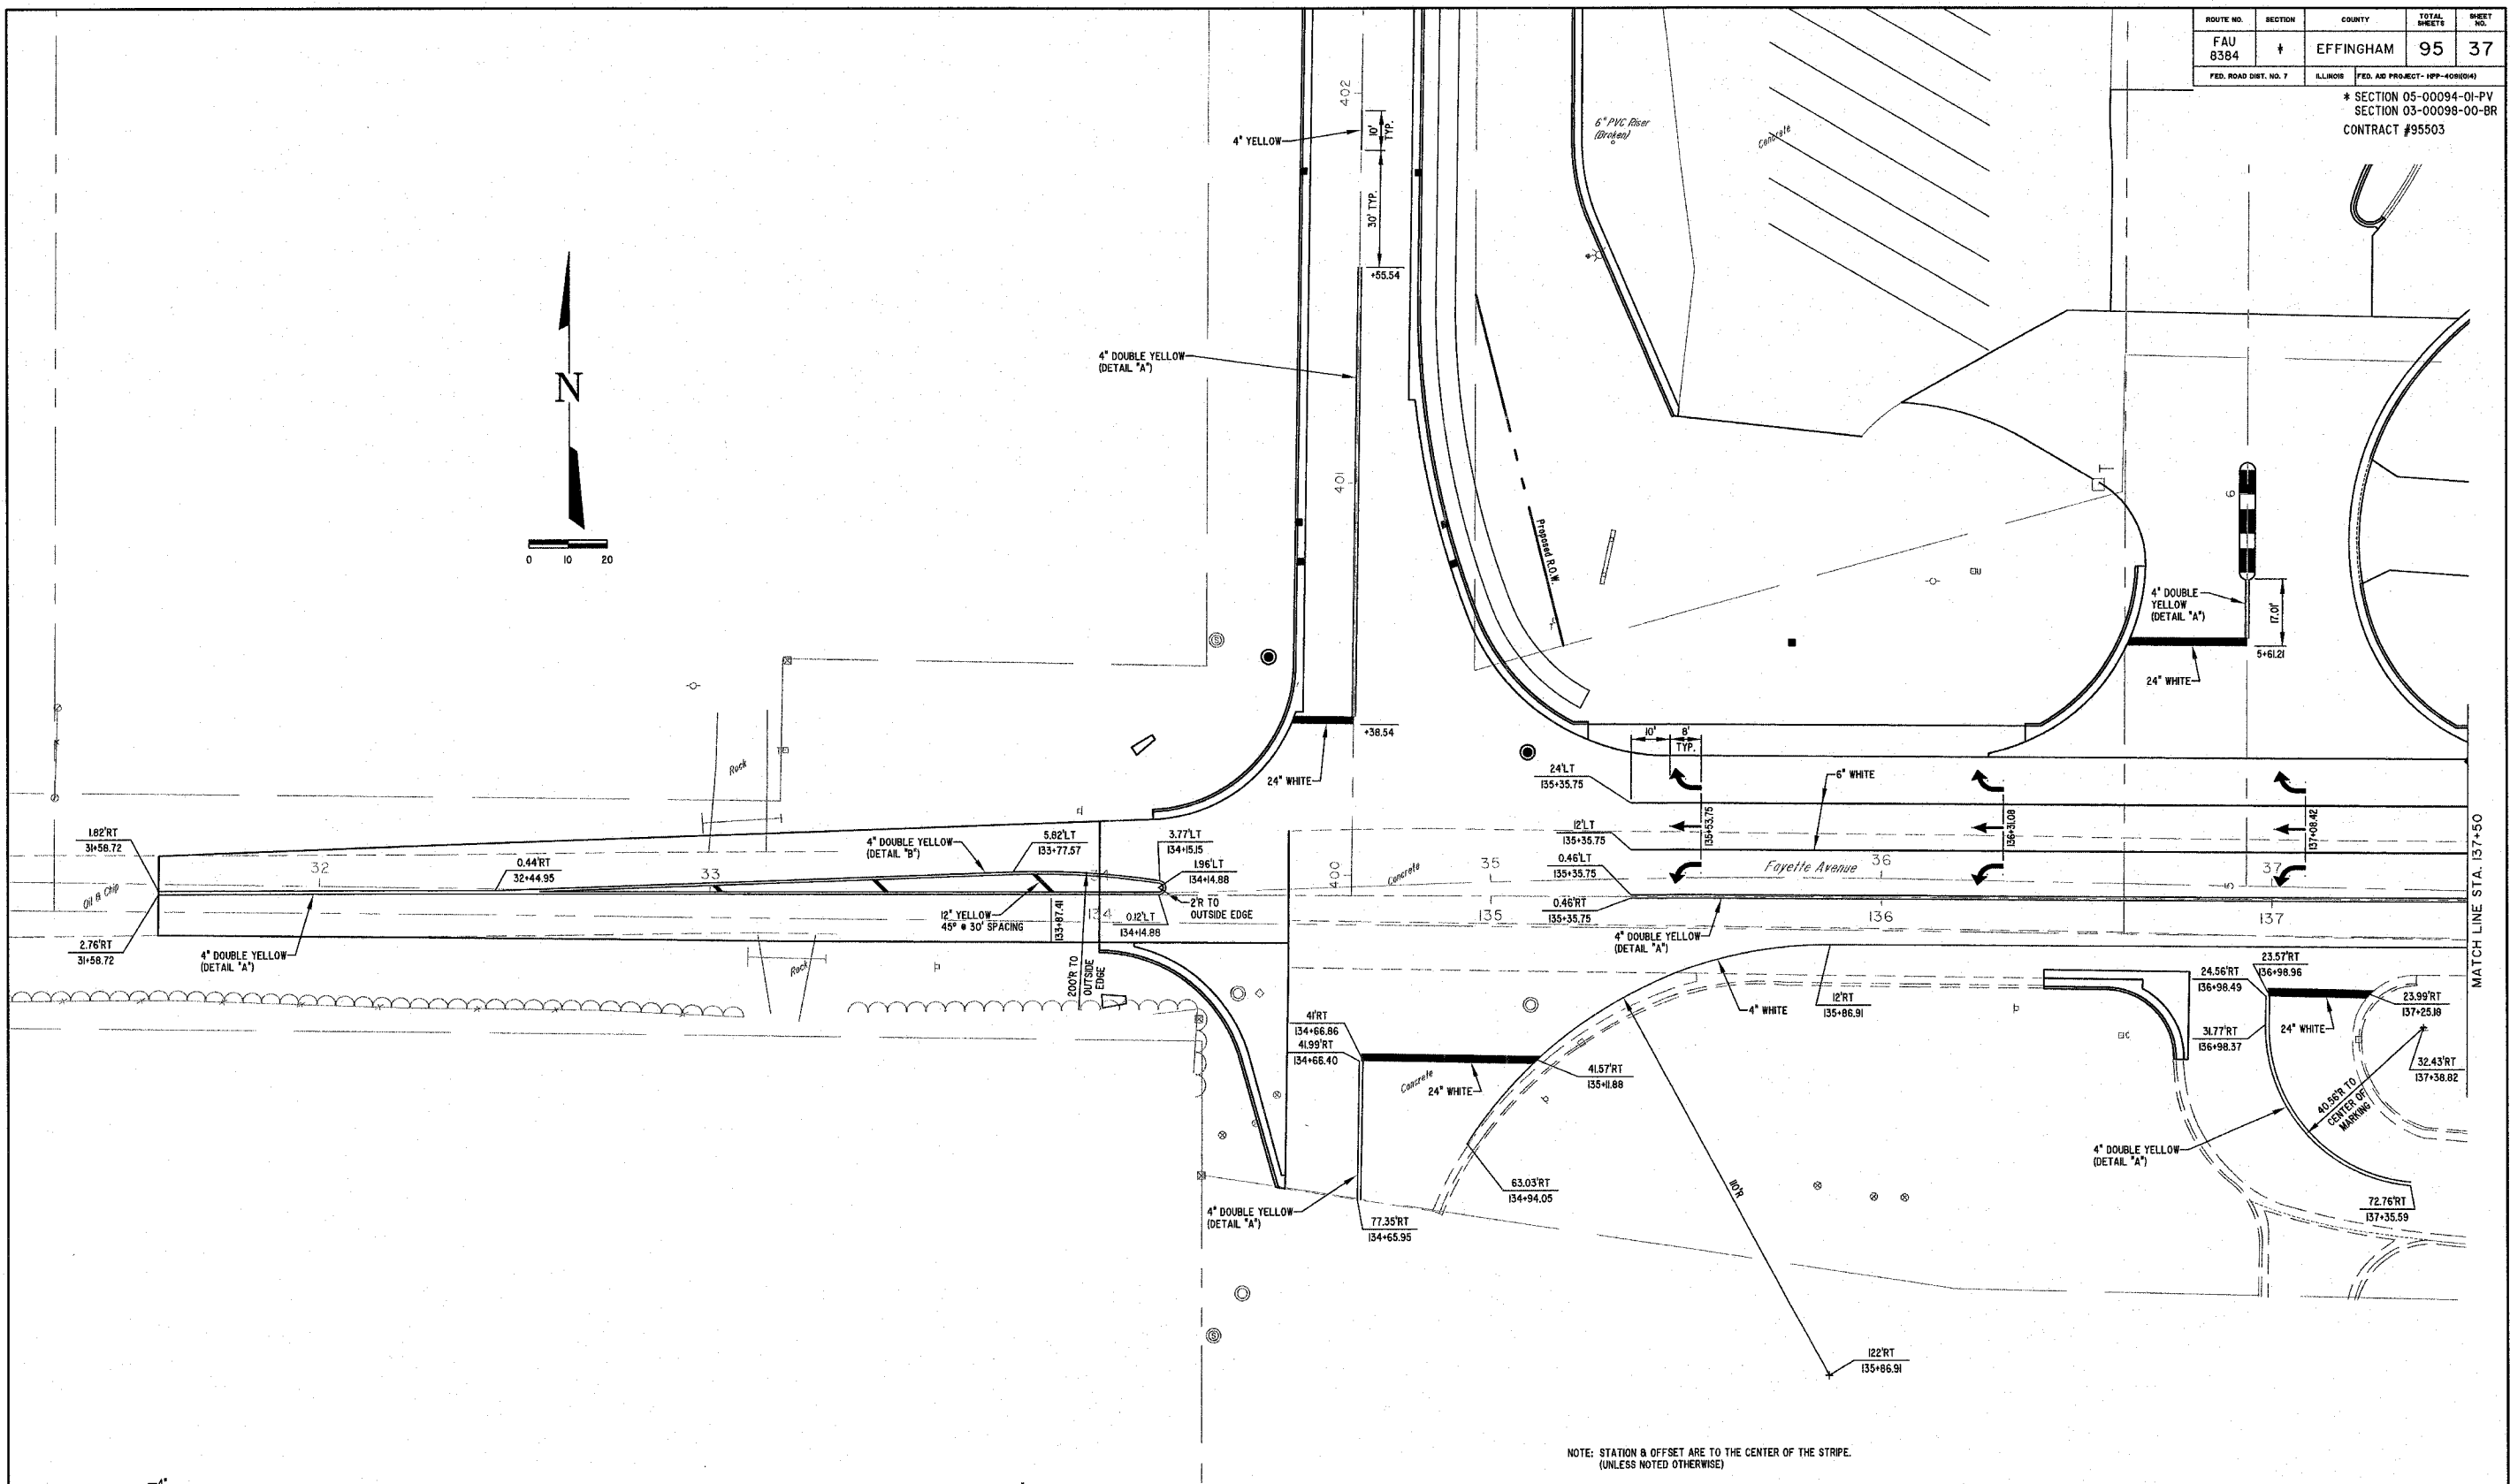

DETAIL "A"  
DOUBLE LINE PAVEMENT MARKING

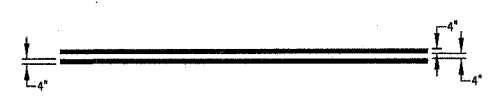

DETAIL "B"  
DOUBLE LINE PAVEMENT MARKING

NOTE: STATION & OFFSET ARE TO THE CENTER OF THE STRIPE.  
(UNLESS NOTED OTHERWISE)

**M**ILANO & GRUNLOH ENGINEERS, LLC  
 84 WEST WASHINGTON  
 P.O. BOX 857  
 EFFINGHAM, ILLINOIS 62401  
 PHONE: (217) 347-7262  
 (800) 577-2774  
 FAX #: (217) 346-3433

PAVEMENT MARKING PLAN  
 OUTER BELT WEST AND  
 FAYETTE AVENUE  
 EFFINGHAM, ILLINOIS

File name: S:\DWG\05\05014\dwg\ PavMk.dwg  
 Plot date: 09/30/07 of 12:00