

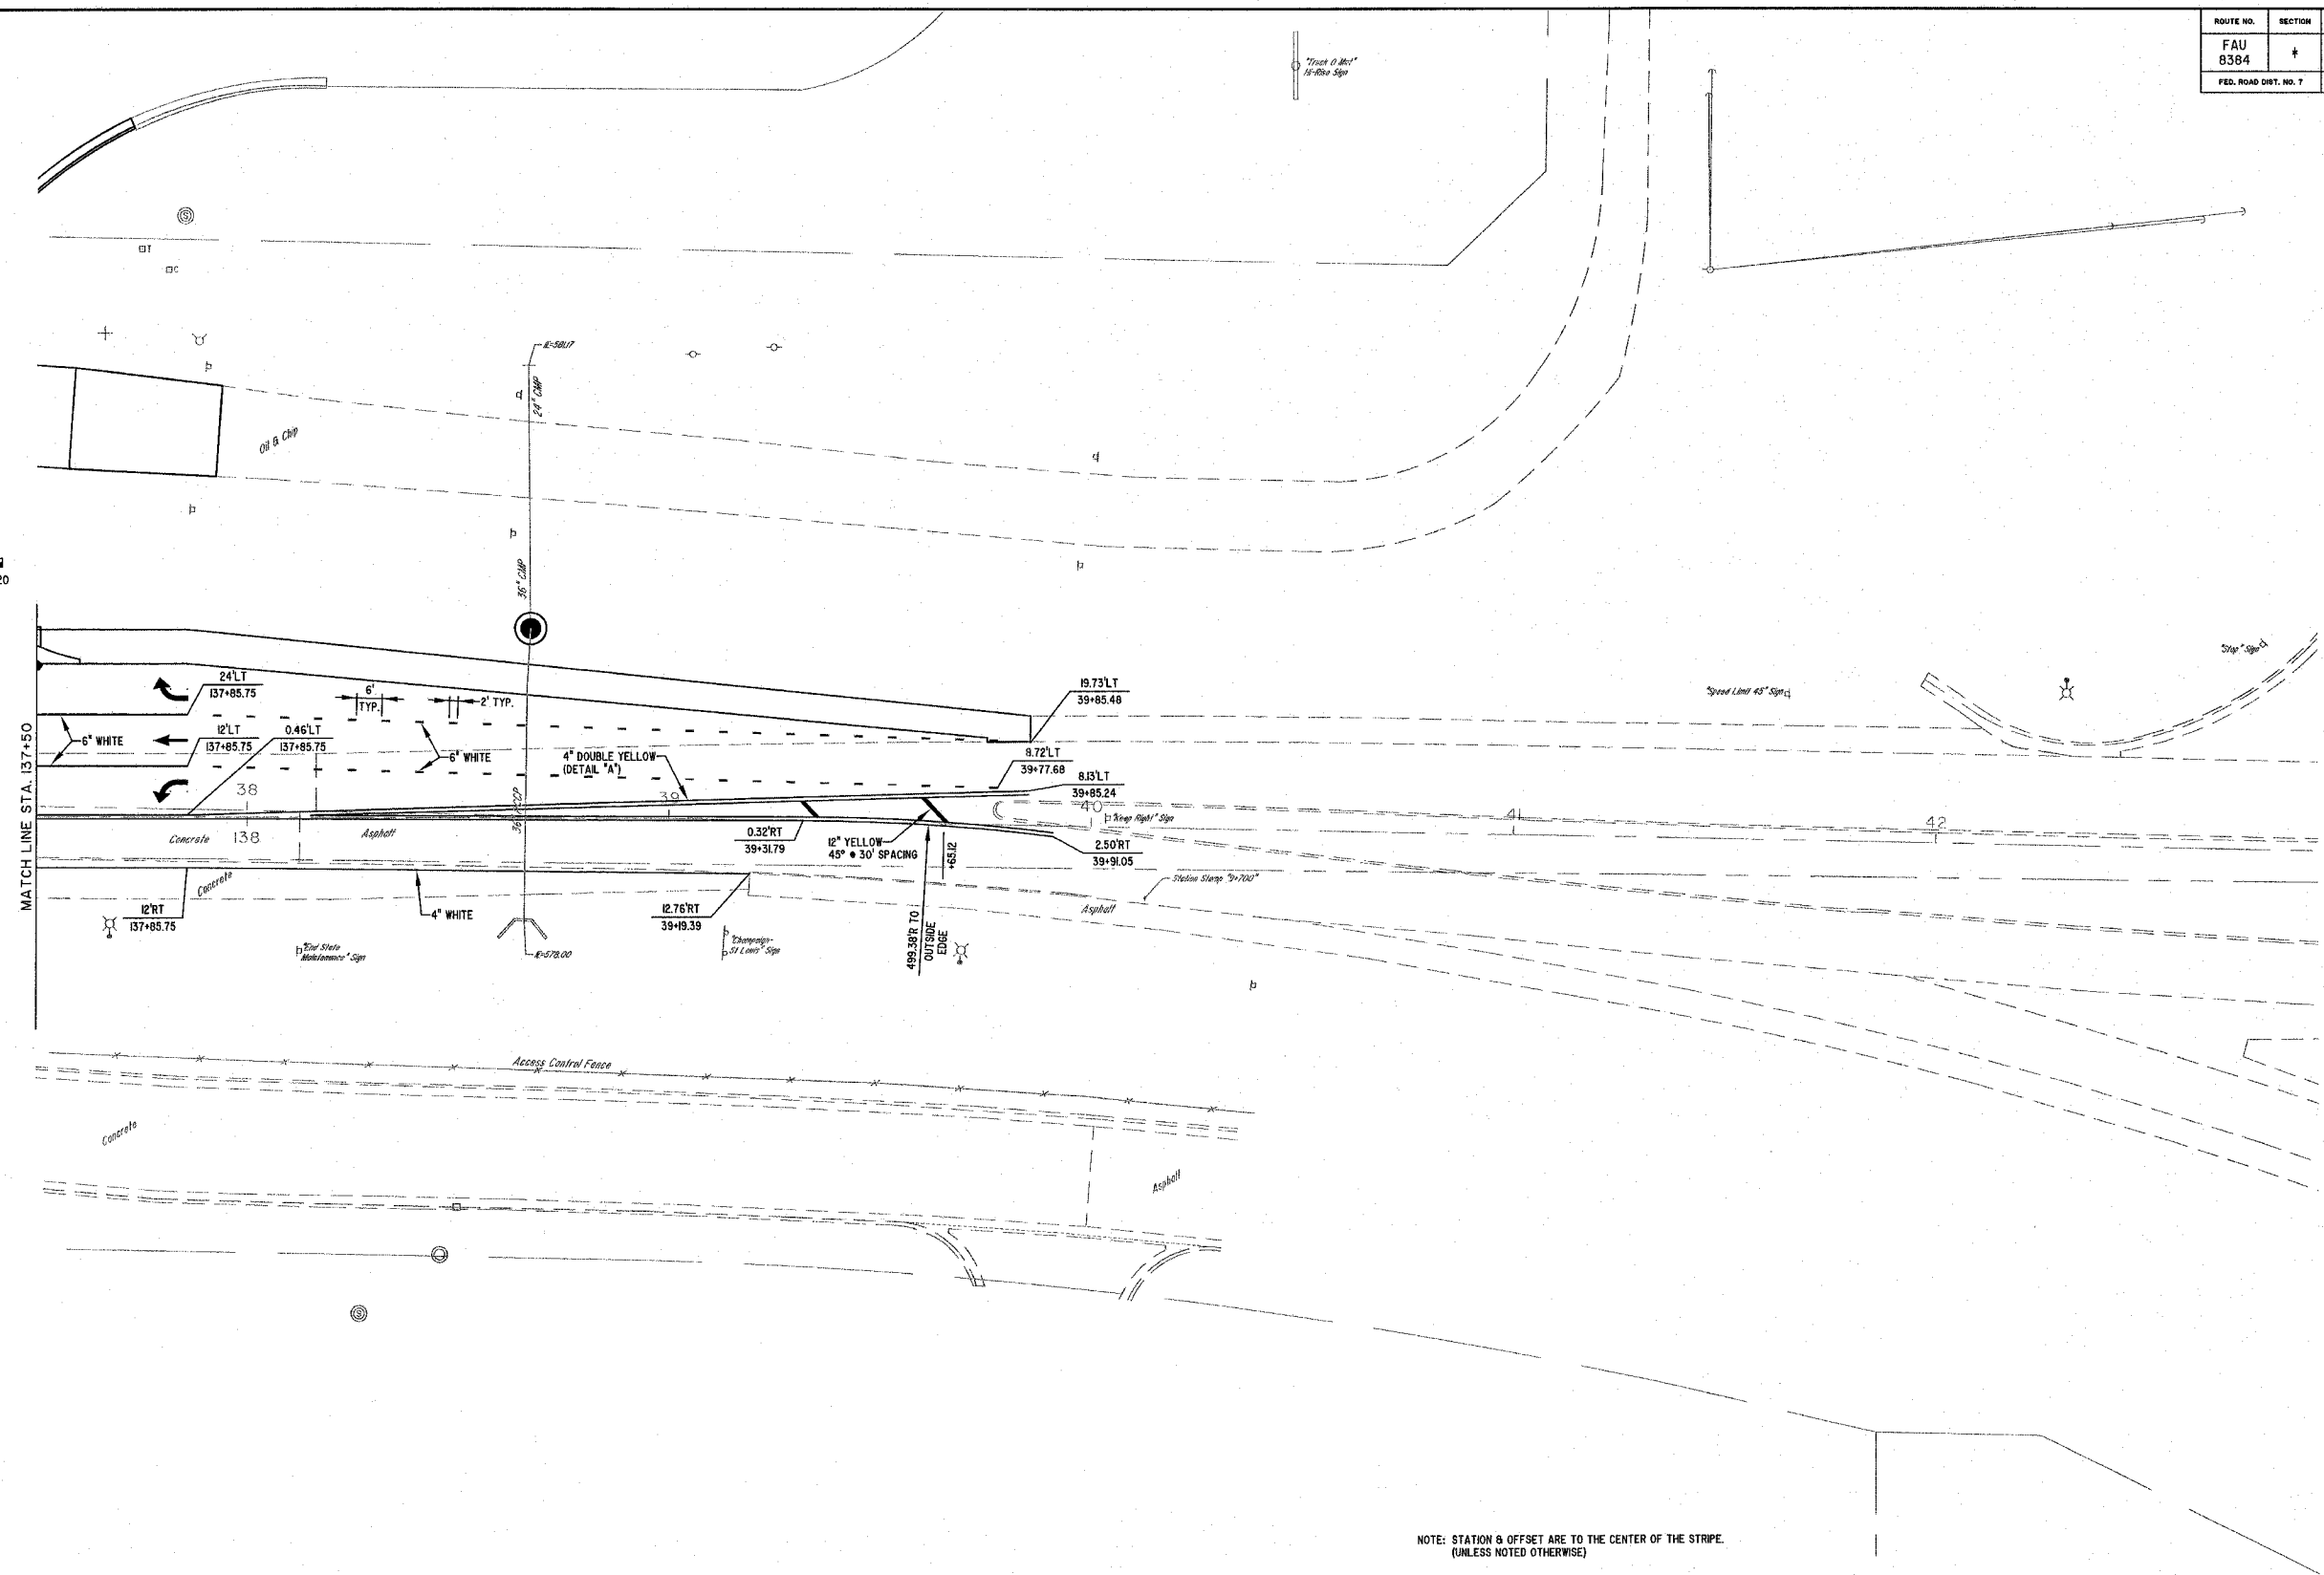


ROUTE NO.	SECTION	COUNTY	TOTAL SHEETS	SHEET NO.
FAU 8384	#	EFFINGHAM	95	38
FED. ROAD DIST. NO. 7	ILLINOIS	FED. AID PROJECT- HPP-409(04)		


\* SECTION 05-00094-01-PV  
SECTION 03-00098-00-BR  
CONTRACT #95503

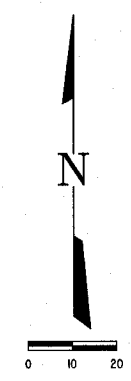

NOTE: STATION & OFFSET ARE TO THE CENTER OF THE STRIPE.  
(UNLESS NOTED OTHERWISE)

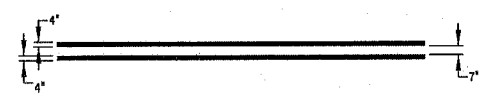

DETAIL "A"  
DOUBLE LINE PAVEMENT MARKING

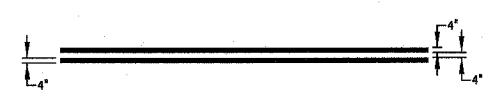

DETAIL "B"  
DOUBLE LINE PAVEMENT MARKING

**M**ILANO & GRUNLOH ENGINEERS, LLC  
14 WEST WASHINGTON  
P.O. BOX 837  
EFFINGHAM, ILLINOIS 62401  
PHONE: (217) 347-7262  
(800) 677-2794  
FAX #: (217) 342-3433

PAVEMENT MARKING PLAN  
FAYETTE AVENUE  
EFFINGHAM, ILLINOIS

File name: S:\DWG\05\05014\dwg\FavMk.dwg  
Plot date: 03/30/07 at 12:00