

WEST CURB LINE

Location	Station	Offset	Theoretical Grade Elevations
Bk. N. Abut.	416+67.28	-15.42'	550.37
A	416+77.28	-15.42'	550.32
B	416+87.28	-15.42'	550.28
End N. Appr. Pav't.	416+97.28	-15.42'	550.25

WEST EDGE OF PAVEMENT

Location	Station	Offset	Theoretical Grade Elevations
Bk. N. Abut.	416+67.71	-13.00'	550.42
A	416+77.71	-13.00'	550.36
B	416+87.71	-13.00'	550.33
End N. Appr. Pav't.	416+97.71	-13.00'	550.30

☉ ROADWAY & PROFILE GRADE LINE


Location	Station	Offset	Theoretical Grade Elevations
Bk. N. Abut.	416+70.00	0.00'	550.66
A	416+80.00	0.00'	550.61
B	416+90.00	0.00'	550.58
End N. Appr. Pav't.	417+00.00	0.00'	550.56

EAST EDGE OF PAVEMENT

Location	Station	Offset	Theoretical Grade Elevations
Bk. N. Abut.	416+72.29	13.00'	550.39
A	416+82.29	13.00'	550.34
B	416+92.29	13.00'	550.31
End N. Appr. Pav't.	417+02.29	13.00'	550.29

EAST CURB LINE

Location	Station	Offset	Theoretical Grade Elevations
Bk. N. Abut.	416+72.64	15.00'	550.35
A	416+82.64	15.00'	550.30
B	416+92.64	15.00'	550.27
End N. Appr. Pav't.	417+02.64	15.00'	550.25

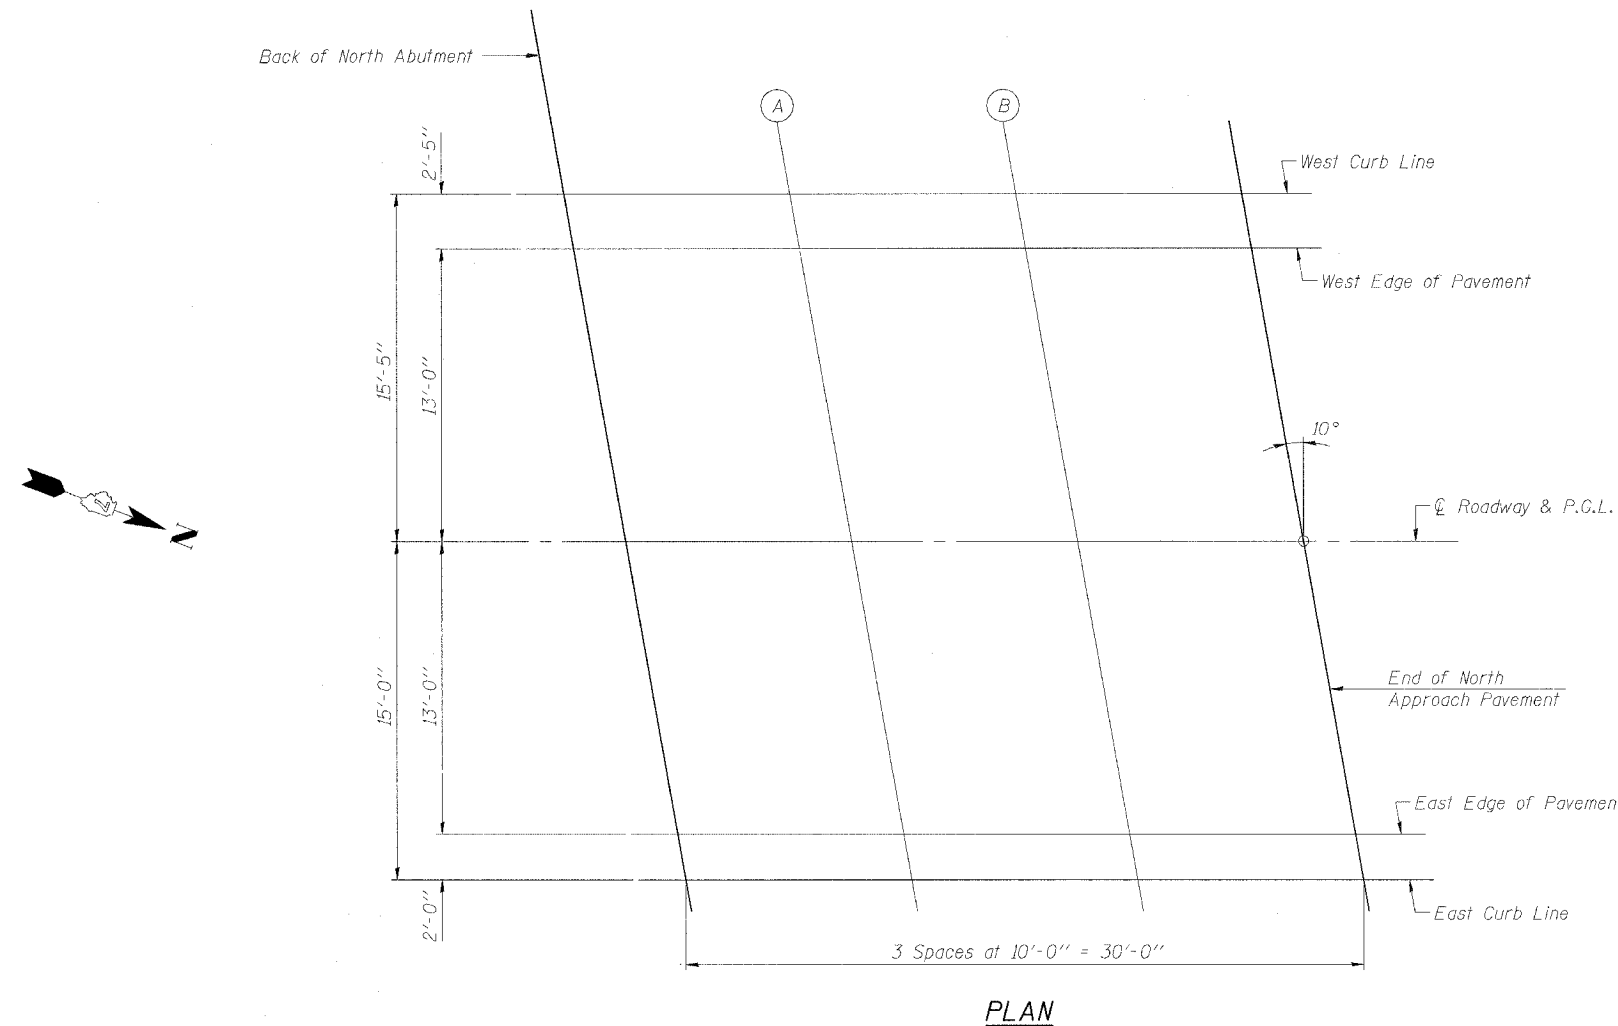

PLAN

TOP OF NORTH APPROACH SLAB ELEVATIONS
 OUTER BELT WEST OVER TRIBUTARY
 TO LITTLE WABASH RIVER
 LOCAL ROAD SEC. 03-00098-00-BR
 EFFINGHAM COUNTY
 STATION 415+66.00
 STRUCTURE NO. 025-6009

© Copyright Hanson Professional Services Inc. 2007



JOB NO.
0552071

DATE
03/29/07

03/29/2007 10:28 AM
 I:\05\105\056207\CADD\Struct\Notes\FinalPlan.dgn

LAYOUT	MM	12/20/07
DRAWN	DJP	01/12/07
REVIEWED	JIT	01/15/07