


ROUTE NO. FAU 8384	SECTION *	COUNTY EFFINGHAM	TOTAL SHEETS 95	SHEET NO. 70
FED. ROAD DIST. NO. 7		LINE NO.	FED. AID PROJECT- HPP-4082(4)	
SECTION 05-00094-01-PV SECTION 03-00098-00-BR CONTRACT #95503				

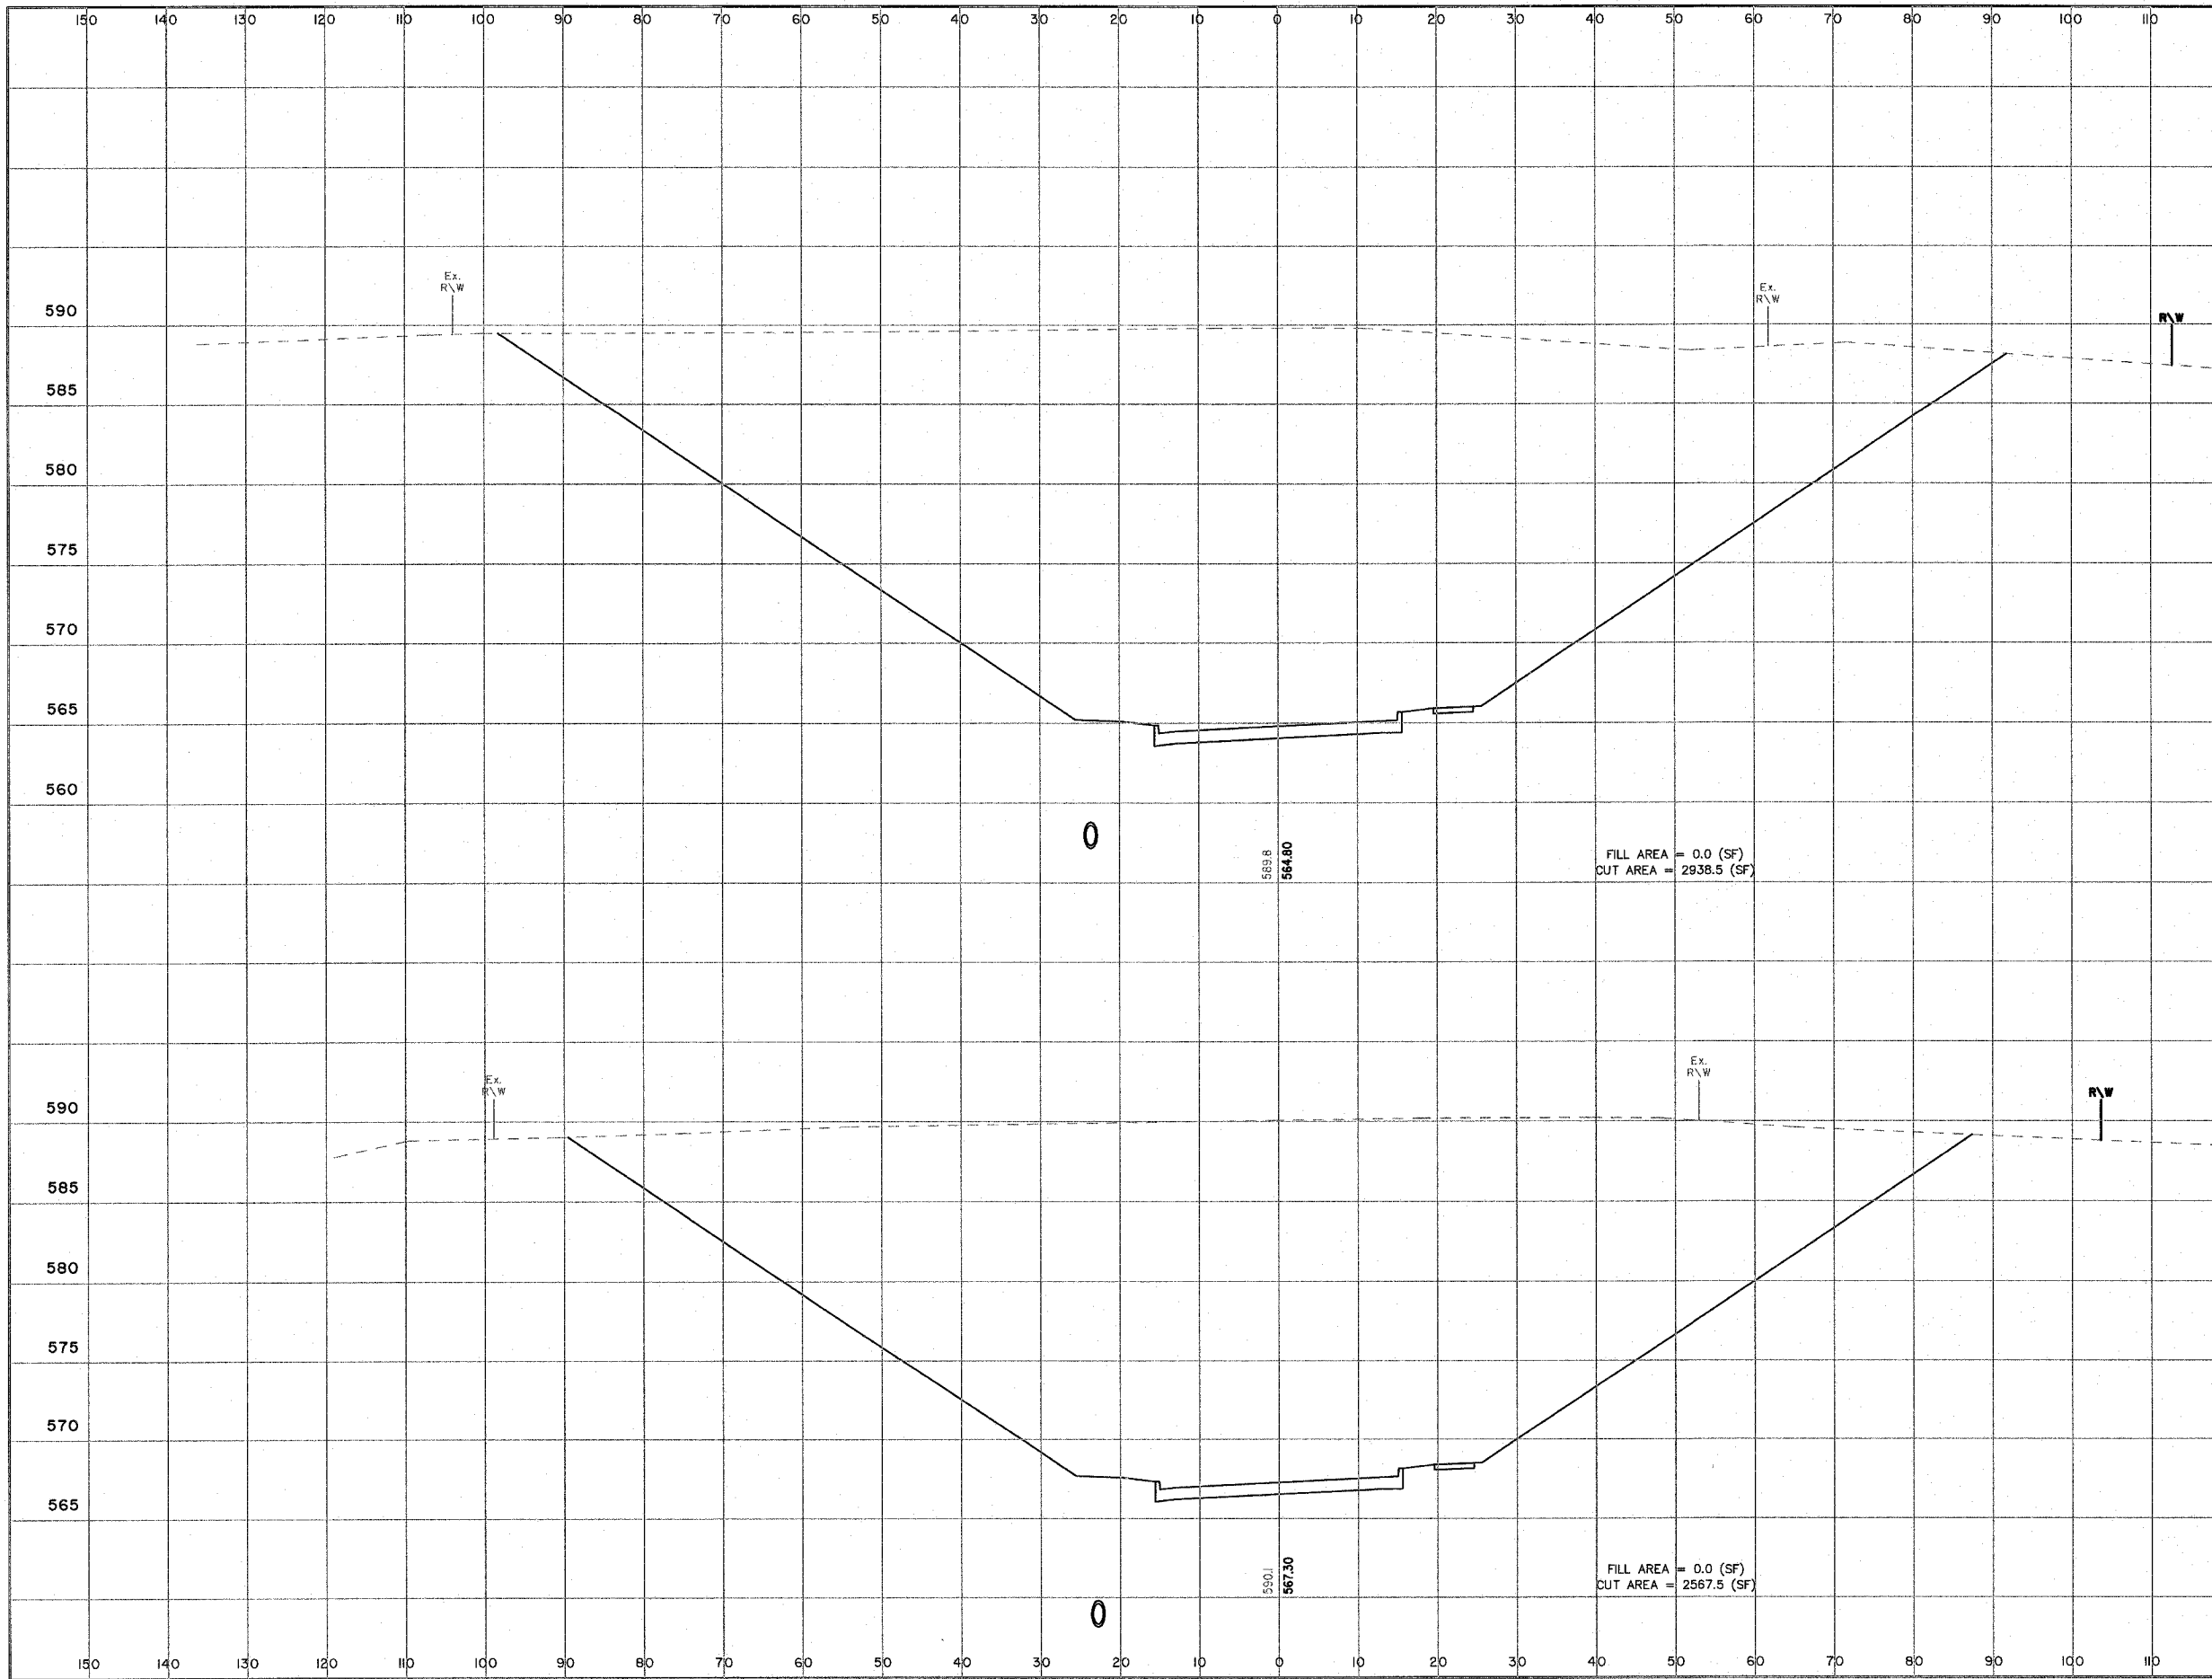

412+50

412+00

FILL AREA = 0.0 (SF)
CUT AREA = 2938.5 (SF)

FILL AREA = 0.0 (SF)
CUT AREA = 2567.5 (SF)

10'
150'
OUTER BELT WEST