


ROUTE NO.	SECTION	COUNTY	TOTAL SHEETS	SHEET NO.
FAU 8384	*	EFFINGHAM	95	72

FED. ROAD DIST. NO. 7
 KLINE
 FED. AD. PROJECT-HP-40904
 * SECTION 05-00094-DI-PV
 SECTION 03-00098-00-BR
 CONTRACT #95503

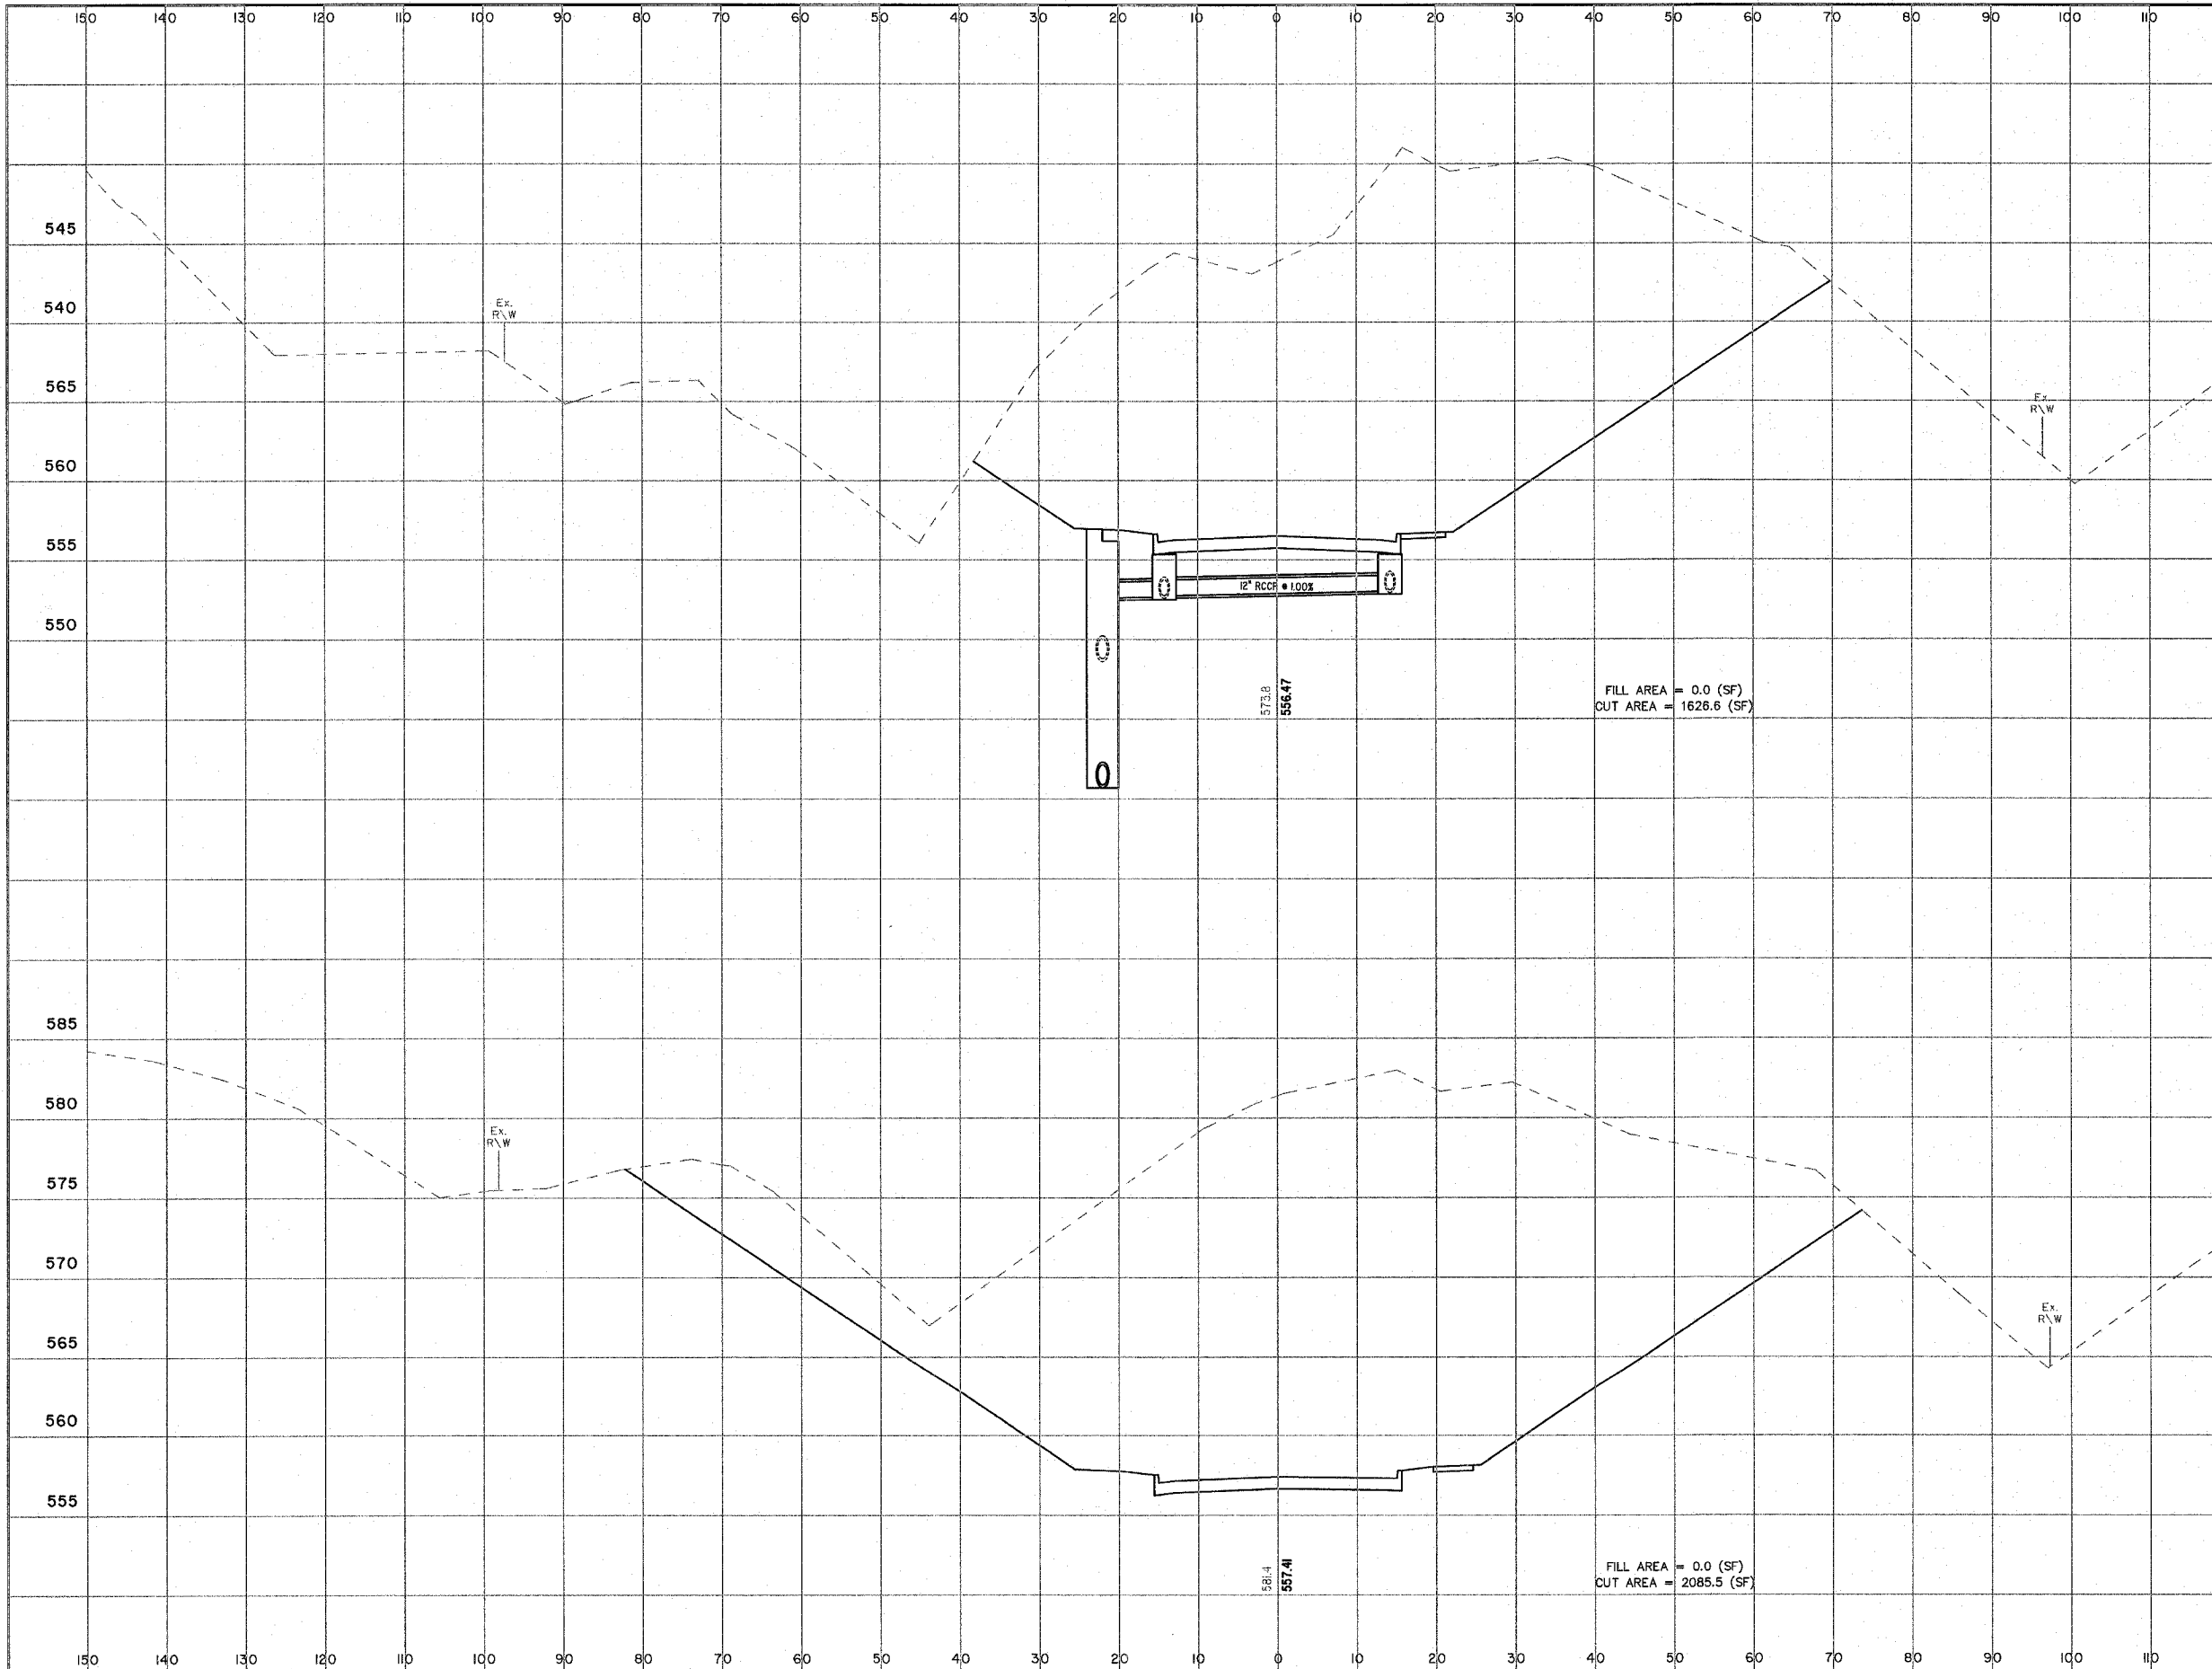

414+22

414+00

10'
 150'
 OUTER BELT WEST