


ROUTE NO.	SECTION	COUNTY	TOTAL SHEETS	SHEET NO.
FAU 8384	*	EFFINGHAM	95	80
FED. ROAD DIST. NO. 7	LR#02	FED. AID PROJECT-HPF-409024		
SECTION 05-00094-01-PV SECTION 03-00098-00-BR CONTRACT #95503				

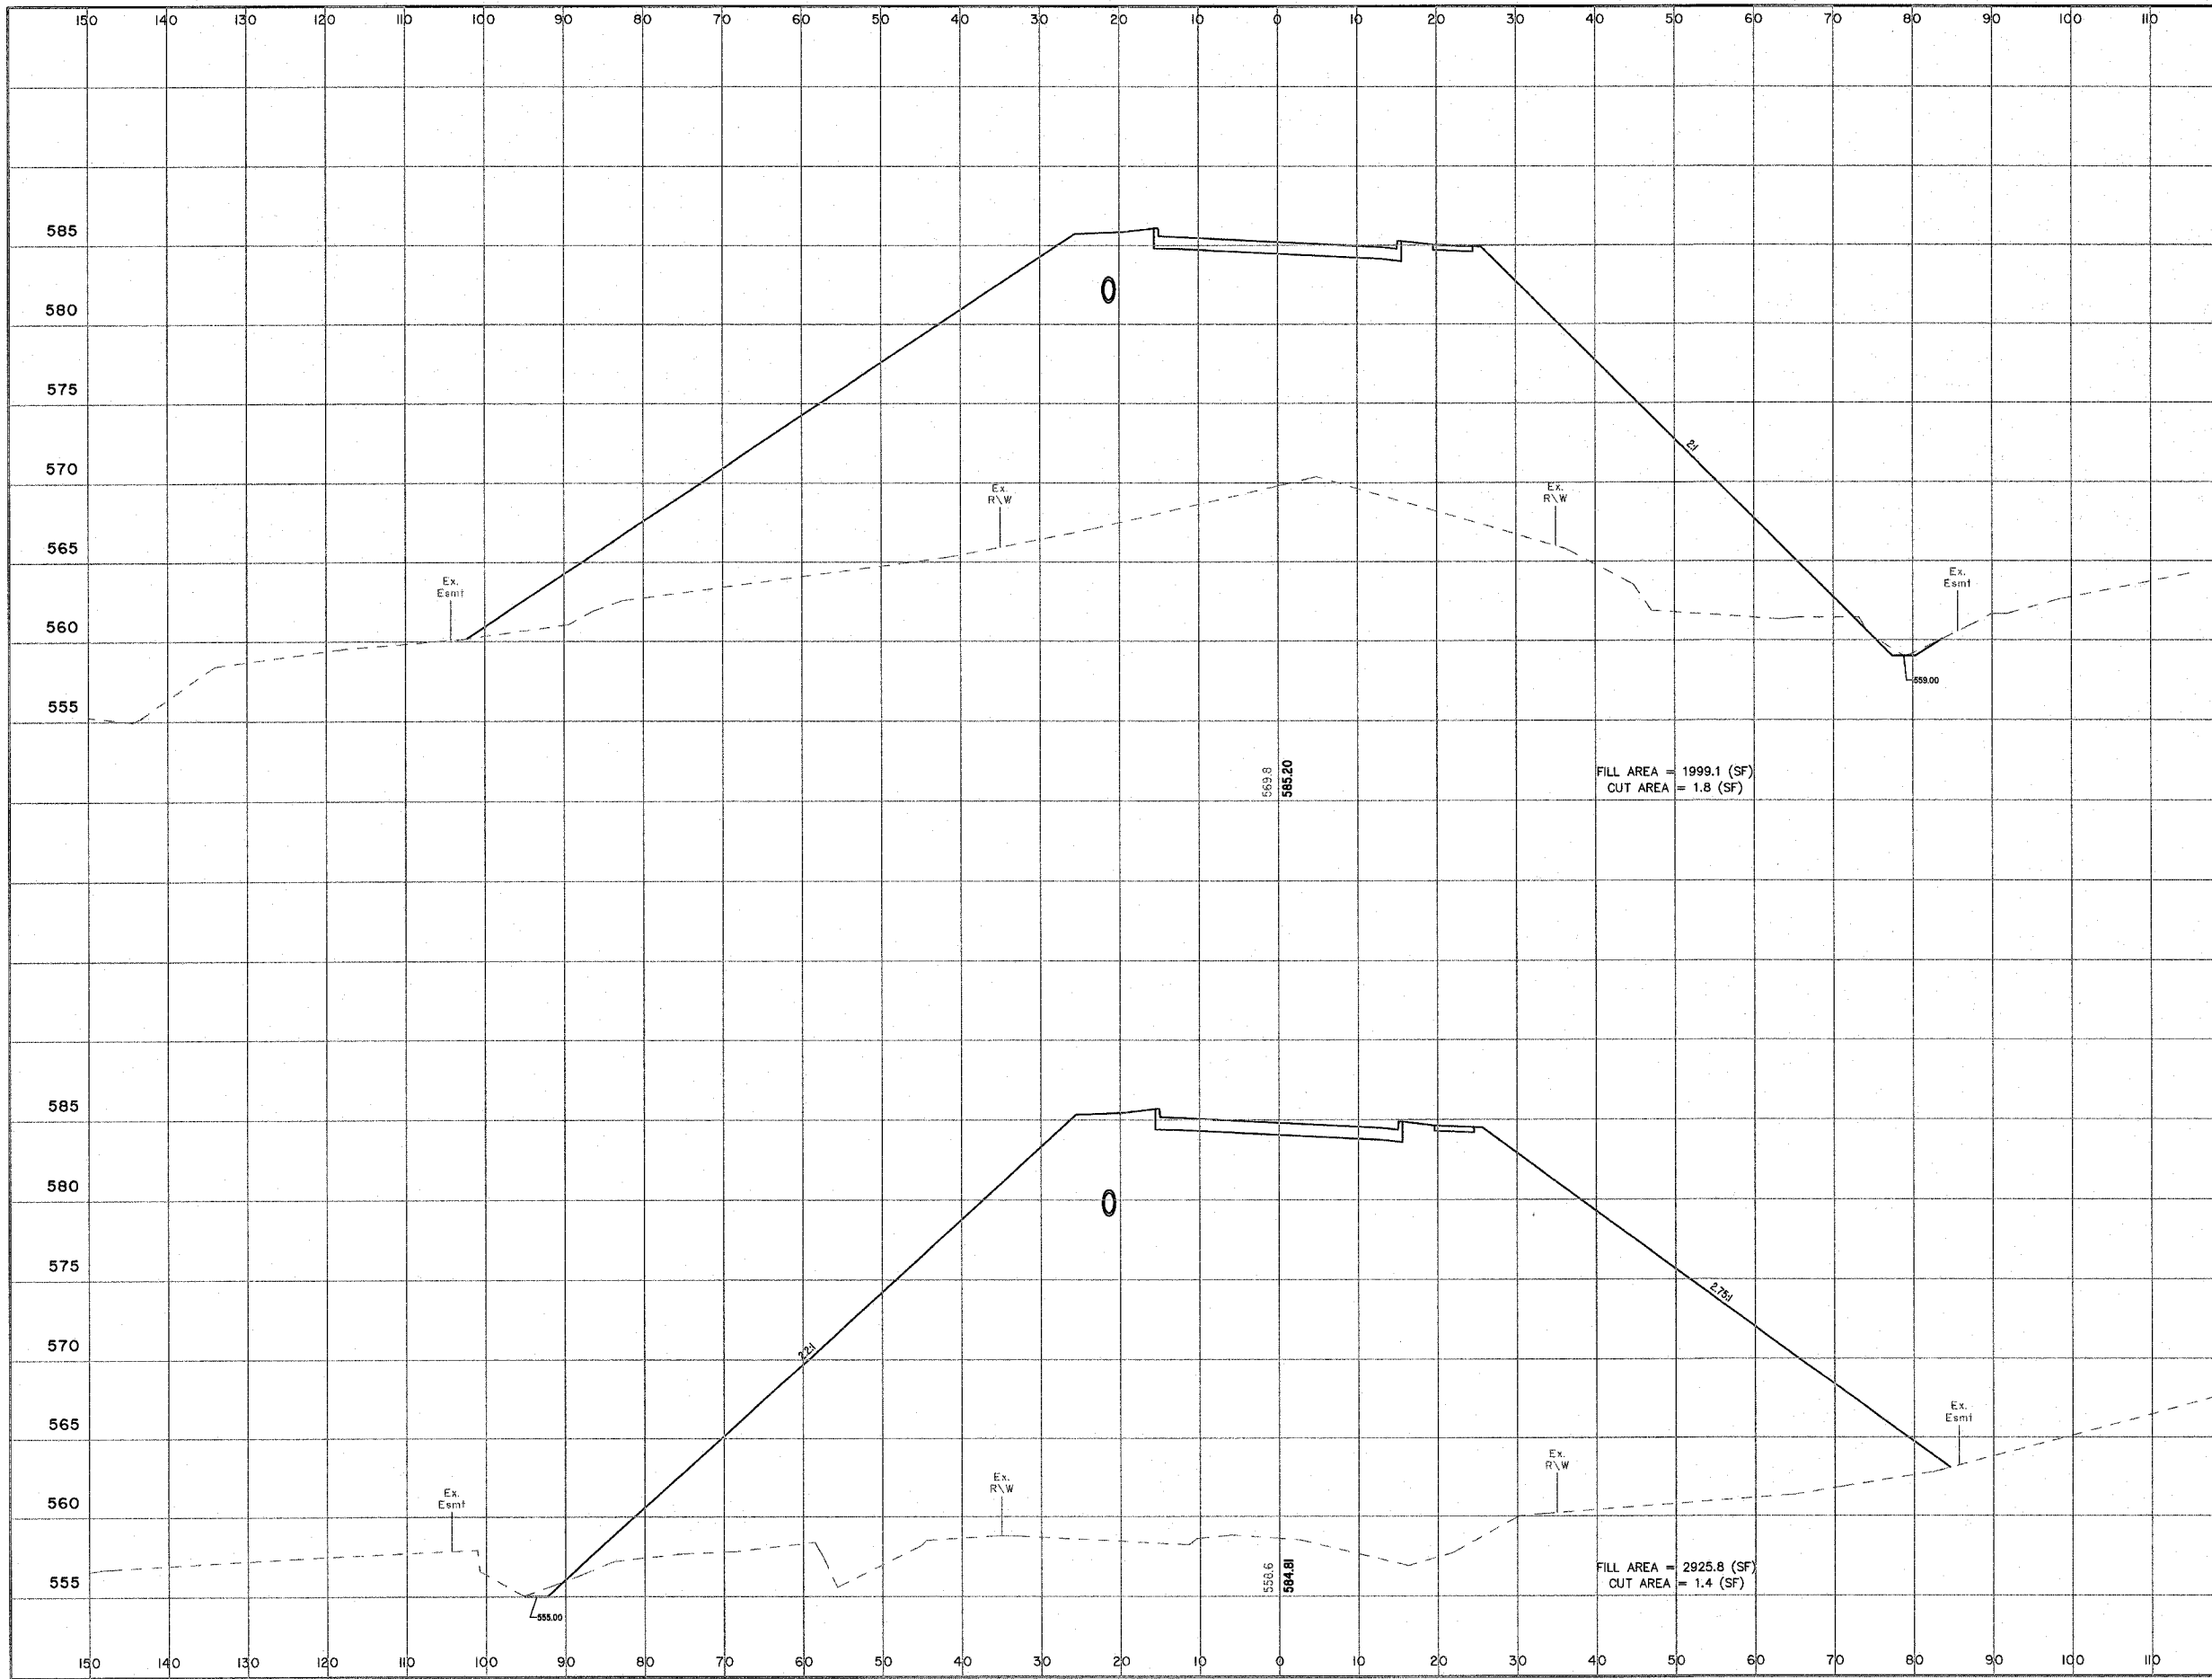

428+00

427+50

10'  
150'  
OUTER BELT WEST